

The Essex County Council (Colchester Borough) (Waiting Restriction)
(Consolidation) (Amendment No.30) Order 2011

WHEREAS the Essex County Council in exercise of its powers under Sections 1(1), 2(1) to (3), 4(1), 4(2), 32, 35, 45, 46, 49 and 53 of and Part IV of Schedule 9 to the Road Traffic Regulation Act 1984 ("the Act") and of all other enabling powers and after consultation with the Chief Officer of Police in accordance with Part III of Schedule 9 to the Act hereby makes the following Order:-

1. This Order may be cited as The Essex County Council (Colchester Borough) (Waiting Restriction) (Consolidation) (Amendment No 30) Order 2011 and shall come into operation on 22 March 2011.
2. The Essex County Council (Colchester Borough) (Waiting Restriction) (Consolidation) Order 2008 (hereinafter referred to as '2008 Order') is hereby varied is hereby varied to the extent detailed in the Schedule to this Order
3. The prohibitions and restrictions imposed by this Order shall be in addition to and not in derogation from any restrictions or requirement imposed by any regulations made or having effect as if made under the Act or by any other enactment.

Sealed with the common seal of the Essex County Council this *Seventh*
day of *March* Two Thousand and *Eleven*

THE COMMON SEAL OF ESSEX)
COUNTY COUNCIL was hereunto)
affixed in the presence of:-)


Chairman
of the Council




Schedule

No Waiting At Any Time restrictions to be introduced or revoked (Existing restrictions contained within Schedule 1 of the 2008 Order)

To introduce the following in Fenwick Drive

BOTH SIDES: From its junction with Ipswich Road west for a distance of 16 metres.

ESSEX COUNTY COUNCIL	
Ordered to be Sealed	4 th January 2011
Number in Seal Book	28618

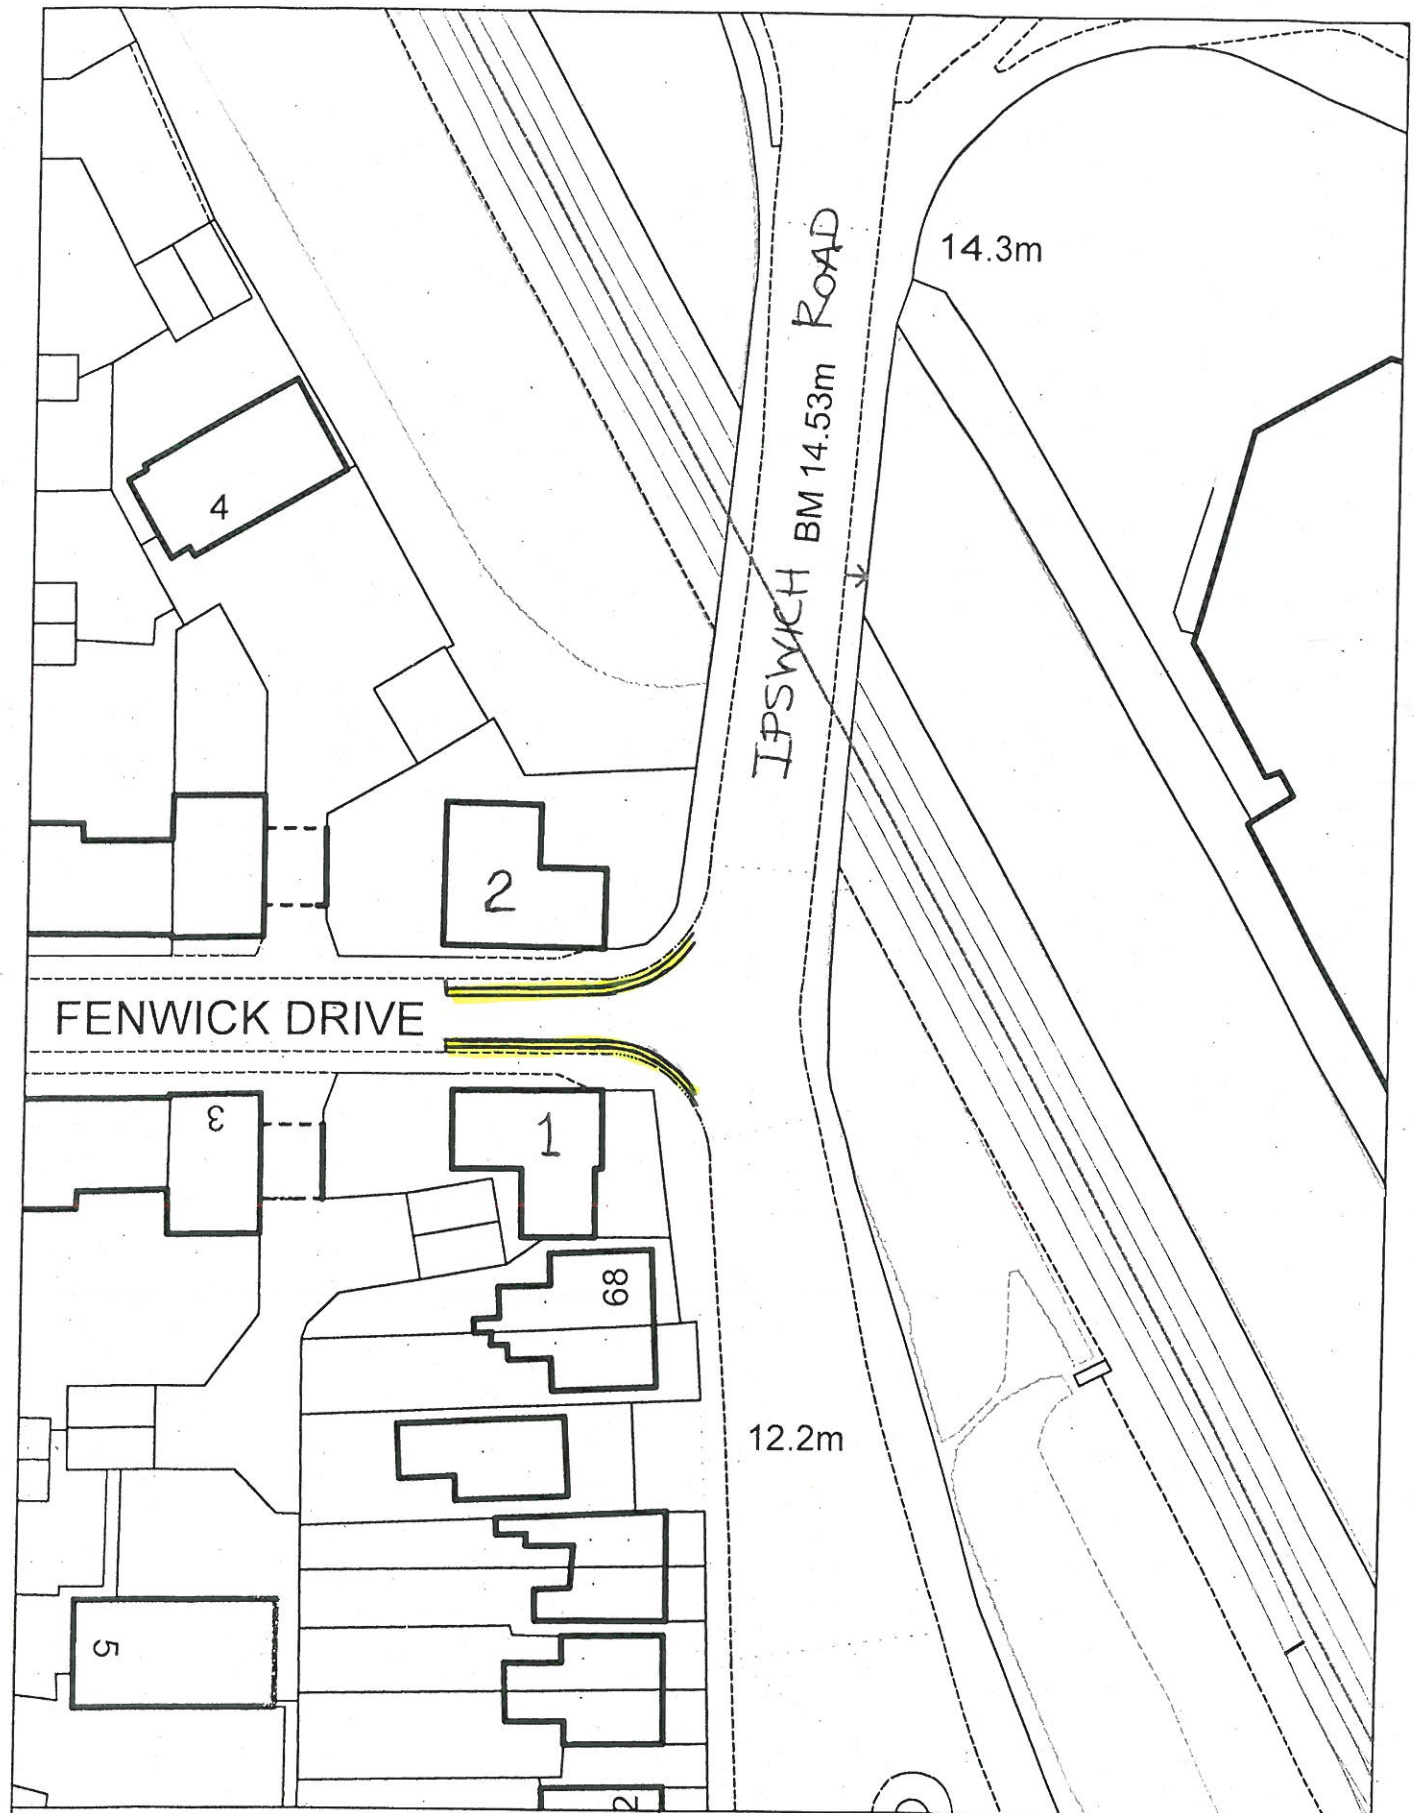

East Area Highways Office
910 The Crescent
Colchester Business Park
Colchester CO4 9QQ



Proposed Waiting Restrictions
Fenwick Drive Colchester
Junction Protection 'At Any Time'
Drw No FENWICKAAT

Scale : 1:500

Date : 10 Nov 2010

Centre X: 600870.088

Centre Y: 225508.949

Width : 90.000

Angle : .000

Time : 03:47:05 PM

Reproduced from the Ordnance Survey Mapping with the permission of the controller of Her Majesty's Stationery Office. Crown Copyright. Unauthorised reproduction infringes Crown Copyright and may lead to prosecutions or civil proceedings.
Essex County Council Licence No.100019602.2005

