


The Essex County Council (Colchester Borough) (Waiting Restriction)
(Consolidation) (Amendment No.29) Order 2011

WHEREAS the Essex County Council in exercise of its powers under Sections 1(1), 2(1) to (3), 4(1), 4(2), 32, 35, 45, 46, 49 and 53 of and Part IV of Schedule 9 to the Road Traffic Regulation Act 1984 ("the Act") and of all other enabling powers and after consultation with the Chief Officer of Police in accordance with Part III of Schedule 9 to the Act hereby makes the following Order:-

1. This Order may be cited as The Essex County Council (Colchester Borough) (Waiting Restriction) (Consolidation) (Amendment No 29) Order 2011 and shall come into operation on 3 June 2011.
2. The Essex County Council (Colchester Borough) (Waiting Restriction) (Consolidation) Order 2008 (hereinafter referred to as '2008 Order') is hereby varied to the extent detailed in the Schedule to this Order
3. The prohibitions and restrictions imposed by this Order shall be in addition to and not in derogation from any restrictions or requirement imposed by any regulations made or having effect as if made under the Act or by any other enactment.

Sealed with the common seal of the Essex County Council this *Twenty Third*
day of *May* Two Thousand and *Eleven*.

THE COMMON SEAL OF ESSEX)
COUNTY COUNCIL was hereunto)
affixed in the presence of:-)

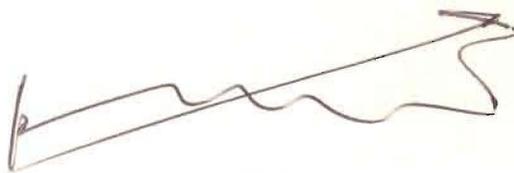

Chairman
of the Council



Schedule

No Waiting At Any Time restrictions to be introduced or revoked (Existing restrictions contained within Schedule 1 of the 2008 Order)

To introduce the following in Rotary Way

BOTH SIDES: From its junction with A134 Westway proceeding in an easterly direction for a distance of approximately 30 metres.


WEST SIDE: From a point 90 metres east of its junction with A134 Westway north for a distance of approximately 140 metres.

No Loading at any Time/No Waiting at any time restrictions to be introduced or revoked (Existing restrictions contained within Schedule 26 of the 2008 Order)

To introduce the following in Rotary Way

BOTH SIDES: From a point 30 metres east from its junction with A134 Westway proceeding in an easterly then northerly direction for a distance of approximately 60 metres (to include the roundabout).

ESSEX COUNTY COUNCIL	
Ordered to be Sealed	4 th January 2011
Number in Seal Book	28986

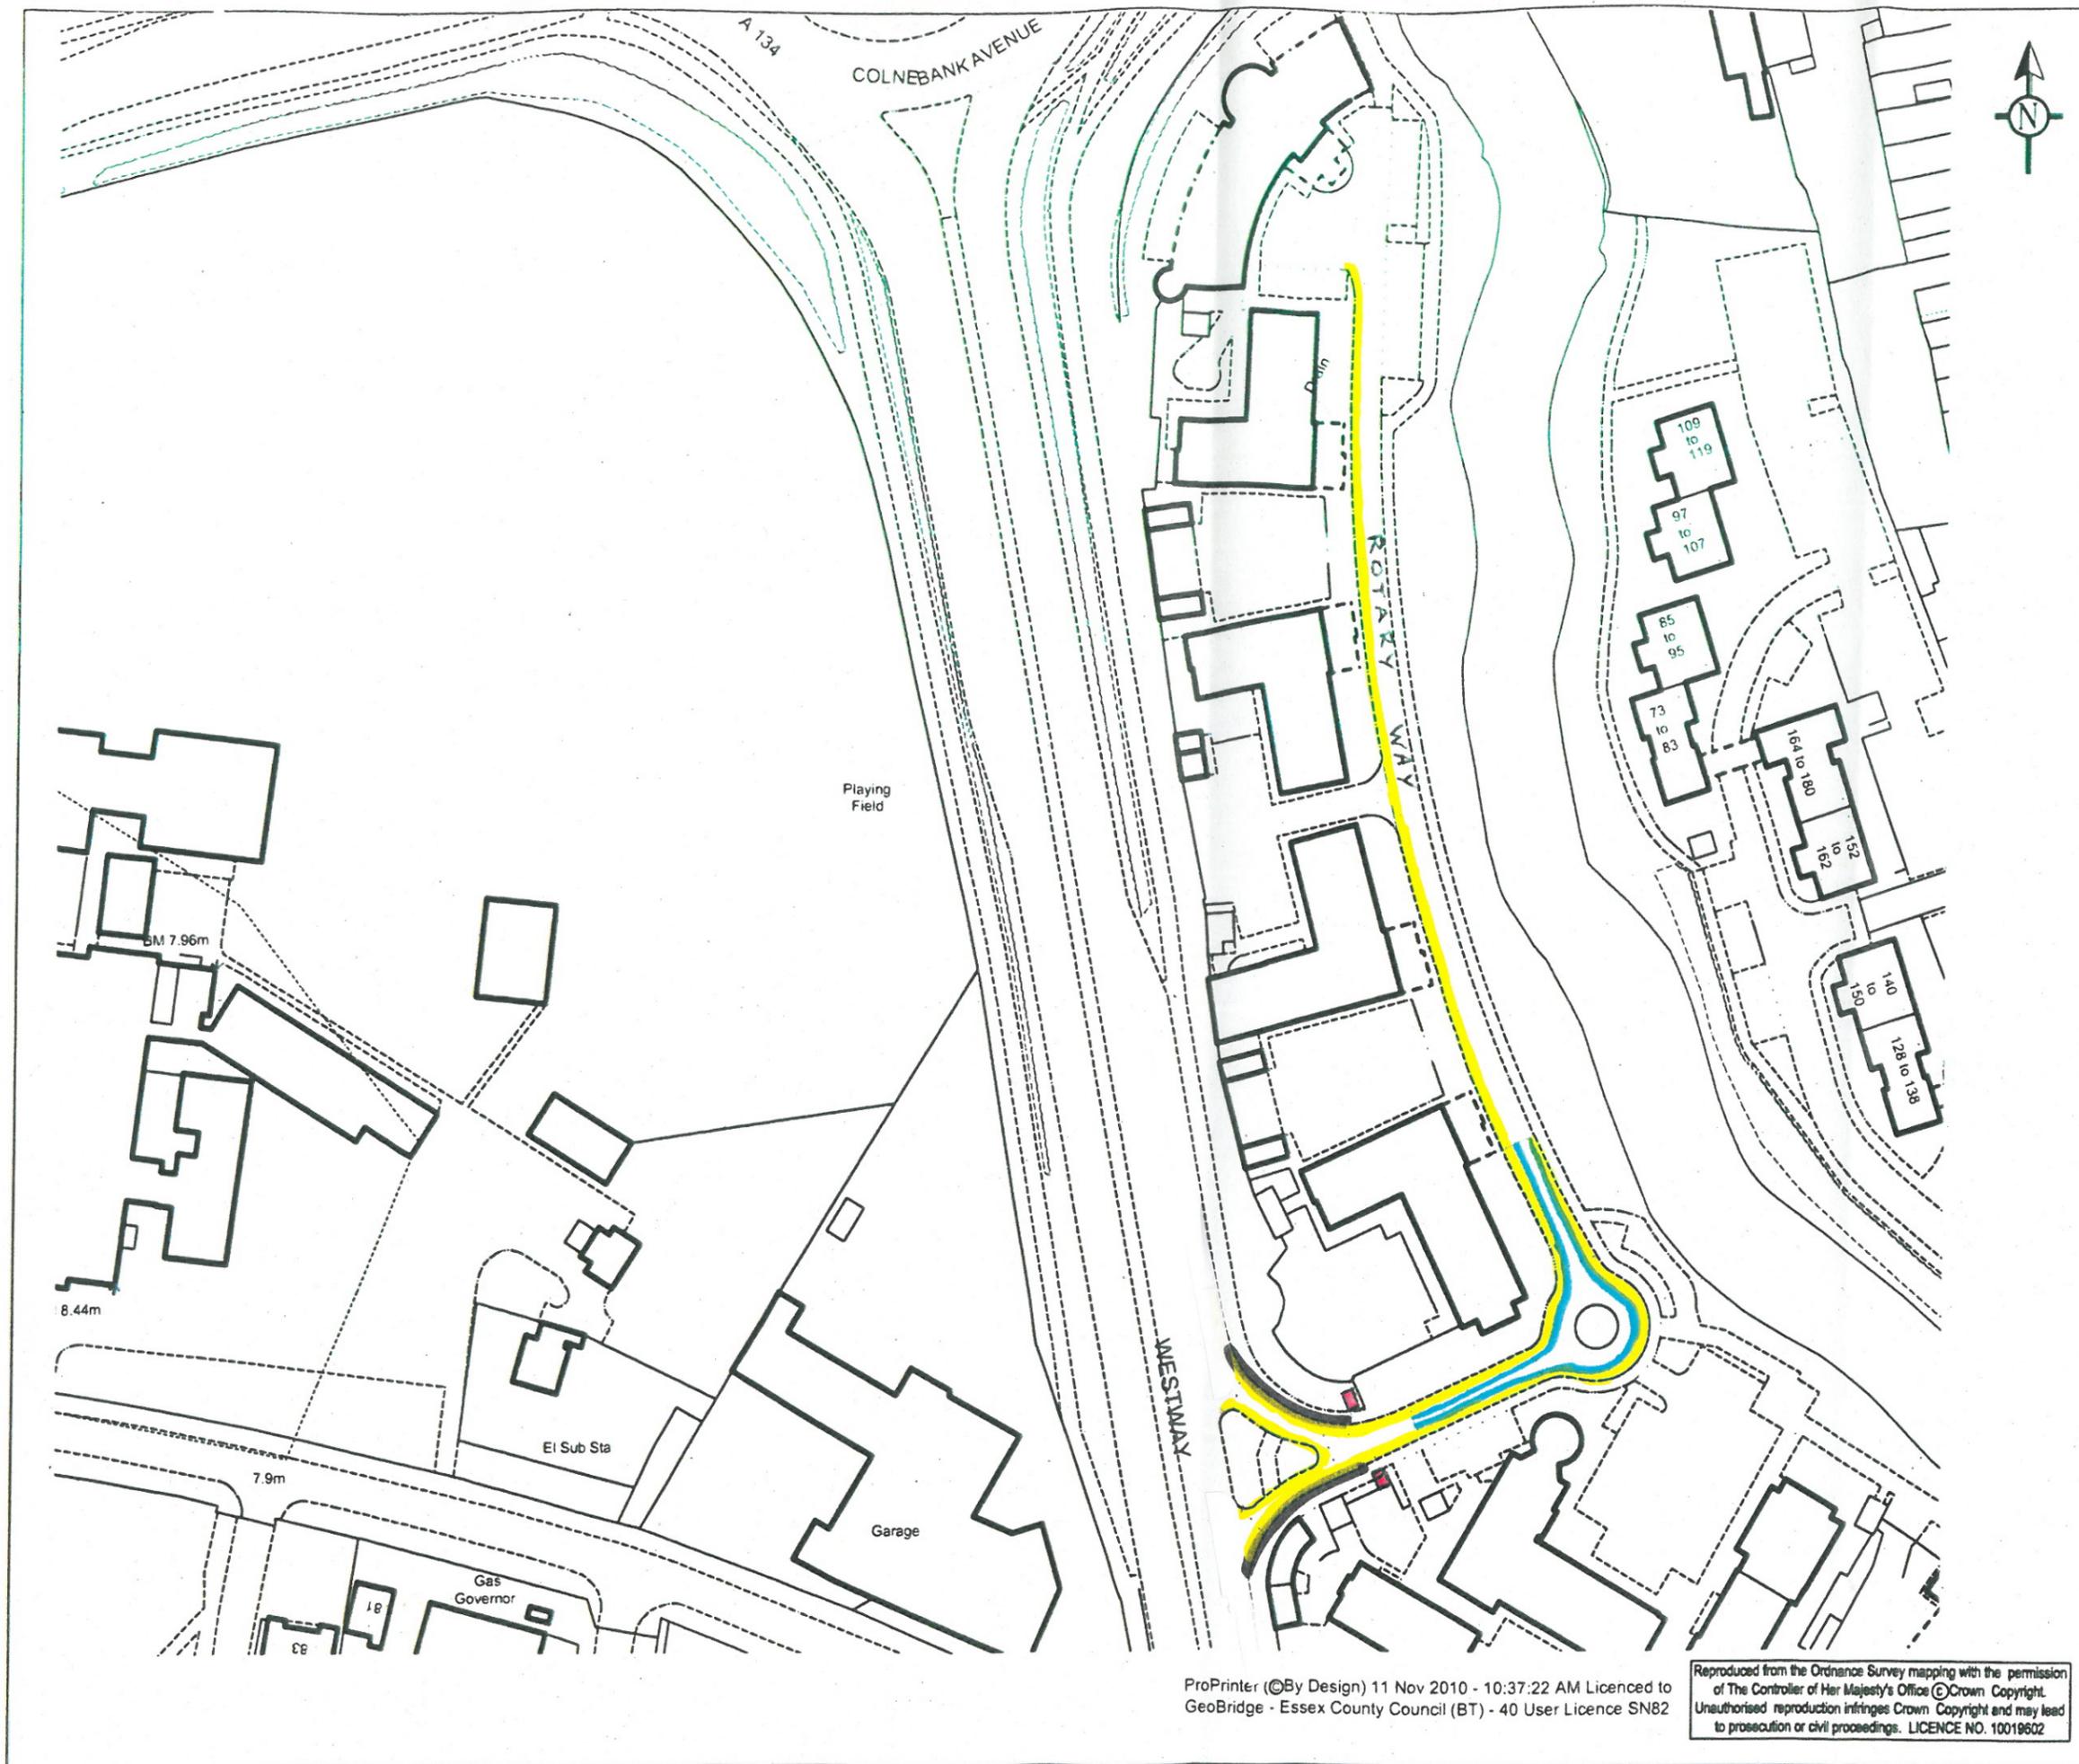

- NOTES:**
- NO WAITING AT ANY TIME
 - NO LOADING AT ANY TIME
 - 20mph THROUGH WHOLE ROAD TO END
 - 40mph

Rev	Date	Details	By
A	30/11/10	Extent of restrictions amended	PTM


Essex County Council
 Robert Overall
 Executive Director for Environment
 Sustainability & Highways

Drawing Title:
Proposed Traffic Regulation Orders
At Rotary Way, Westway
Colchester

Scale:	1:1000 @ A3	Drawn By:	PTM
Date:	11/11/10	Chk'd By:	
Apr'd By:		File Ref:	M21/1/173

East Area Highway Office
 910 The Crescent
 Colchester Business Park
 Colchester
 Essex CO4 9QQ
 Telephone : 01206 838600 Fax : 01206 838608

Drawing Number:	Revision:
ECC/3/1964	A

ProPrinter (©By Design) 11 Nov 2010 - 10:37:22 AM Licenced to GeoBridge - Essex County Council (BT) - 40 User Licence SN82

Reproduced from the Ordnance Survey mapping with the permission of The Controller of Her Majesty's Office © Crown Copyright. Unauthorised reproduction infringes Crown Copyright and may lead to prosecution or civil proceedings. LICENCE NO. 10019602