


**The Essex County Council (Colchester Borough) (Waiting Restriction)
(Consolidation) (Amendment No.37) Order 2012**

WHEREAS the Essex County Council in exercise of its powers under Sections 1(1), 2(1) to (3), 4(1), 4(2), 32, 35, 45, 46, 49 and 53 of and Part IV of Schedule 9 to the Road Traffic Regulation Act 1984 ("the Act") and of all other enabling powers and after consultation with the Chief Officer of Police in accordance with Part III of Schedule 9 to the Act hereby makes the following Order:-

1. This Order may be cited as The Essex County Council (Colchester Borough) (Waiting Restriction) (Consolidation) (Amendment No 37) Order 2012 and shall come into operation on 23 March 2012.
2. The Essex County Council (Colchester Borough) (Waiting Restriction) (Consolidation) Order 2008 (hereinafter referred to as '2008 Order') is hereby varied is hereby varied to the extent detailed in the Schedule to this Order.
3. The prohibitions and restrictions imposed by this Order shall be in addition to and not in derogation from any restrictions or requirement imposed by any regulations made or having effect as if made under the Act or by any other enactment.

Sealed with the Common Seal of the Essex County Council this fourteenth day of March Two Thousand and Twelve.

THE COMMON SEAL OF ESSEX)
COUNTY COUNCIL was hereunto)
affixed in the presence of:-)

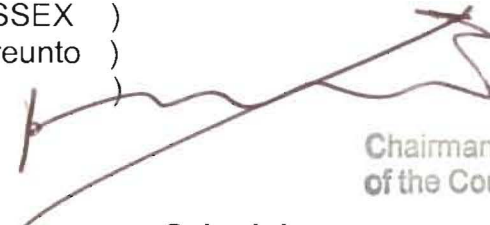
Chairman
of the Council

Schedule




No Waiting At Any Time restrictions to be introduced (Existing restrictions contained within Schedule 1 of the 2008 Order)

TO INTRODUCE:

Road	Description
Winstree Road, Stanway	SOUTH SIDE: From its junction with Woden Avenue for a distance of 13 metres in a southerly direction to join with the existing No Waiting at Any Time restrictions. NORTH SIDE: From its junction with Woden Avenue for a distance of 30 metres in a northerly direction.
Woden Avenue, Stanway	BOTH SIDES: From its junction with Winstree Road for 13 metres in an easterly direction.

ESSEX COUNTY COUNCIL	
Ordered to be Sealed	10 November 2011
Number in Seal Book	29958

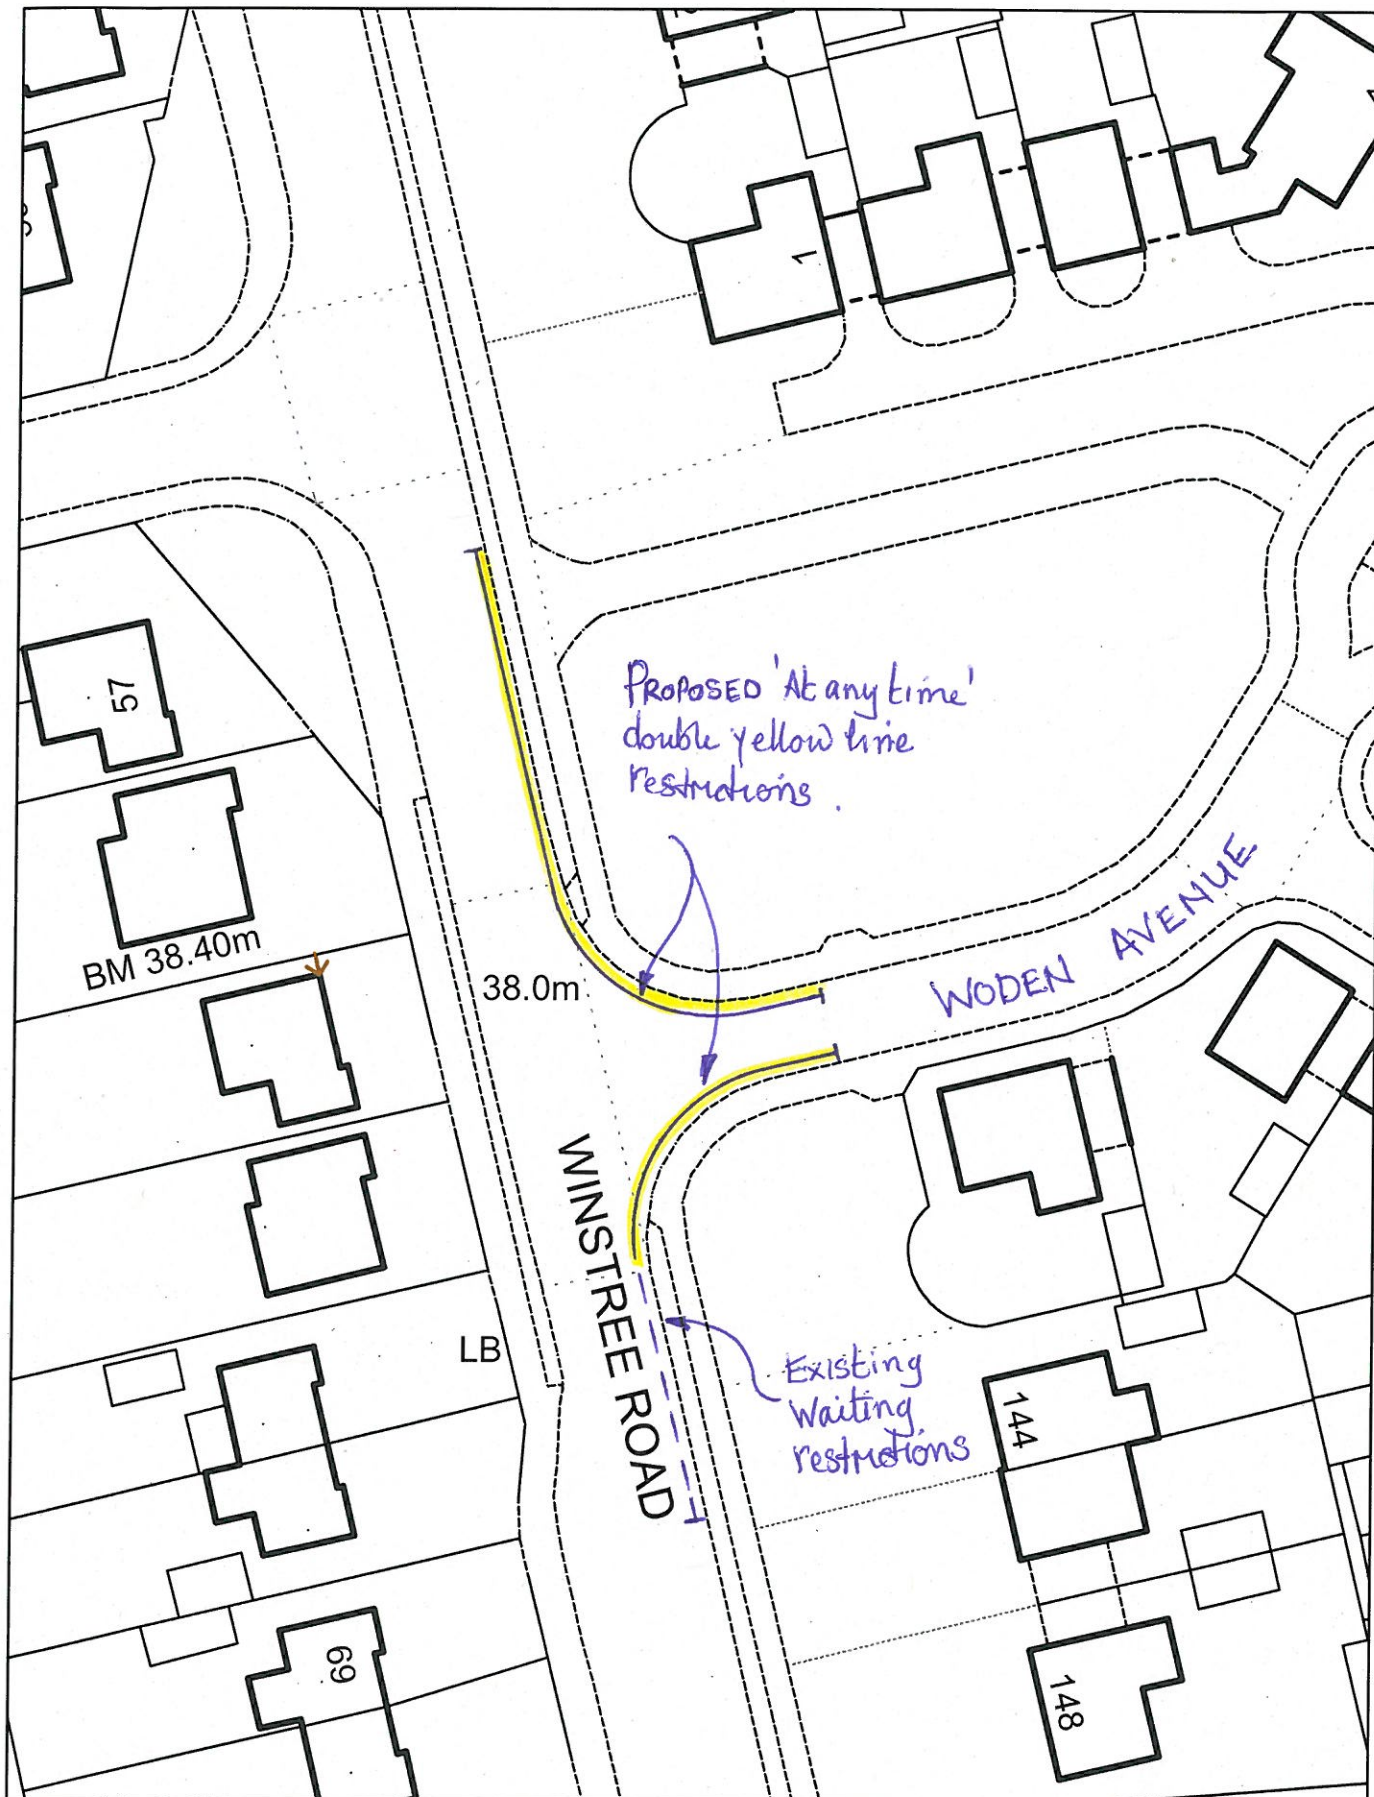

East Area Highways Office
910 The Crescent
Colchester Business Park
Colchester CO4 9QQ



Winstree Road
Persimmon Development

'At any time' waiting restrictions

Scale : 1:500

Date : 13 Oct 2011

Centre X: 595750.316

Centre Y: 223876.464

Width : 90.000

Angle : .000

Time : 09:37:26 AM

Reproduced from the Ordnance Survey Mapping with the permission of the controller of Her Majesty's Stationery Office. Crown Copyright. Unauthorised reproduction infringes Crown Copyright and may lead to prosecutions or civil proceedings.
Essex County Council Licence No.100019602.2005

