

**The Essex County Council (Colchester Borough) (Waiting Restriction)  
(Consolidation) (Amendment No.42) Order 2012**

**WHEREAS** the Essex County Council in exercise of its powers under Sections 1(1), 2(1) to (3), 4(1), 4(2), 32, 35, 45, 46, 49 and 53 of and Part IV of Schedule 9 to the Road Traffic Regulation Act 1984 ("the Act") and of all other enabling powers and after consultation with the Chief Officer of Police in accordance with Part III of Schedule 9 to the Act hereby makes the following Order:-

1. This Order may be cited as The Essex County Council (Colchester Borough) (Waiting Restriction) (Consolidation) (Amendment No 42) Order 2012 and shall come into operation on 23 November 2012.
2. The Essex County Council (Colchester Borough) (Waiting Restriction) (Consolidation) Order 2008 (hereinafter referred to as '2008 Order') is hereby varied to the extent detailed in the Schedule to this Order
3. The prohibitions and restrictions imposed by this Order shall be in addition to and not in derogation from any restrictions or requirement imposed by any regulations made or having effect as if made under the Act or by any other enactment.

Sealed with the Common Seal of the Essex County Council this nineteenth day of November Two Thousand and Twelve

THE COMMON SEAL OF ESSEX )  
COUNTY COUNCIL was hereunto )  
affixed in the presence of:-



**Attesting Officer  
Schedule**



**No Waiting At Any Time restrictions to be introduced or revoked  
(Existing restrictions contained within Schedule 1 of the 2008 Order)**

**TO INTRODUCE:**

LION WALK UNDERGROUND SERVICE ROAD - Both sides for the entire length.

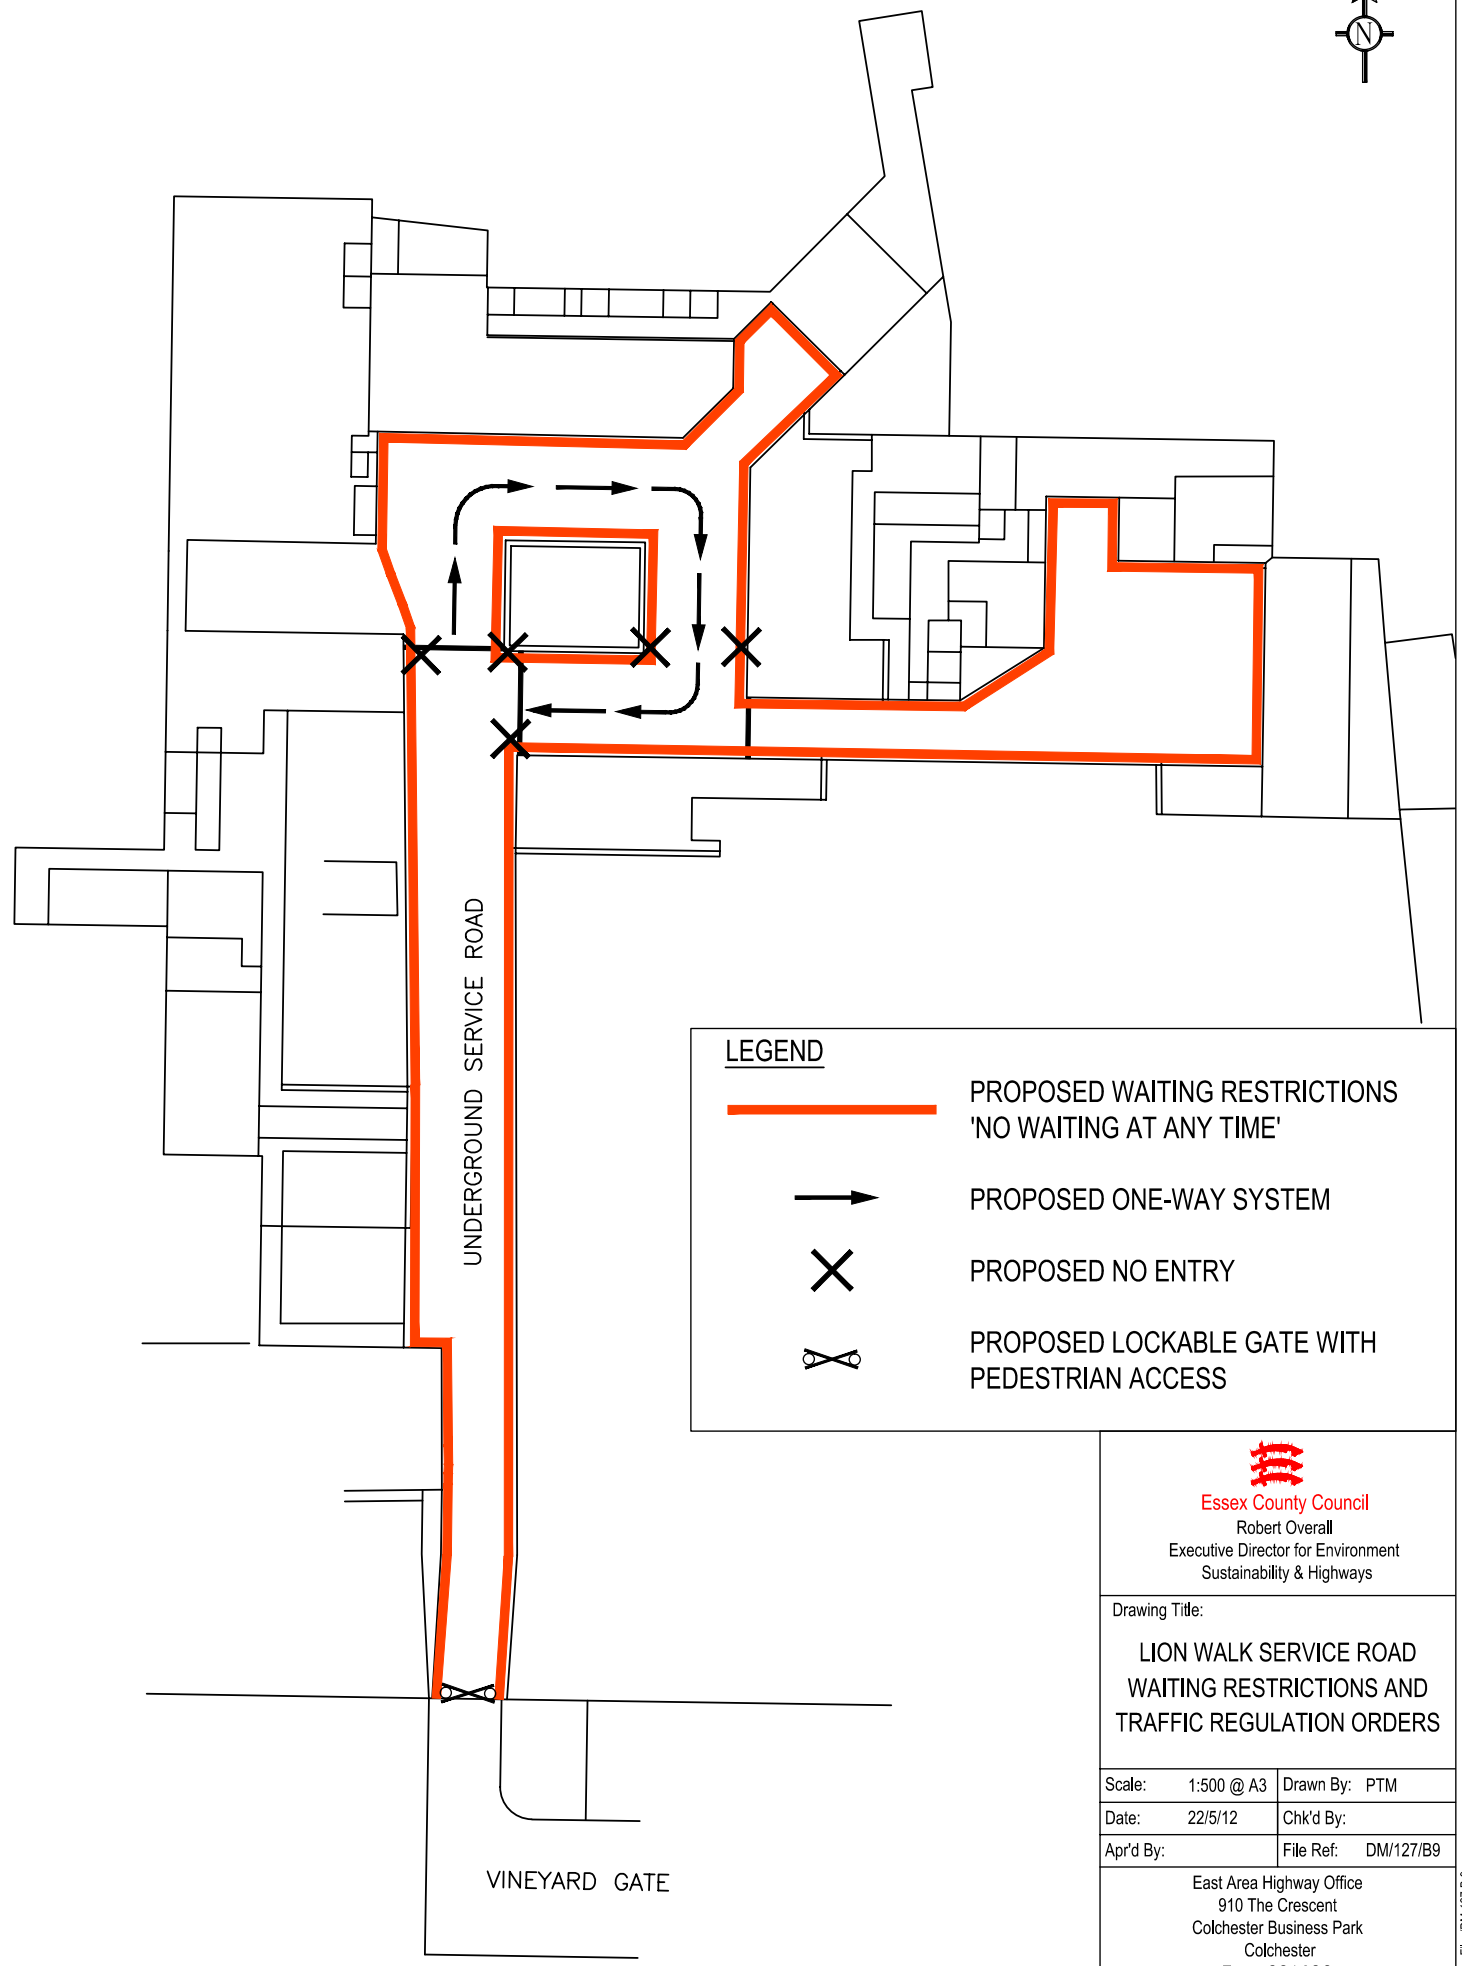
**ESSEX COUNTY COUNCIL**

Ordered to be  
Sealed





*17th November  
2012*


Number in  
Seal Book

*30758.*



**LEGEND**

-  PROPOSED WAITING RESTRICTIONS 'NO WAITING AT ANY TIME'
-  PROPOSED ONE-WAY SYSTEM
-  PROPOSED NO ENTRY
-  PROPOSED LOCKABLE GATE WITH PEDESTRIAN ACCESS

  
**Essex County Council**  
 Robert Overall  
 Executive Director for Environment  
 Sustainability & Highways

Drawing Title:  
**LION WALK SERVICE ROAD  
 WAITING RESTRICTIONS AND  
 TRAFFIC REGULATION ORDERS**

Scale: 1:500 @ A3 Drawn By: PTM

Date: 22/5/12 Chk'd By:

Apr'd By: File Ref: DM/127/B9

East Area Highway Office  
 910 The Crescent  
 Colchester Business Park  
 Colchester  
 Essex CO4 9QQ  
 Telephone : 0845 603 7620 Fax : 01206 838608

Drawing Number: **ECC/3/2000** Revision: -