


The Essex County Council (Colchester Borough) (Waiting Restriction)
(Consolidation) (Amendment No.36) Order 2013

WHEREAS the Essex County Council in exercise of its powers under Sections 1(1), 2(1) to (3), 4(1), 4(2), 32, 35, 45, 46, 49 and 53 of and Part IV of Schedule 9 to the Road Traffic Regulation Act 1984 ("the Act") and of all other enabling powers and after consultation with the Chief Officer of Police in accordance with Part III of Schedule 9 to the Act hereby makes the following Order:-

1. This Order may be cited as The Essex County Council (Colchester Borough) (Waiting Restriction) (Consolidation) (Amendment No 36) Order 2013 and shall come into operation on 3rd June 2013.
2. The Essex County Council (Colchester Borough) (Waiting Restriction) (Consolidation) Order 2008 (hereinafter referred to as '2008 Order') is hereby varied to the extent detailed in the Schedule to this Order.
3. The prohibitions and restrictions imposed by this Order shall be in addition to and not in derogation from any restrictions or requirement imposed by any regulations made or having effect as if made under the Act or by any other enactment.

Sealed with the common seal of the Essex County Council this twenty-fourth day of May Two Thousand and Thirteen..

THE COMMON SEAL OF ESSEX)
COUNTY COUNCIL was hereunto)
affixed in the presence of:-)


Attesting Officer



Schedule


No Waiting At Any Time restrictions to be introduced (Existing restrictions contained within Schedule 1 of the 2008 Order)

TO INTRODUCE:

Road	Description
Cavalry Road, Colchester	<p>NORTH SIDE</p> <ul style="list-style-type: none"> i) From its junction with Stable Road south westwards for approximately 27 metres ii) From a point approximately 57 metres south west of its junction with Stable Road for a distance of approximately 14 metres in a south westerly direction iii) From a point approximately 123 metres south west of its junction with Stable Road for a distance of approximately 14 metres in a south westerly direction. <p>SOUTH SIDE From its junction with Stable Road south westwards for approximately 148 metres.</p>
Garland Road, Colchester	<p>CIRCULAR SECTION INNER CIRCUMFERENCE For its entire length</p> <p>CIRCULAR SECTION OUTER CIRCUMFERENCE From the southern flank wall of number 122 Garland Road southwards to the western flank wall of 136 Garland Road for approximately 10 metres.</p> <p>From the southern flank wall of 29 Garland Road eastwards for approximately 7 metres.</p> <p>NORTH AND WEST SIDE</p> <p>From its junction with Stable Road north westwards for approximately 72 metres.</p> <p>From a point approximately 87 metres north westwards from its junction with Stable Road in a westerly direction to the southern flank wall of 88 Garland Road for approximately 25 metres.</p> <p>SOUTH AND EAST SIDE</p> <p>From a point approximately 10 metres west of its junction with Stable Road westwards for a distance of approximately 7 metres.</p>

Garland Road, Colchester Cont'd	<p>From a point approximately 35 metres west of its junction with Stable Road westwards then southwards for a distance of approximately 22 metres.</p> <p>From a point approximately 77 metres westwards then southwards from its junction with Stable Road southwards for a distance of approximately 9 metres.</p> <p>From a point approximately 106 metres westwards then southwards from its junction with Stable Road southwards to the southern flank wall of 29 Garland Road for a distance of approximately 10 metres.</p>
Stable Road, Colchester	<p>SOUTH SIDE</p> <p>From its junction with Circular Road North for its entire length.</p> <p>NORTH SIDE</p> <p>i) From its junction with Circular Road North north westwards for a distance of approximately 48 metres.</p> <p>ii) From a point approximately 64 metres north west of its junction with Circular Road North north westwards for a distance of approximately 44 metres.</p> <p>iii) From a point approximately 120 metres north west of its junction with Circular Road North north westwards to its junction with Garland Road for a distance of approximately 40 metres.</p>

ESSEX COUNTY COUNCIL	
Ordered to be Sealed	7 th November 2011
Number in Seal Book	31406

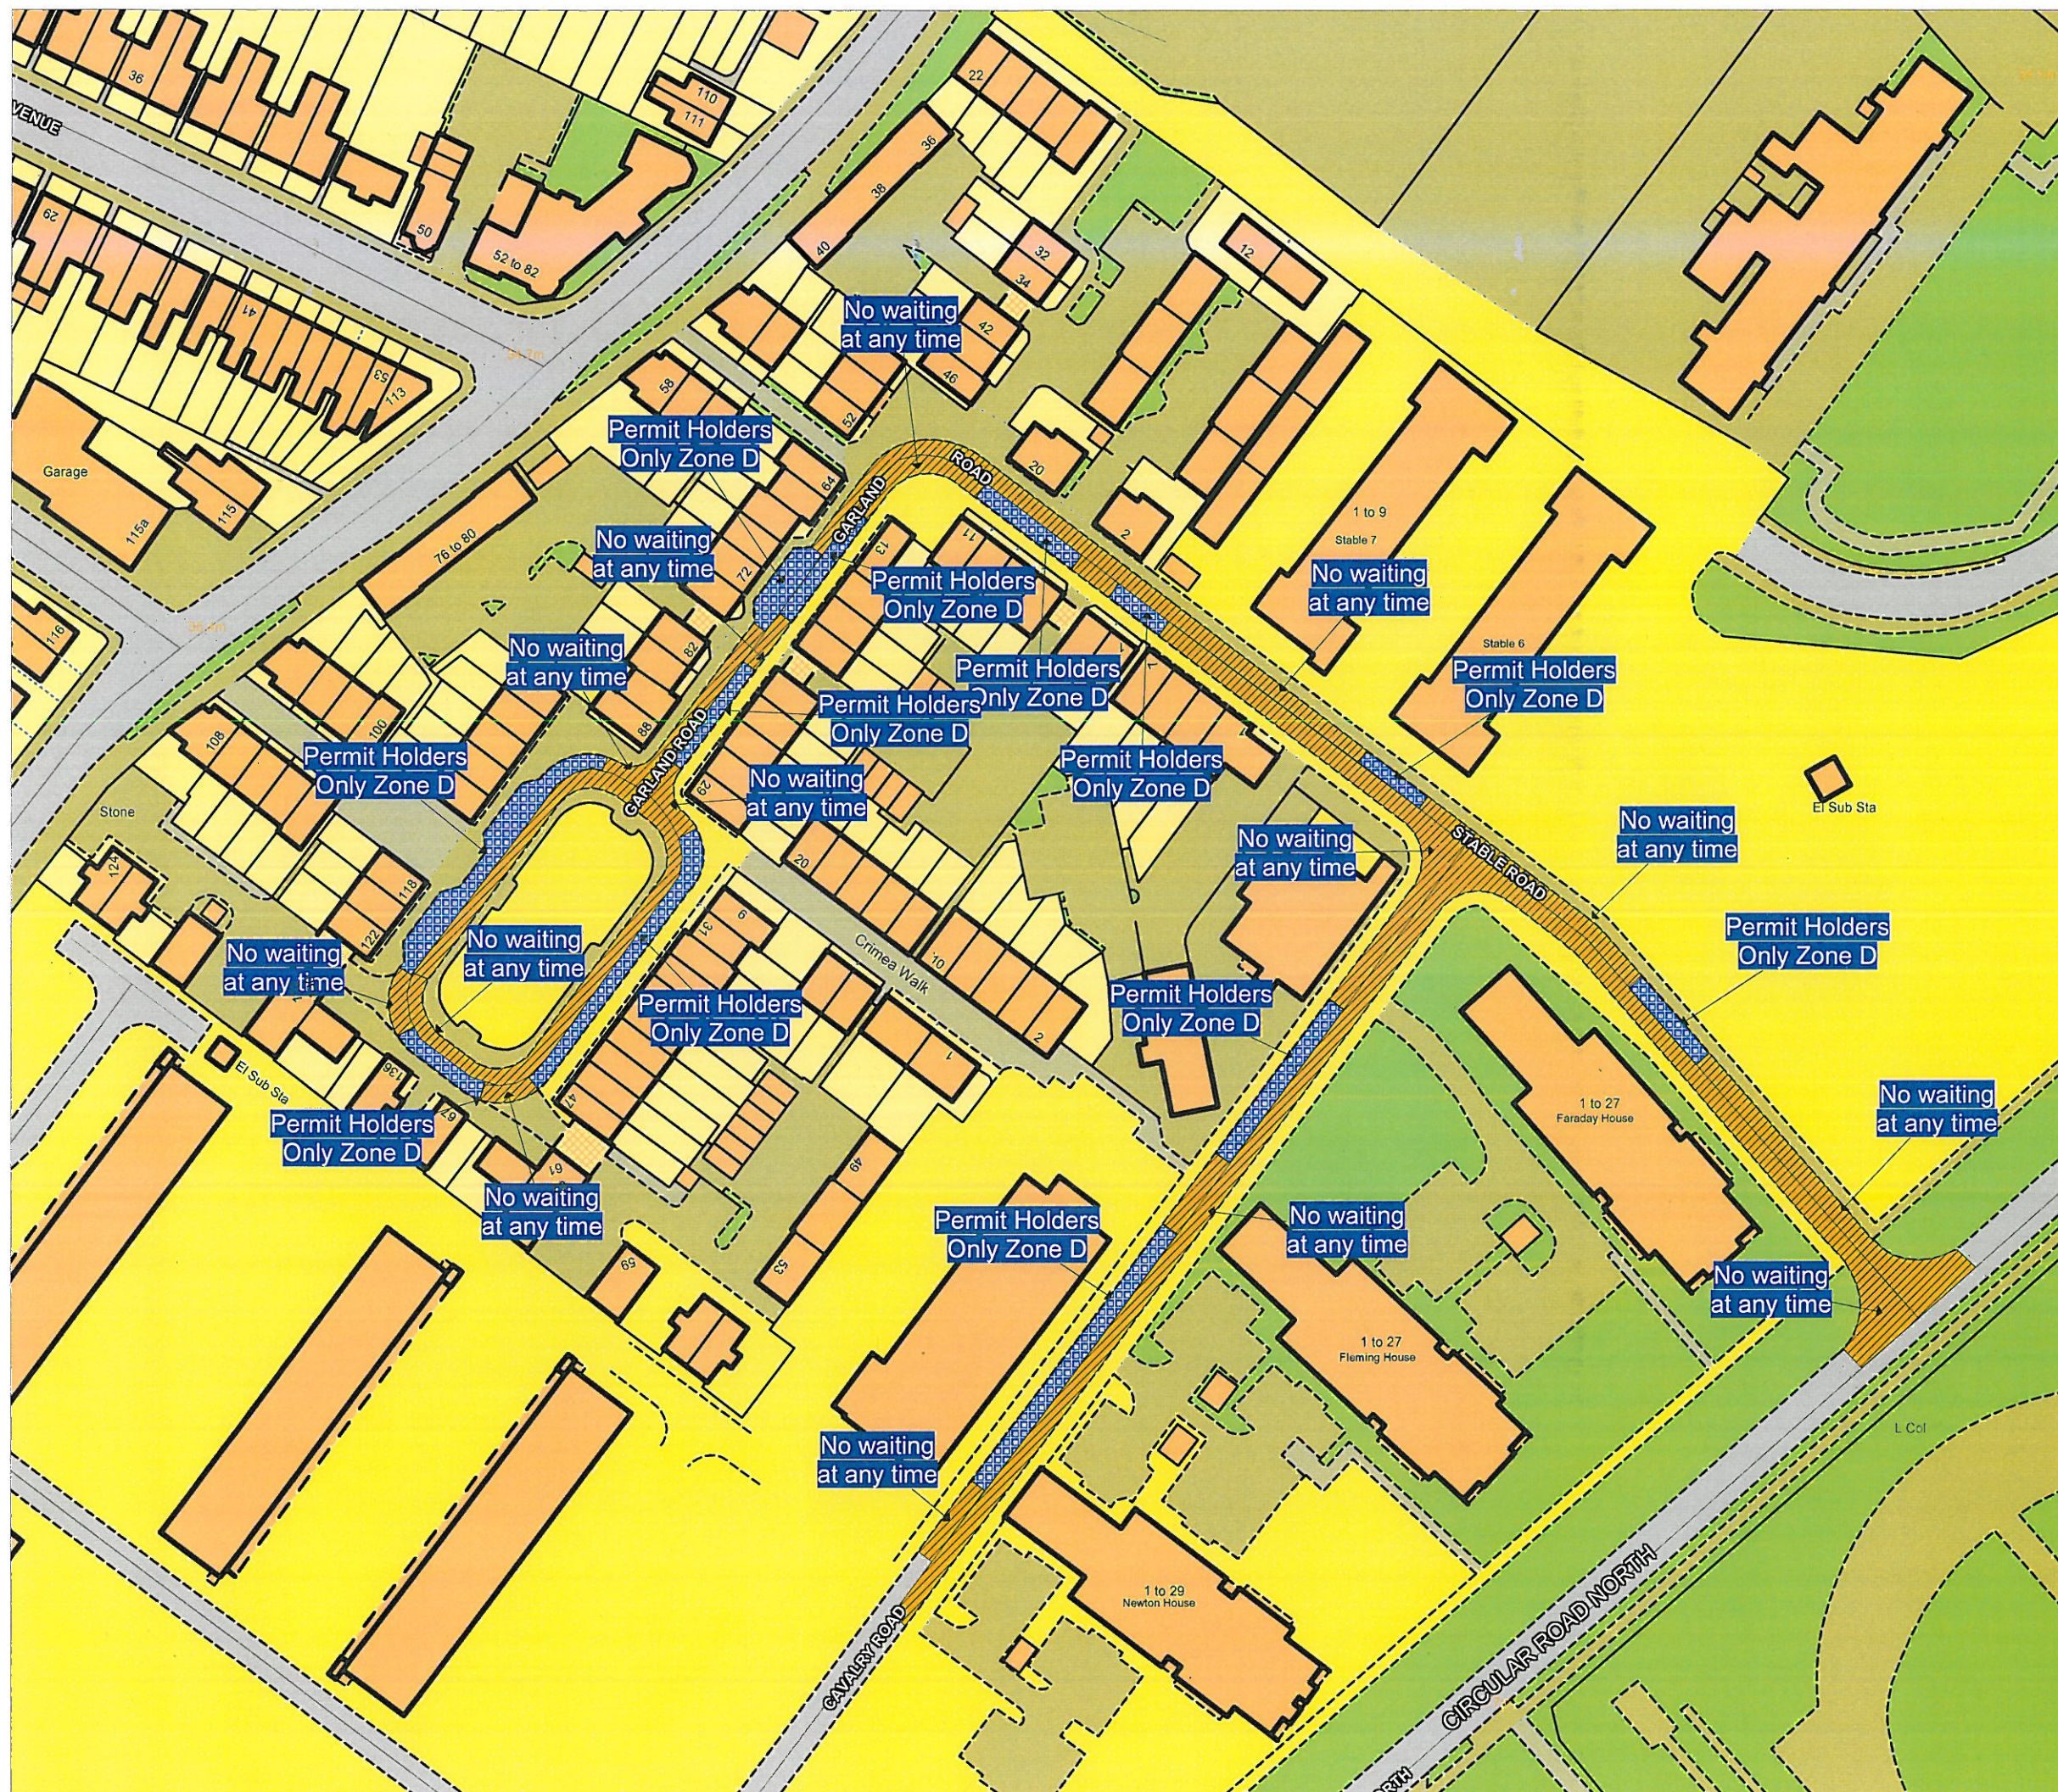

No Waiting At Any Time and
Resident Permit Holders Zone D

Cavalry Road
Garland Road and
Stable Road, Colchester

Operational Date 3 June 2013

This map is reproduced from Ordnance Survey material
with the permission of Ordnance Survey on behalf of
the Controller of Her Majesty's Stationery Office (c)
Crown Copyright. Unauthorised reproduction infringes
Crown copyright and may lead to prosecution or civil
proceedings.
Essex County Council
Licence No: LA 077070 2013



DRAWING TITLE

SCALE 1 : 1000

DATE 14/05/2013

DRAWING No DM/127/C1A/TRO/

DRAWN BY