

The Essex County Council (Cavalry Road, Garland Road & Stable Road, Colchester)
(20MPH Zone) Order 2013

The Essex County Council ("the Council") in exercise of its powers under Section 84(1) (a) and (2) of the Road Traffic Regulation Act 1984 ("the Act") and of all other enabling powers and after consultation with the Chief Officer of Police in accordance with Part III of Schedule 9 of the Act, hereby make the following Order:-

1. No person shall cause or permit any vehicle to be driven at a speed exceeding 20 miles per hour on Cavalry Road, Garland Road & Stable Road in the Borough of Colchester as specified in the Schedule to this order.
2. No speed limit imposed by this Order applies to vehicles falling within regulation 3(4) of the Road Traffic Exemptions (Special Forces) (Variation and Amendment) Regulations 2011 when used in accordance with regulation 3(5) of those Regulations.
3. This Order shall come into operation on 3rd June 2013 and may be cited as The Essex County Council (Cavalry Road, Garland Road & Stable Road, Colchester) (20MPH Zone) Order 2013.

Sealed with the Common Seal of the Essex County Council this twenty-fourth day of May Two Thousand and Thirteen.

THE COMMON SEAL of the ESSEX)
COUNTY COUNCIL was hereunto)
Affixed in the presence of: -)

S. Smith


Attesting Officer

Schedule



Road	Description
Cavalry Road, Colchester	From its junction with Stable Road in a south westerly direction for 150 metres.
Garland Road, Colchester	From its junction with Stable Road for its entire length.
Stable Road, Colchester	From its junction with Circular Road North for its entire length.

ESSEX COUNTY COUNCIL	
Ordered to be Sealed	<i>7th November 2011</i>
Number in Seal Book	<i>31404</i>

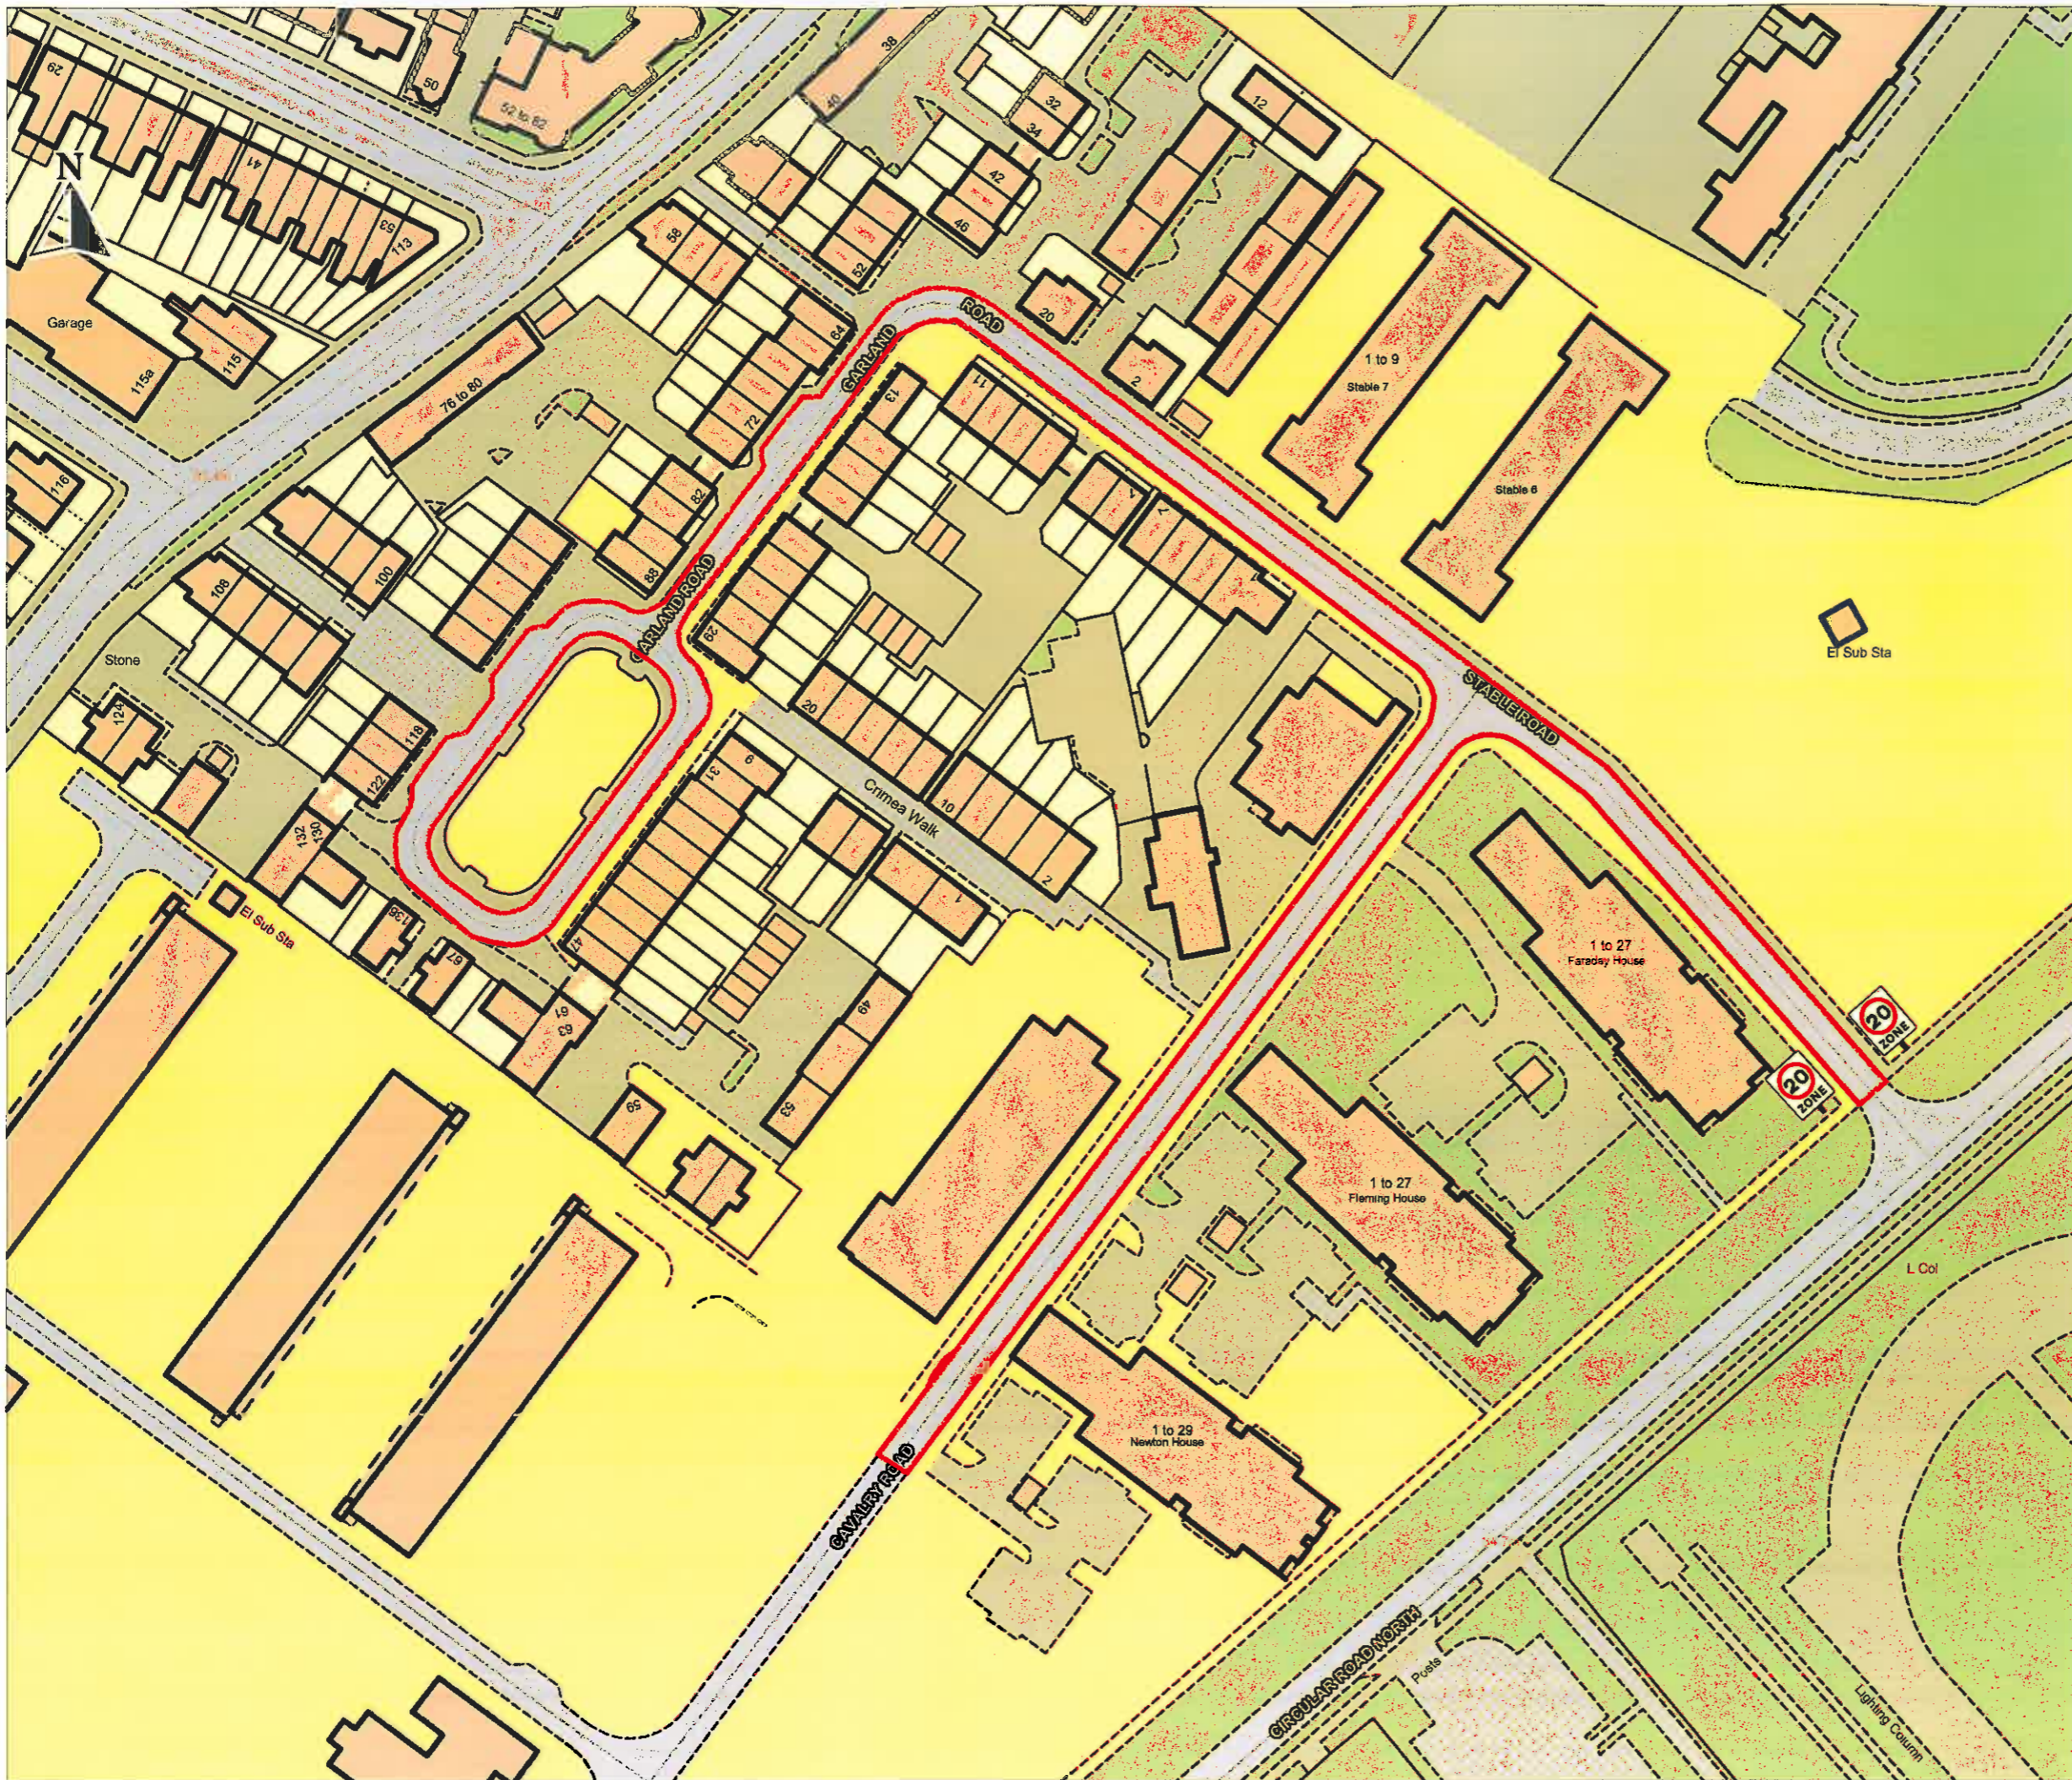

This map is reproduced from Ordnance Survey material with the permission of Ordnance Survey on behalf of the Controller of Her Majesty's Stationery Office (c) Crown Copyright. Unauthorised reproduction infringes Crown copyright and may lead to prosecution or civil proceedings.
 Essex County Council
 Licence No: LA 077070 2012



DRAWING TITLE
Proposed 20mph Zone
Quadridga Development

SCALE	1 : 1000
DATE	20/11/2012
DRAWING No.	
DRAWN BY	