

**THE COUNTY OF CORNWALL**  
**(SCHOOL KEEP CLEAR ENTRANCE MARKINGS)**  
**(PROHIBITION OF STOPPING) (NANSLEDAN, NEWQUAY) ORDER 2019**

THE CORNWALL COUNCIL (hereinafter referred to as "the Council") in exercise of their powers under Section 1, 2(1) and (2) of the Road Traffic Regulation Act 1984 (hereinafter referred to as "the Act of 1984") and of all other enabling powers, and after consultation with the Chief Officer of Police in accordance with Part III of Schedule 9 to the Act of 1984, hereby makes the following order:-

- 1 This Order shall come into operation on the       day of       2020 and may be cited as "The County of Cornwall (School Keep Clear Entrance Markings) (Prohibition of Stopping) (Nansledan, Newquay) Order 2019".
- 2 In this Order:-
  - (a) "school keep clear" is a road marking to diagram 1027.1 and sign to diagram 642.2A that has been placed on the road in accordance with the Traffic Signs Regulations and General Directions 2016 as amended.
- 3 No person, except upon the direction or with the permission of a police constable in uniform or of a Civil Enforcement Officer, shall cause or permit any vehicle to stop at any time on the School Keep Clear markings outside the school listed in the First Schedule to this Order, in the lengths of road shown on the plan in the Second Schedule to this Order.
- 4 Nothing in Article 3 of this Order shall render it unlawful to cause or permit any vehicle to stop or wait on the School Keep Clear markings in the lengths of road referred to in that Article for so long as may be necessary to enable the vehicle to be used in connection with the following operations, namely:-
  - (a) The vehicle to be used for ambulance, fire brigade or police purposes in an emergency;
  - (b) The maintenance, improvement or reconstruction of the said length of road;
  - (c) The laying, erection, alteration in, or on land adjacent to, the said lengths of road, of any sewer or of any main, pipe or apparatus for the supply of gas, water or electricity or of any telecommunications apparatus as defined in the Telecommunications Act 1984.
- 5 The prohibitions and restrictions imposed by this Order shall be in addition to and not in derogation from any restrictions or requirement

imposed by any regulation made or having effect as if made under the Act of 1984 or by or under any other enactment.

Given under the Common Seal of the Council this       day of       2020.

**SCHEDULE**

No Stopping at any time on school keep clear markings

**Newquay**

<b>School Name</b>	<b>Drawing No.</b>
Nansledan Primary School	New_09

**SECOND SCHEDULE**

Plans showing location of School Keep Clear areas referred to in this Order

Signed as a Deed by  
The Cornwall Council  
whose Common Seal  
was hereunto affixed  
in the presence of:




*A. Perry*

Authorised Officer

ALAN PERRY  
SOLICITOR  
CORNWALL COUNCIL

059960



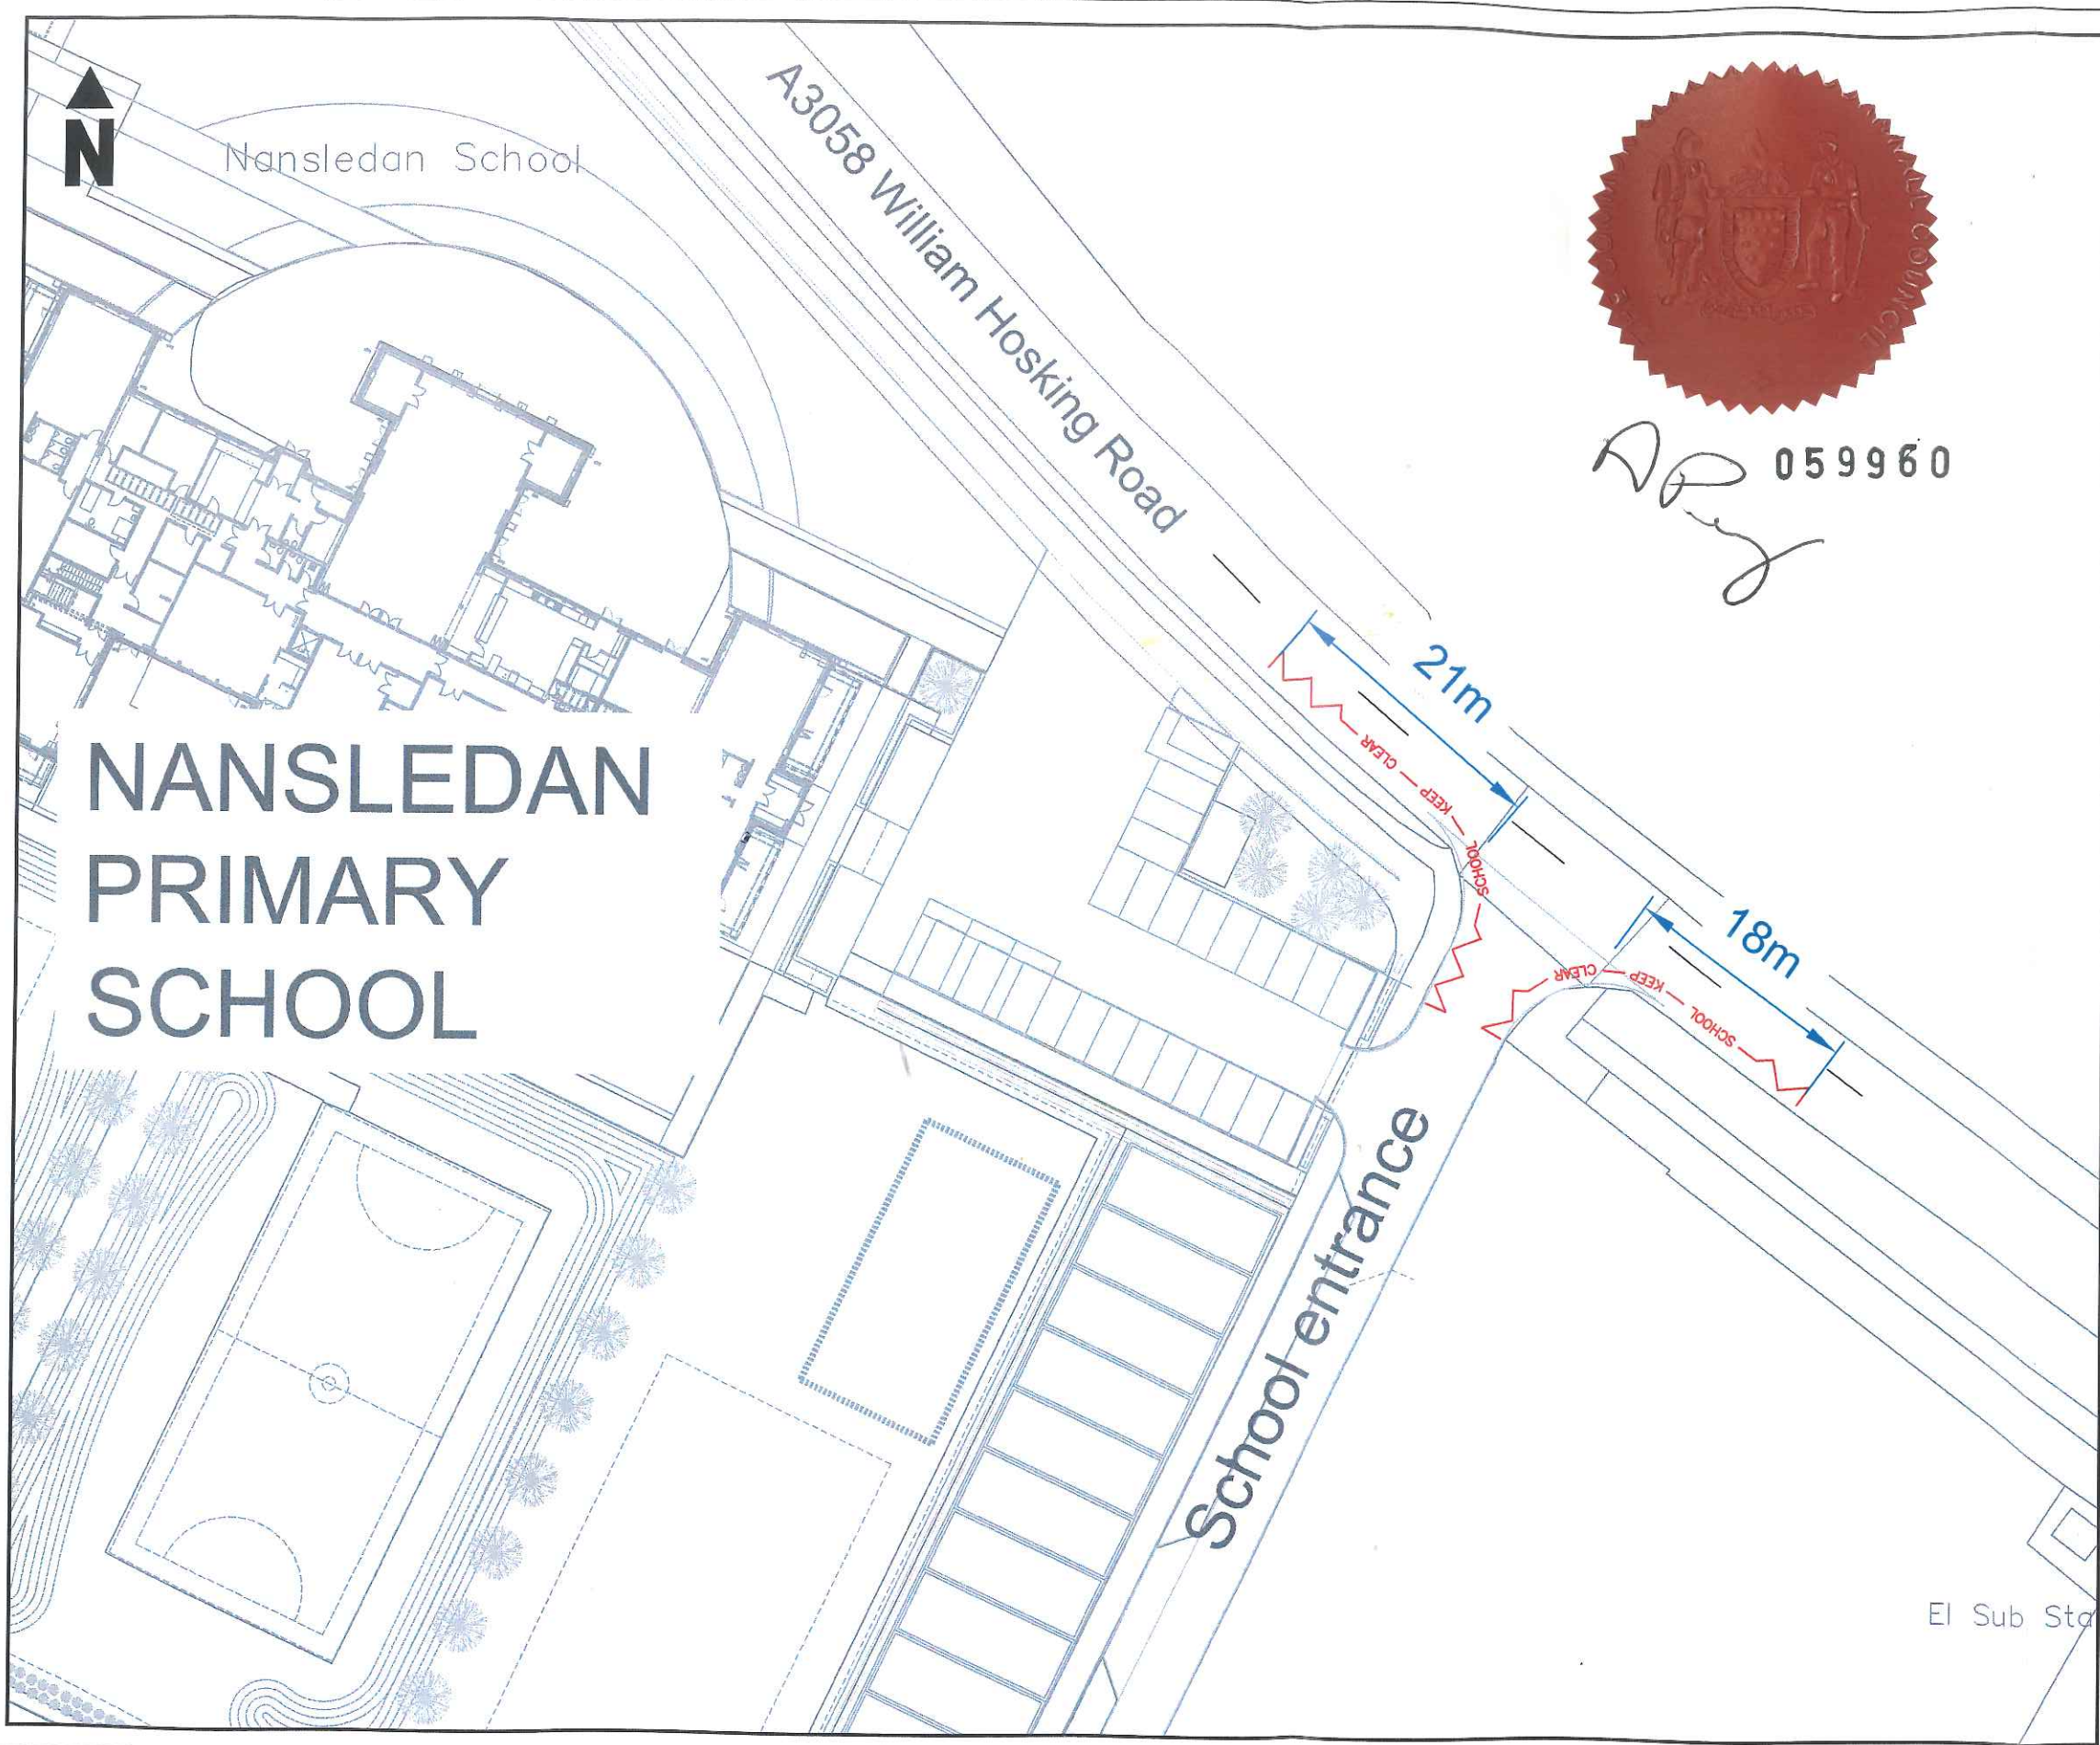

© This drawing is Copyright. It should not be relied on or used in circumstances other than those for which it was originally prepared and for which Cornwall Council was originally commissioned. Cornwall Council accepts no responsibility for this drawing to any party other than the person(s) by whom it was commissioned.

- NOTES:
1. All dimensions are in metres unless otherwise stated.
  2. Do not scale from this drawing.

The County of Cornwall  
(School Keep Clear Entrance Markings)  
(Prohibition of Stopping) (Nansledan, Newquay) Order  
2019

-	20.08.20	FIRST ISSUE
REV	DATE	NATURE OF REVISION

REVISIONS



**CORMAC SOLUTIONS**  
RADNOR ROAD  
SCORRIER  
CORNWALL TR16 5EH  
[www.cornwall.gov.uk/cormac](http://www.cornwall.gov.uk/cormac) 01872 323313

PROJECT:  
Second Schedule  
School Keep Clear  
Road Marking

DRAWING TITLE:  
Nansledan School  
Nansledan  
Location Plan

SCALE:				1:500 @ A3			
PROJECT MANAGER:		SA		DRAWN BY:		SM	
CHECKED:				APPROVED:			
DRAWING NO:						REVISION:	
New_09						C01	

© Crown copyright and database rights [2020] Ordnance Survey [AL 100049047].  
You are permitted to use this data solely to enable you to respond to, or interact with, the organisation that provided you with the data.  
You are not permitted to copy, sub-licence, distribute or sell any of this data to third parties in any form.



ROAD TRAFFIC REGULATIONS ACT 1984

THE COUNTY OF CORNWALL  
(SCHOOL KEEP CLEAR ENTRANCE MARKINGS)  
(PROHIBITION OF STOPPING)  
(NANSLEDAN, NEWQUAY) ORDER 2019