

The County of Cornwall (Newquay) (Church Street, St Columb Minor) (Restrictions on Waiting) (Amendment) Order 2023

THE CORNWALL COUNCIL in exercise of its powers under Sections 1, 32, 35, 45, 46 and 49 of (and Part IV of Schedule 9 to) the Road Traffic Regulation Act 1984 (hereinafter referred to as 'the Act of 1984') and of all other enabling powers, and after consultation with the Chief Officer of Police in accordance with Part III of Schedule 9 to the Act of 1984, hereby makes the following Order:-

1. This Order shall come into force on the 3rd day of June 2024 and may be cited as 'The County of Cornwall (Newquay) (Church Street, St Columb Minor) (Restrictions on Waiting) (Amendment) Order 2023'.

2. In this Order, except where the context otherwise requires, the following expressions have the meanings hereby respectively assigned to them:

"enactment" means any enactment whether public, general or local, and includes any order, byelaw, rule, regulation, scheme or other instrument having effect by virtue of an enactment;

"Map Schedules" means the plans, including their keys, annexed to The County of Cornwall (East-Central Cornwall) (On-Street Parking Places and Restrictions on Waiting) (Consolidation) Order 2024; and

"Map Tiles" means the plans, including their keys, contained in the Schedule to this Order.

3. Unless expressly stated to the contrary, any reference in this Order to any enactment shall be construed as a reference to that enactment as amended, applied, consolidated or re-enacted by, or as having effect by virtue of, any subsequent enactment.

4. Save as provided in Article 5, the Map Schedules are hereby varied by the extents shown on the Map Tiles.

5. Any existing prohibitions, restrictions or designations applying to any lengths of road or sides of any lengths of road prior to this Order coming into force, which are not referenced on the Map Tiles, shall be deemed to be excluded from the aforementioned variation.

Given under the Common Seal of the Cornwall Council this 21st day of May 2024.

SCHEDULE
Map Tiles (1 No)

The County of Cornwall (Newquay) (Church Street St Colum Minor)(Restrictions on Waiting) (Amendment) Order 2023

Map 1 of 1

Added


 No waiting at any time

 At all times

Non-Traffic Order Items

 Bus stop

 At all times

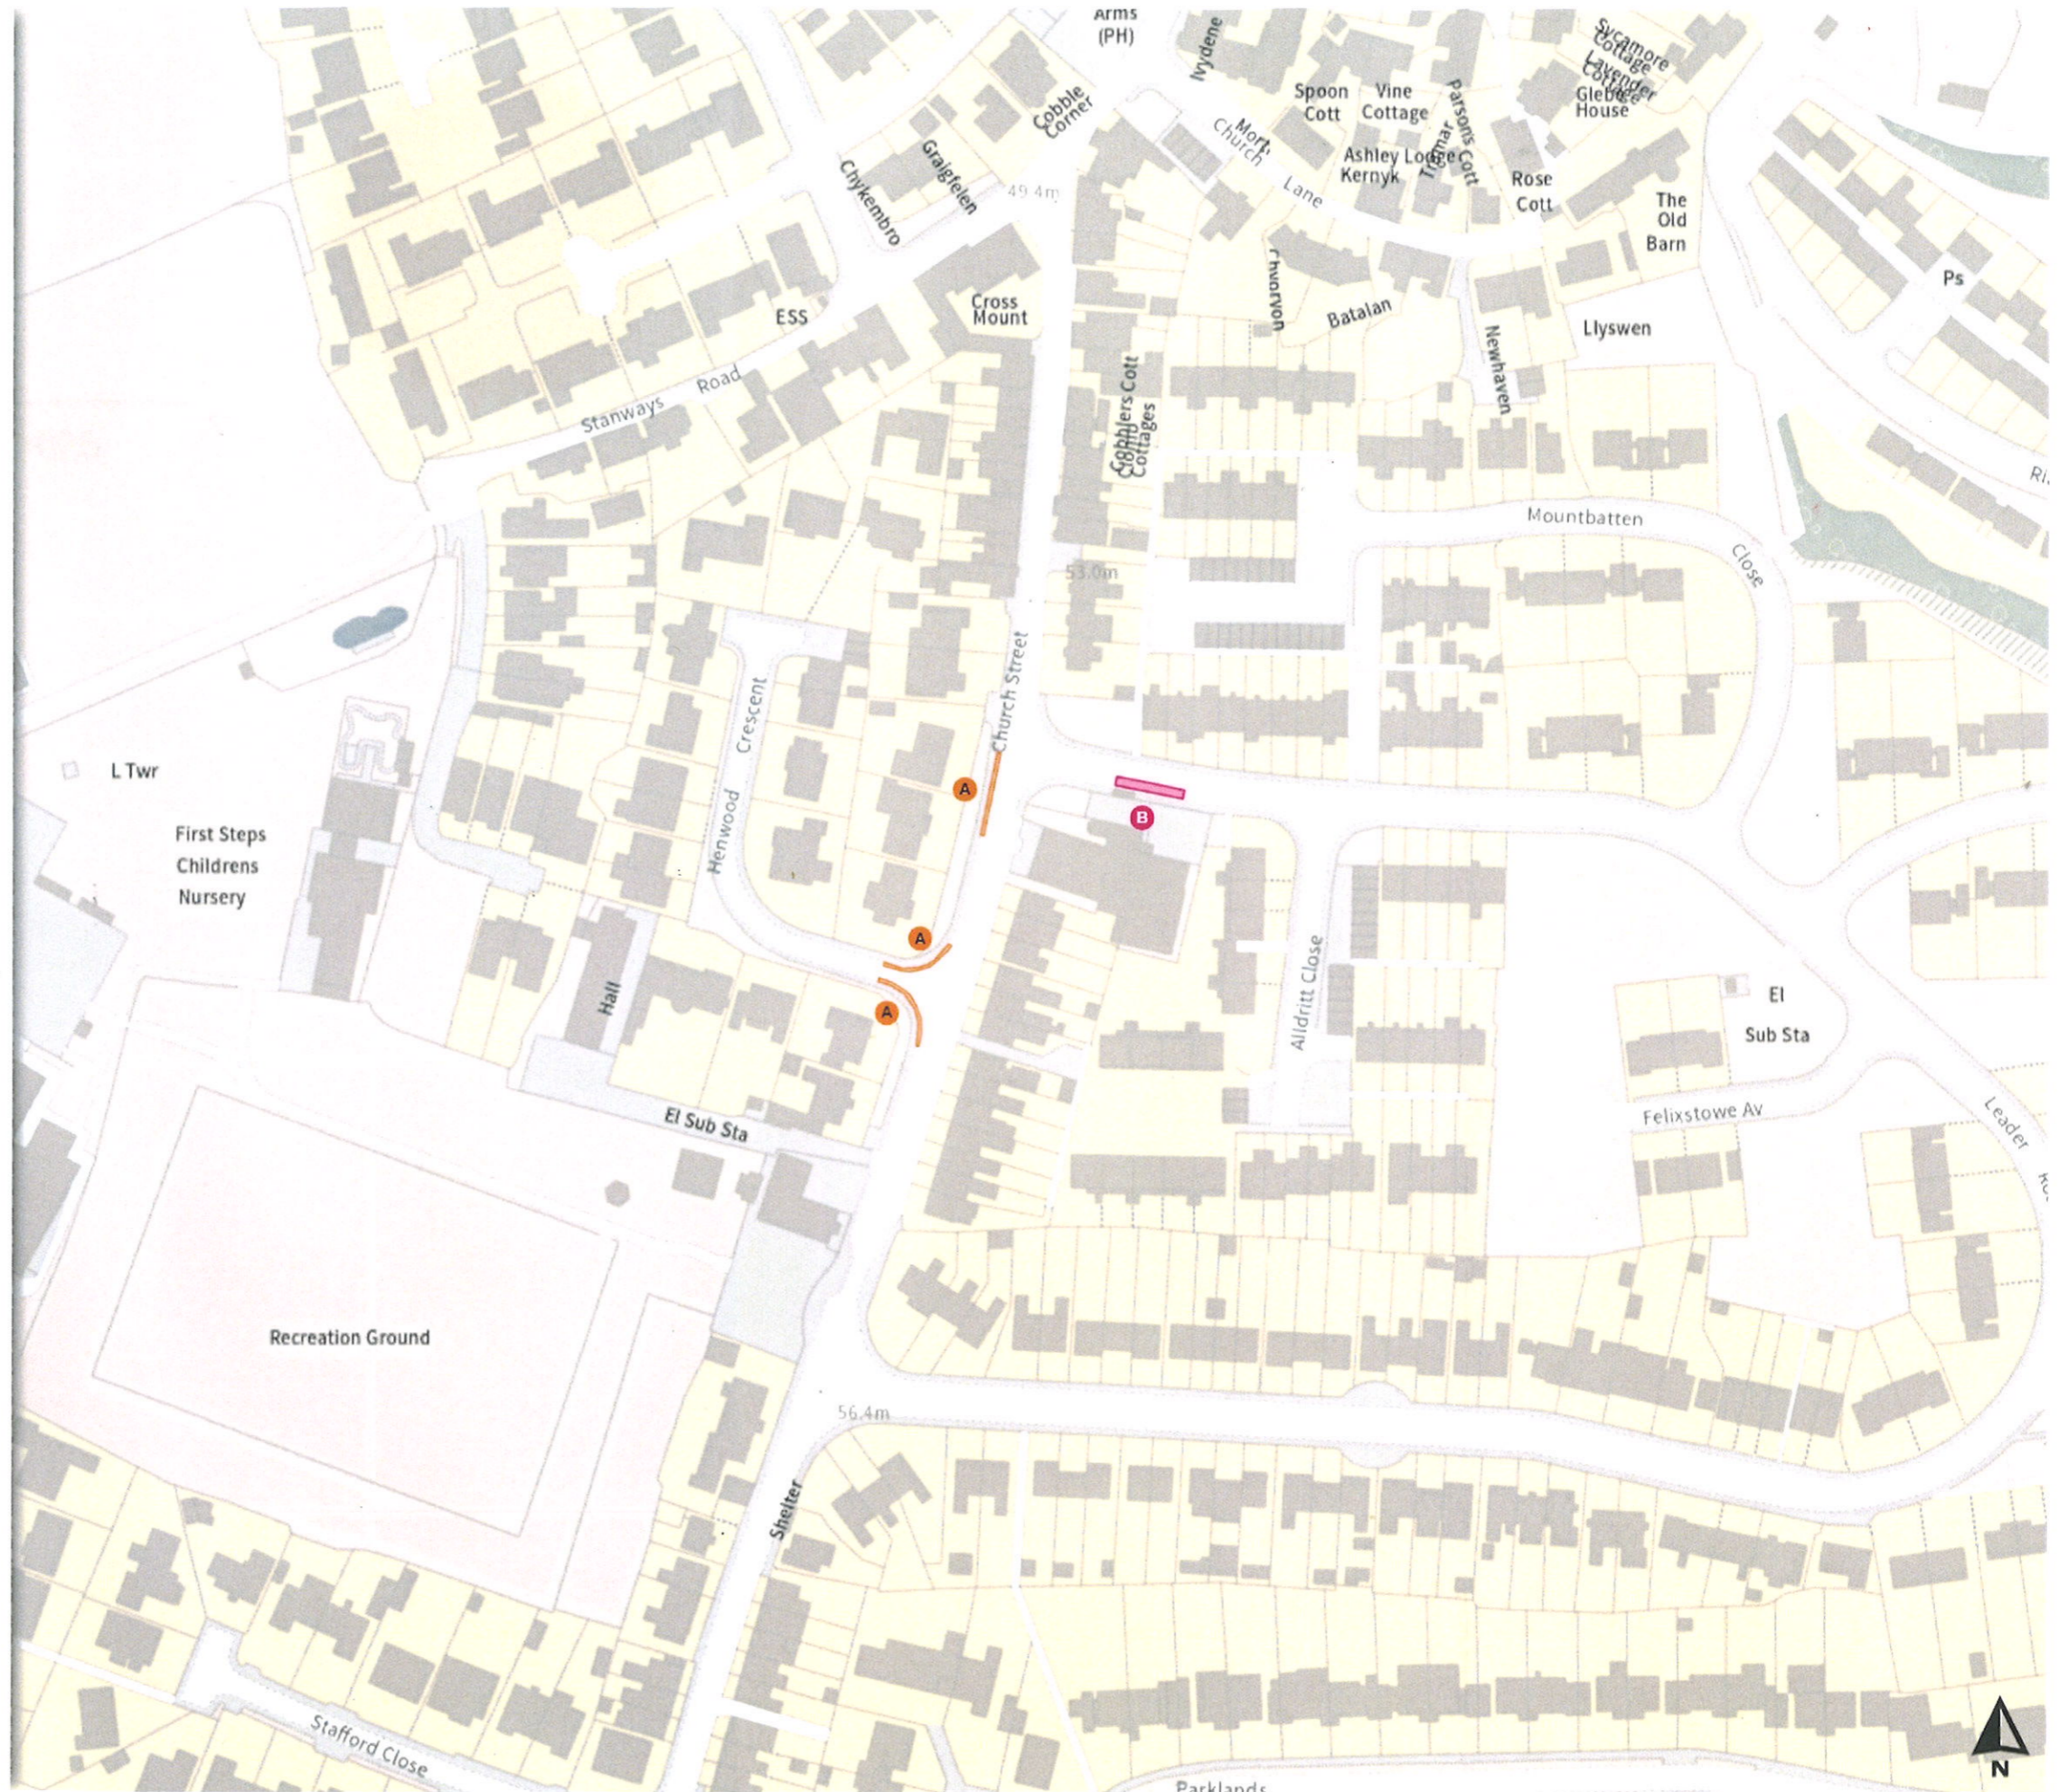

0 20 40 60m


Scale: 1:1250

North-West: 183682.736, 62350.367
South-East: 184110.917, 61944.601

© Crown copyright and database rights 2024 Ordnance Survey.
You are not permitted to copy, sub-license, distribute or sell any of this data to third parties in any form. Licence number 100049047

071390

The Common Seal of
THE CORNWALL COUNCIL
was hereunto affixed
in the presence of:

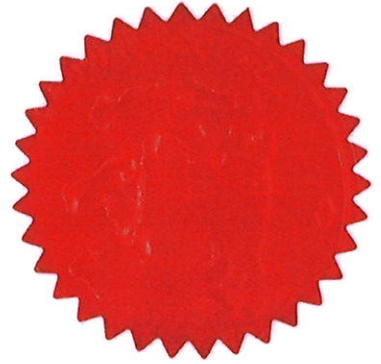

Authorised Officer 

JONATHIAN DEES

Certified to be a true copy



Holley King

ROAD TRAFFIC REGULATION ACT 1984

THE COUNTY OF CORNWALL (NEWQUAY) (CHURCH STREET, ST COLUMB MINOR)
(RESTRICTIONS ON WAITING) (AMENDMENT) ORDER 2023

INFRA23-111