

**The County of Cornwall (Fore Street) (Tregony)
(Restrictions on Waiting) (Amendment) Order 2024**

THE CORNWALL COUNCIL in exercise of its powers under Sections 1, 32, 35, 45, 46 and 49 of (and Part IV of Schedule 9 to) the Road Traffic Regulation Act 1984 (hereinafter referred to as 'the Act of 1984') and of all other enabling powers, and after consultation with the Chief Officer of Police in accordance with Part III of Schedule 9 to the Act of 1984, hereby makes the following Order:-

1. This Order shall come into force on the 8th day of November 2024 and may be cited as "The County of Cornwall (Fore Street) (Tregony) (Restrictions on Waiting) (Amendment) Order 2024".

2. In this Order, except where the context otherwise requires, the following expressions have the meanings hereby respectively assigned to them:

"enactment" means any enactment whether public, general or local, and includes any order, byelaw, rule, regulation, scheme or other instrument having effect by virtue of an enactment;

"Map Schedules" means the plans, including their keys, annexed to The County of Cornwall (West Central Cornwall) (On-Street Parking Places and Restrictions on Waiting) (Consolidation) Order 2024; and

"Map Tiles" means the plans, including their keys, contained in the Schedule to this Order.

3. Unless expressly stated to the contrary, any reference in this Order to any enactment shall be construed as a reference to that enactment as amended, applied, consolidated or re-enacted by, or as having effect by virtue of, any subsequent enactment.

4. Save as provided in Article 5, the Map Schedules are hereby varied by the extents shown on the Map Tiles.

5. Any existing prohibitions, restrictions or designations applying to any lengths of road or sides of any lengths of road prior to this Order coming into force, which are not referenced on the Map Tiles, shall be deemed to be excluded from the aforementioned variation.

Given under the Common Seal of the Cornwall Council this 31st day of October 2024.

**SCHEDULE
Map Tiles (1 No.)**

The County of Cornwall (Fore Street) (Tregony)
(Restrictions on Waiting) (Amendment) Order
2024


Map 1 of 1

ADDED

- No waiting at any time
- At all times

MODIFIED

- Disabled persons' badge holders parking place
- At all times

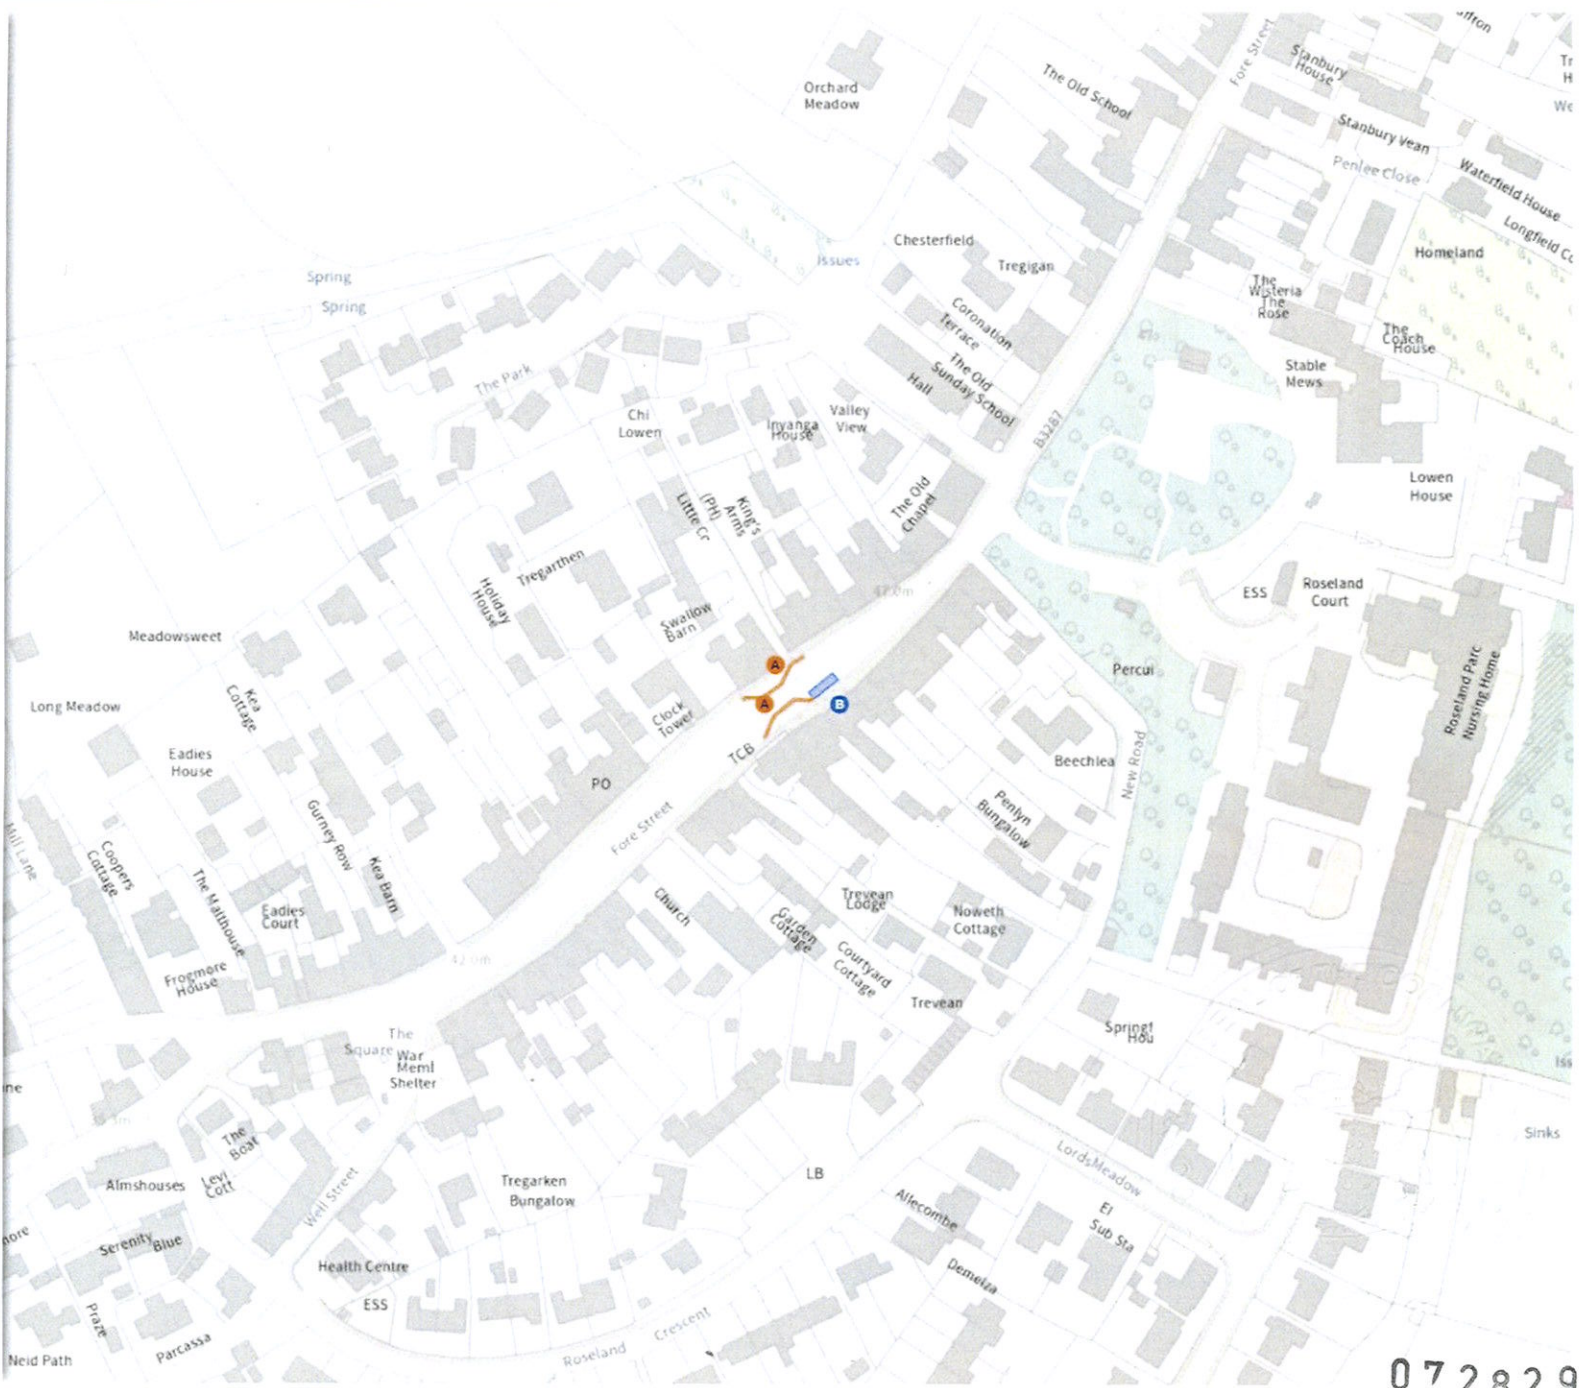

U Talk

Scale: 1:1250 0 20 40 60m

NW 192334.667, 45139.577 SE 192764.946, 44733.339

© Crown copyright and database rights 2024 Ordnance Survey.
You are not permitted to copy, sub-license, distribute or sell any of this
data to third parties in any form. Licence number 100049047

072829

The Common Seal of
THE CORNWALL COUNCIL
was hereunto affixed
in the presence of:



Authorised Officer *K. T. King*
KAREN TAMBLLING

072829

Certified to be a true copy

A handwritten signature in black ink, appearing to read 'Holley King'.

Holley King

ROAD TRAFFIC REGULATION ACT 1984

THE COUNTY OF CORNWALL
(FORE STREET) (TREGONY)
(RESTRICTIONS ON WAITING)
(AMENDMENT) ORDER 2024

Infra23-065