

DC 82

HERTFORDSHIRE COUNTY COUNCIL
ROAD TRAFFIC REGULATION ACT 1984

Date of Order: 6 November 2009
Order No: 7402

**THE HERTFORDSHIRE (LEIGHTON BUZZARD ROAD, HEMEL HEMPSTEAD)
(PROHIBITION AND RESTRICTION OF WAITING) ORDER 2008**

The Hertfordshire County Council in exercise of their powers under Sections 1, 2 and 3 of the Road Traffic Regulation Act 1984 (which said Act of 1984 is hereinafter referred to as "the Act of 1984"), and Part IV of Schedule 9 of the Act of 1984 and of all other enabling powers and after consultation with the Chief Officer of Police in accordance with Part III of Schedule 9 of the Act of 1984, hereby make the following Order:-

1. This Order may be cited as "The Hertfordshire (Leighton Buzzard Road, Hemel Hempstead) (Prohibition and Restriction of Waiting) Order 2008" and shall come into operation on Monday 16 November 2009.
2. Save as provided in Article 3 of this Order no person shall cause or permit any vehicle to wait, load or unload at any time in those lengths of Leighton Buzzard Road, Hemel Hempstead specified in the Schedule to this Order.
3. (1) Nothing in Article 2 of this Order applies to the lengths of road restricted by that Article (which said lengths of road are referred to in this Article as "the restricted area") in relation to –
 - (a) a vehicle being used for Fire and Rescue, Ambulance or Police purposes.
 - (b) anything done with the permission of or at the direction of –
 - (i) a police officer in uniform;
 - (ii) a Civil Enforcement Officer as defined by the Traffic Management Act 2004 and appointed by Dacorum Borough Council.
 - (c) a vehicle which is prevented from proceeding by circumstances beyond the drivers control or which has stopped in order to avoid injury or damage to persons or property or when required to do so by law;
 - (d) a vehicle which is stationary in order that it may be used for one or more of the purposes specified in sub-Article (2) of this Article and which cannot reasonably be used for such a purpose without stopping in the restricted area;

(2) The "purposes" referred to in sub-Article (1)(d) of this Article are –

 - (a) any operation involving building, demolition or excavation;
 - (b) the removal of any obstruction to traffic;
 - (c) the maintenance, improvement or reconstruction of a road;
 - (d) constructing, improving, maintaining, or cleaning of any street furniture; or
 - (e) the laying, erection, alteration, repair or cleaning of any sewer or of any main pipe or apparatus for the supply of gas, water or electricity, or of any telecommunications apparatus kept or installed for the purposes of a telecommunications code system or of any other telecommunications apparatus lawfully kept installed in any position.
4. The Interpretation Act 1978 shall apply for the interpretation of this Order as it applies for the interpretation of an Act of Parliament.
5. The provisions of the following Order are hereby revoked;

The Hertfordshire (A4146 Leighton Buzzard Road, Hemel Hempstead) (Prohibition of Waiting) Order 1988

6. The restrictions imposed by this Order shall be in addition to and not in derogation from any restriction or requirement imposed by any other regulations made or having effect as if made under the Act of 1984 or by or under any other enactment.

SCHEDULE

lengths of Leighton Buzzard Road, Hemel Hempstead – no waiting, loading or unloading at any time

- A4146 Leighton Buzzard Road (west side)
- (a) from its junction with Plough Roundabout northwards for approximately 514.5 metres to a point 1 metre north of a point in line with the boundary between 72/70 Cotterells.
 - (b) from a point 4 metres north of a point in line with the boundary between 62/60 Cotterells northwards for approximately 39 metres to a point 0.5 metres north of a point in line with the boundary between 44/42 Cotterells.
 - (c) from a point in line with the boundary between 38/36 Cotterells northwards for approximately 155.5 metres to a point 10 metres south of a point in line with the boundary between 186/184 Leighton Buzzard Road.
 - (d) from a point 3 metres north of a point in line with the boundary between 178/176 Leighton Buzzard Road northwards for approximately 46.5 metres to a point 6 metres south of a point in line with the boundary between 158/156 Leighton Buzzard Road.
- (east side)
- (a) from a point in line with the south kerblineline of Coombe Street southwards for approximately 287 metres to a point 4 metres north of a point in line with the boundary between 62/60 Cotterells and including the entry/exit roads into Water Gardens Car Park.
 - (b) from a point 1 metre north of a point in line with the boundary between 72/70 Cotterells southwards for approximately 290 metres to a point in line with the north kerblineline of Moor End Road.
 - (c) from a point in line with the south kerblineline of Moor End Road southwards for 182 metres to its junction with Plough Roundabout.
- Central Reservation (both sides)
- (a) from a point 9 metres north of its junction with Plough Roundabout northwards for approximately 190 metres to a point in line with the south kerblineline of Moor End Road.
 - (b) from a point 2 metres south of a point in line with the north kerblineline of Moor End Road northwards for approximately 27 metres to a point 7 metres north of a point in line with the boundary between 146/144 Cotterells.


IN WITNESS whereof the Common Seal of the Hertfordshire County Council was hereunto affixed this 6th day of November 2009.


The Common Seal of
Hertfordshire County Council
was hereunto affixed
in the presence of:-



Kathryn Pettitt


Chief Legal Officer



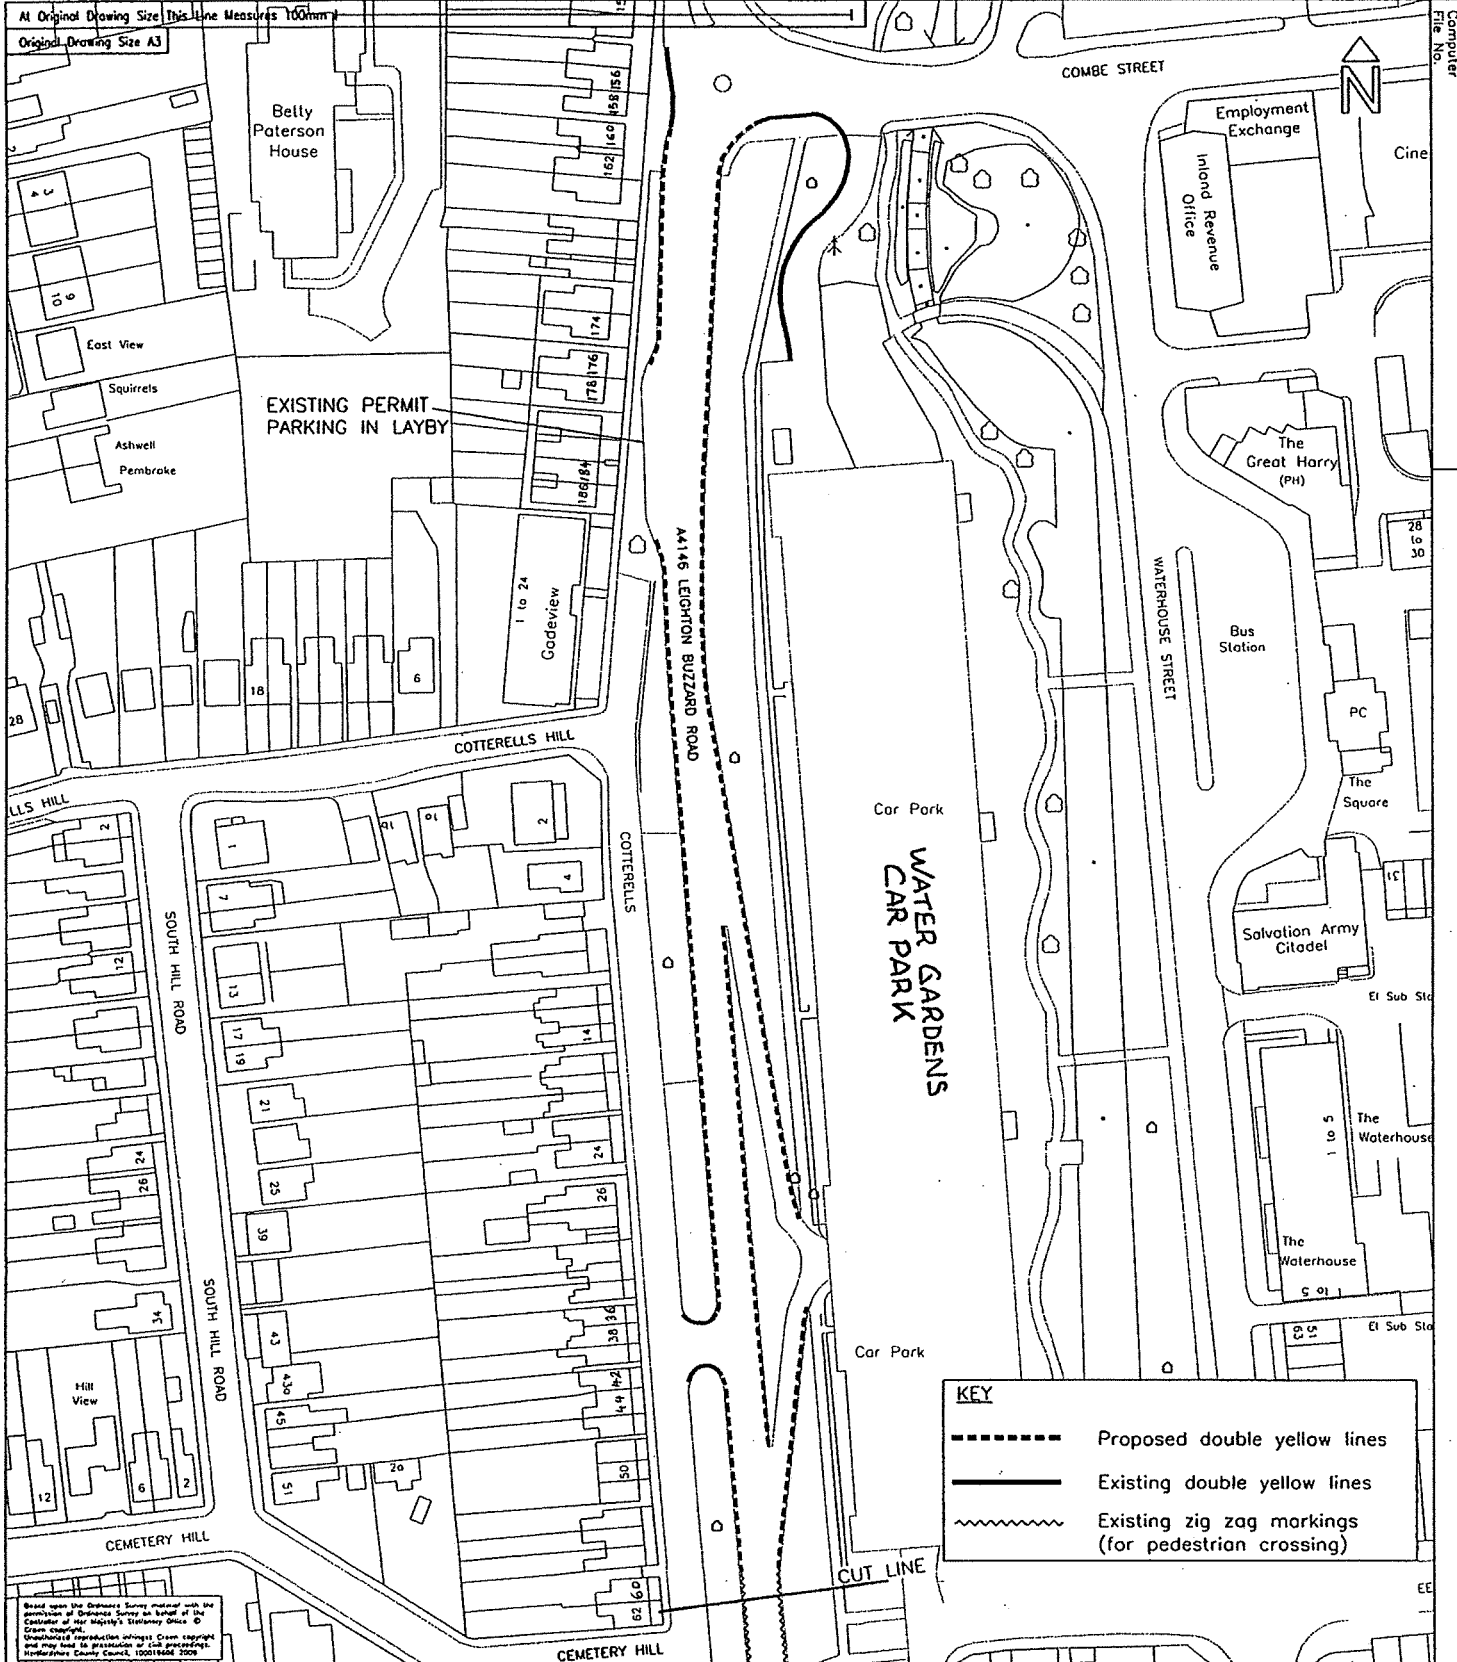


Project No. 754424/005		Drg. No. M/754424/005/001-1		Rev. B	 Hertfordshire Highways Highways House 41-45 Broadwater Road Welwyn Garden City AL7 3SP Tel: 01707 356200 Fax: 01707 356300
Revisions with Dates		Project Title LEIGHTON BUZZARD ROAD WAITING RESTRICTIONS			
		Drawing Title PROPOSED AND EXISTING LAYOUT COMBE STREET TO CEMETERY HILL			
REV B : CHANGED EXTENT OF LINES AFTER SITE VISIT. CHANGED PROJECT & DRAWING NUMBERS (PREVIOUSLY 753879/005)					
CAD	Drawn	Checked	Approved	Sheet No.	1 OF 3 Scales 1:1000
Initials	AW	AW	CH	LL	
Date	8/09	8/09	8/09	8/09	

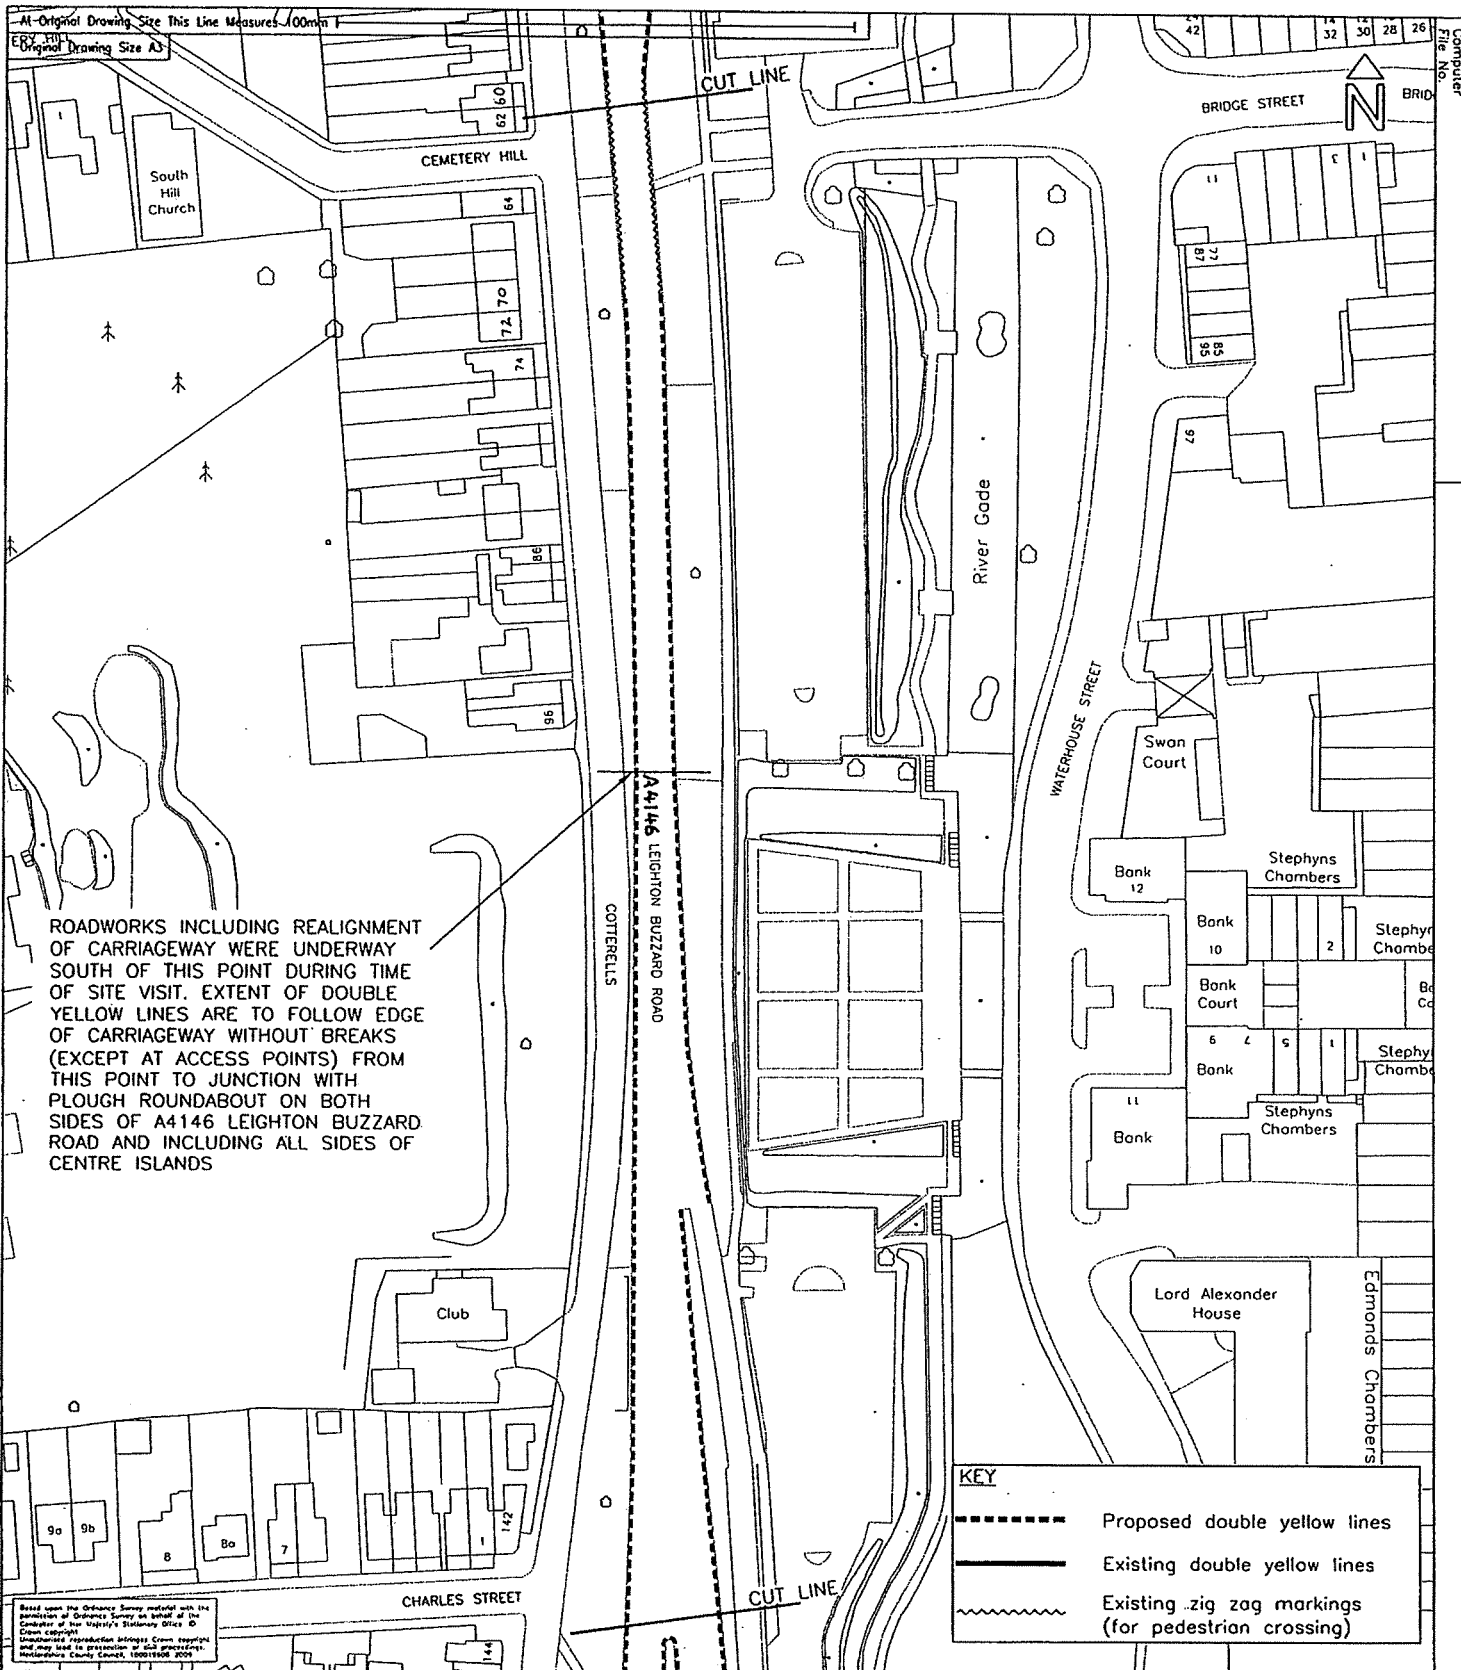


Project No.		754424/005													
Revisions with Dates		Drg. No. M/754424/005/001-2 Rev. B													
REV B : CHANGED EXTENT OF LINES AFTER SITE VISIT. CHANGED PROJECT & DRAWING NUMBERS (PREVIOUSLY 753879/005)		Project Title LEIGHTON BUZZARD ROAD WAITING RESTRICTIONS													
<table border="1"> <thead> <tr> <th>Initiate</th><th>Drawn</th><th>Checked</th><th>Approved</th></tr> </thead> <tbody> <tr> <td>AW</td><td>AW</td><td>CH</td><td>LL</td></tr> <tr> <td>Date</td><td>8/09</td><td>8/09</td><td>8/09</td></tr> </tbody> </table>		Initiate	Drawn	Checked	Approved	AW	AW	CH	LL	Date	8/09	8/09	8/09	Drawing Title PROPOSED AND EXISTING LAYOUT CEMETERY HILL TO CHARLES STREET	
Initiate	Drawn	Checked	Approved												
AW	AW	CH	LL												
Date	8/09	8/09	8/09												
Sheet No. 2 OF 3 Scales 1:1000		 <p>Hertfordshire Highways</p> <p>Highways House 41-45 Broadwater Road Welwyn Garden City AL7 3SP Tel: 01707 350200 Fax: 01707 350300</p>													

At Original Drawing Size This Line Measures 100mm
Original Drawing Size A3

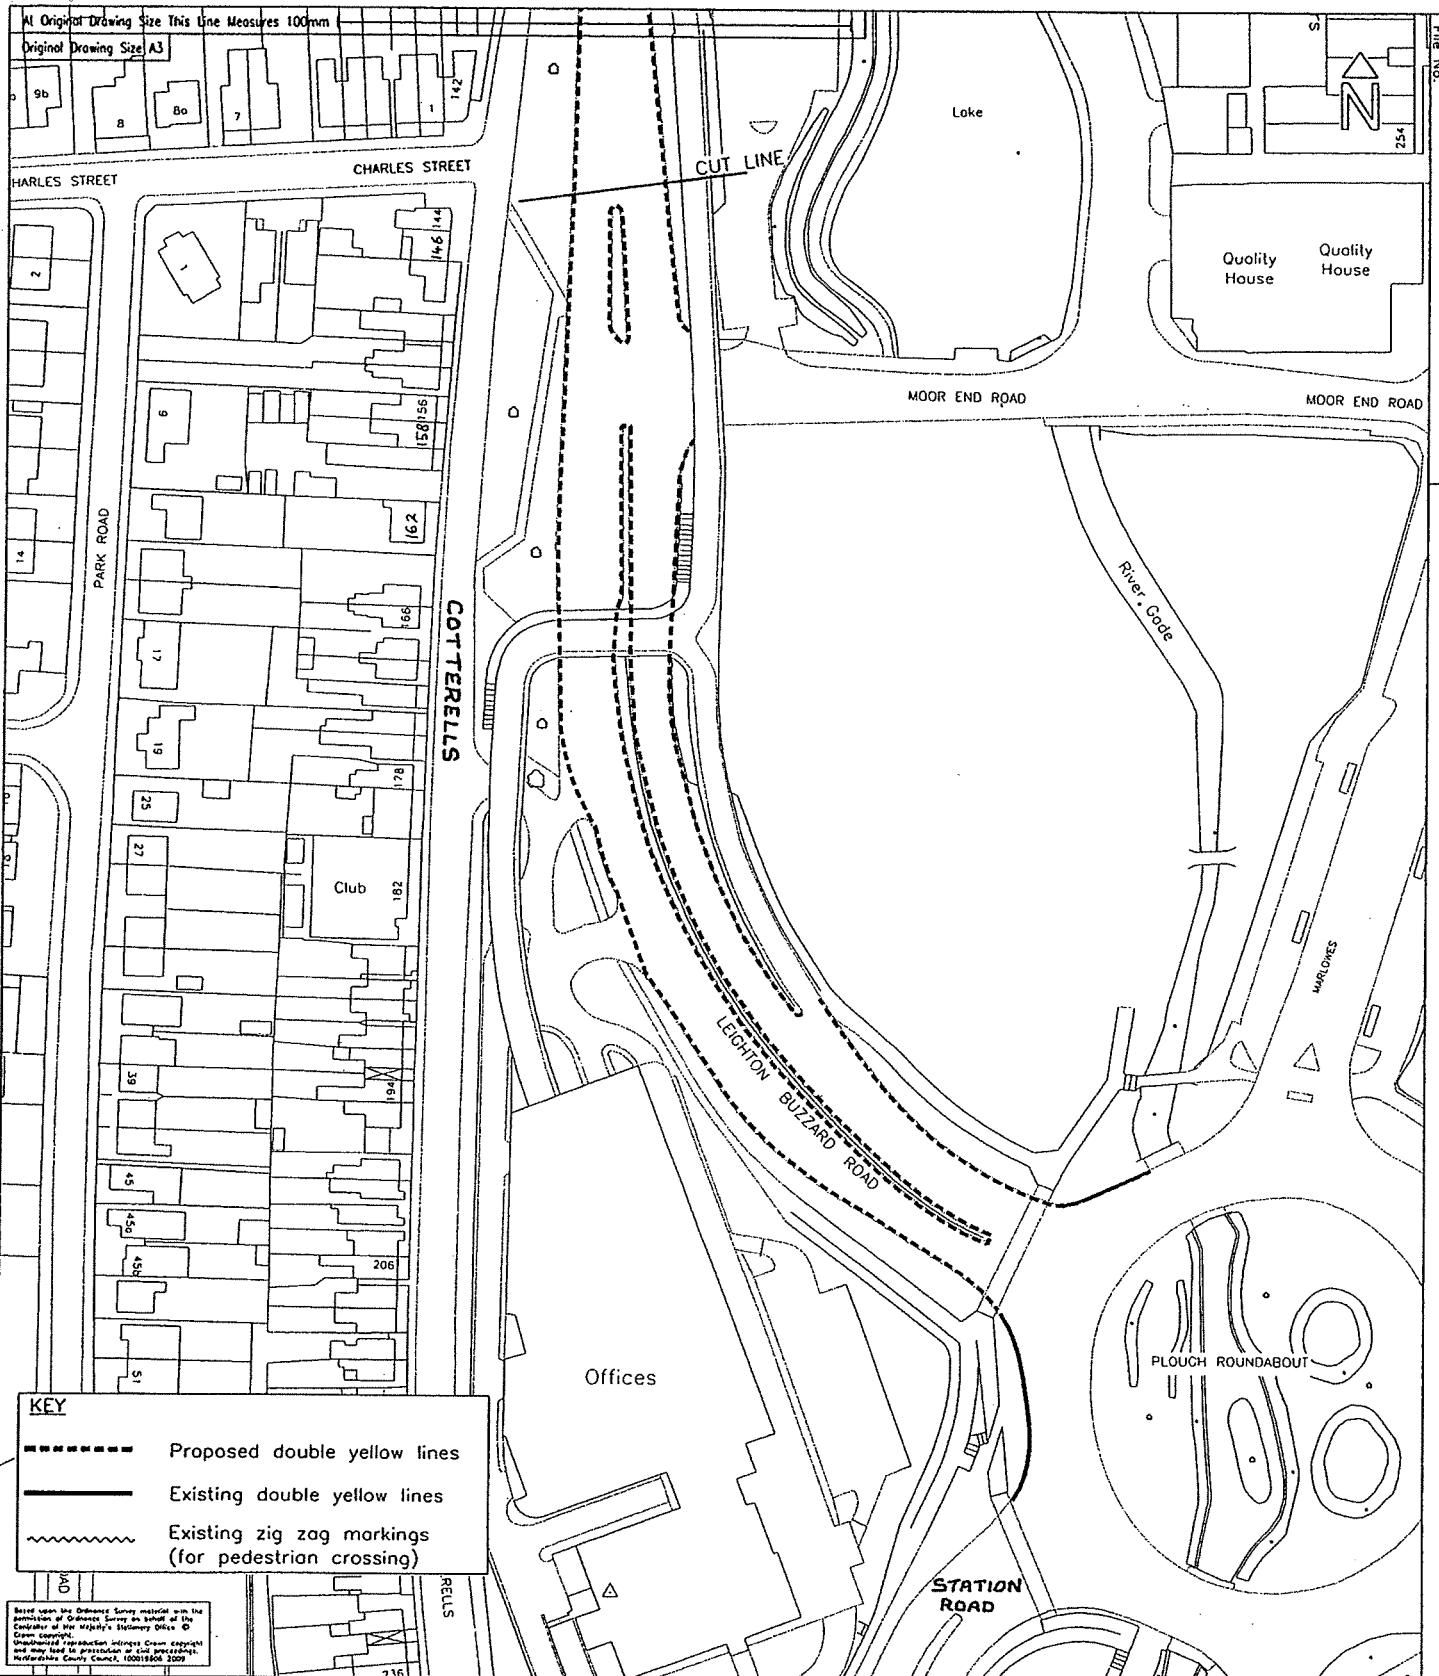

Project No. 754424/005		Drg. No. M/754424/005/001-3		Rev. B
Revisions with Dates		Project Title LEIGHTON BUZZARD ROAD WAITING RESTRICTIONS		
REV B : CHANGED EXTENT OF LINES AFTER SITE VISIT. CHANGED PROJECT & DRAWING NUMBERS (PREVIOUSLY 753879/005)		Drawing Title PROPOSED AND EXISTING LAYOUT CHARLES STREET TO PLOUGH ROUNDABOUT		
CAD	Drawn	Checked	Approved	Sheet No. 3 OF 3
Initials	AW	AW	CH	LC
Date	8/09	8/09	08/09	8/09
Scales 1:1000				



Hertfordshire

Hertfordshire Highways

Highways House
41-45 Broadwater Road
Welwyn Garden City
AL7 3SP

Tel: 01707 356200
Fax: 01707 356380

