

DC85

**HERTFORDSHIRE COUNTY COUNCIL**  
**ROAD TRAFFIC REGULATION ACT 1984**

Date of Order: 29 January 2010  
Order No: 7418

**THE HERTFORDSHIRE (A414 ST ALBANS ROAD and WOOD LANE, HEMEL  
HEMPSTEAD) (RESTRICTION OF WAITING) ORDER 2008**

The Hertfordshire County Council in exercise of their powers under Sections 1, 2 and 3 of the Road Traffic Regulation Act 1984 (which said Act of 1984 is hereinafter referred to as "the Act of 1984"), and of all other enabling powers and after consultation with the Chief Officer of Police in accordance with Part III of Schedule 9 of the Act of 1984, hereby make the following Order:-

1. This Order may be cited as "The Hertfordshire (A414 St Albans Road and Wood Lane, Hemel Hempstead) (Restriction of Waiting) Order 2008" and shall come into operation on Monday 8 February 2010.
2. Save as provided in Articles 3, 4 and 5 of this Order no person shall cause or permit any vehicle to wait at any time in those lengths of A414 St Albans Road and Wood Lane, Hemel Hempstead specified in the Schedule to this Order.
3. (1) Nothing in Article 2 of this Order applies to the lengths of road restricted by that Article (which said lengths of road are referred to in this Article as "the restricted area") in relation to –
  - (a) a vehicle being used for Fire and Rescue, Ambulance or Police purposes.
  - (b) anything done with the permission of or at the direction of –
    - (i) a police officer in uniform;
    - (ii) a Civil Enforcement Officer as defined by the Traffic Management Act 2004 and appointed by Dacorum Borough Council.
  - (c) a vehicle which is prevented from proceeding by circumstances beyond the drivers control or which has stopped in order to avoid injury or damage to persons or property or when required to do so by law;
  - (d) a vehicle which is stationary in order that it may be used for one or more of the purposes specified in sub-Article (2) of this Article and which cannot reasonably be used for such a purpose without stopping in the restricted area;
  - (e) a marked vehicle which, whilst used by a universal service provider in the course of the provision of a universal postal service, is stationary only for so long as may be reasonably necessary for postal packets to be delivered or collected;

In this Article -

The expressions "universal service provider", "provision of a universal postal Service" and "postal packet" shall bear the same meanings as in the Postal Services Act 2000.

(2) The "purposes" referred to in sub-Article (1)(d) of this Article are –

- (a) any operation involving building, demolition or excavation;
- (b) the removal of any obstruction to traffic;
- (c) the maintenance, improvement or reconstruction of a road;
- (d) constructing, improving, maintaining, or cleaning of any street furniture; or
- (e) the laying, erection, alteration, repair or cleaning of any sewer or of any main pipe or apparatus for the supply of gas, water or electricity, or of any

- (south west & south east sides) (a) from its junction with the north west kerbline of St Albans Road north, north west and south westwards for approximately 72 metres to a point 8 metres south west of a point in line with the north east wall of Amber House.
- (b) from a point 20 metres south west of a point in line with the south west wall of Amber House south west and north westwards for 28 metres.
- Access road leading to Amber House (north west side) from its junction with the north east kerbline of the access road leading to the Industrial Estate north eastwards for 7 metres.
- (south east side) from its junction with the north east kerbline of Wood Lane north eastwards for 10 metres.


IN WITNESS whereof the Common Seal of the Hertfordshire County Council was hereunto affixed this 29<sup>th</sup> day of January 2010.

The Common Seal of  
Hertfordshire County Council  
was hereunto affixed  
in the presence of:-

*K P Pettitt*  
Kathryn Pettitt



**Chief Legal Officer**

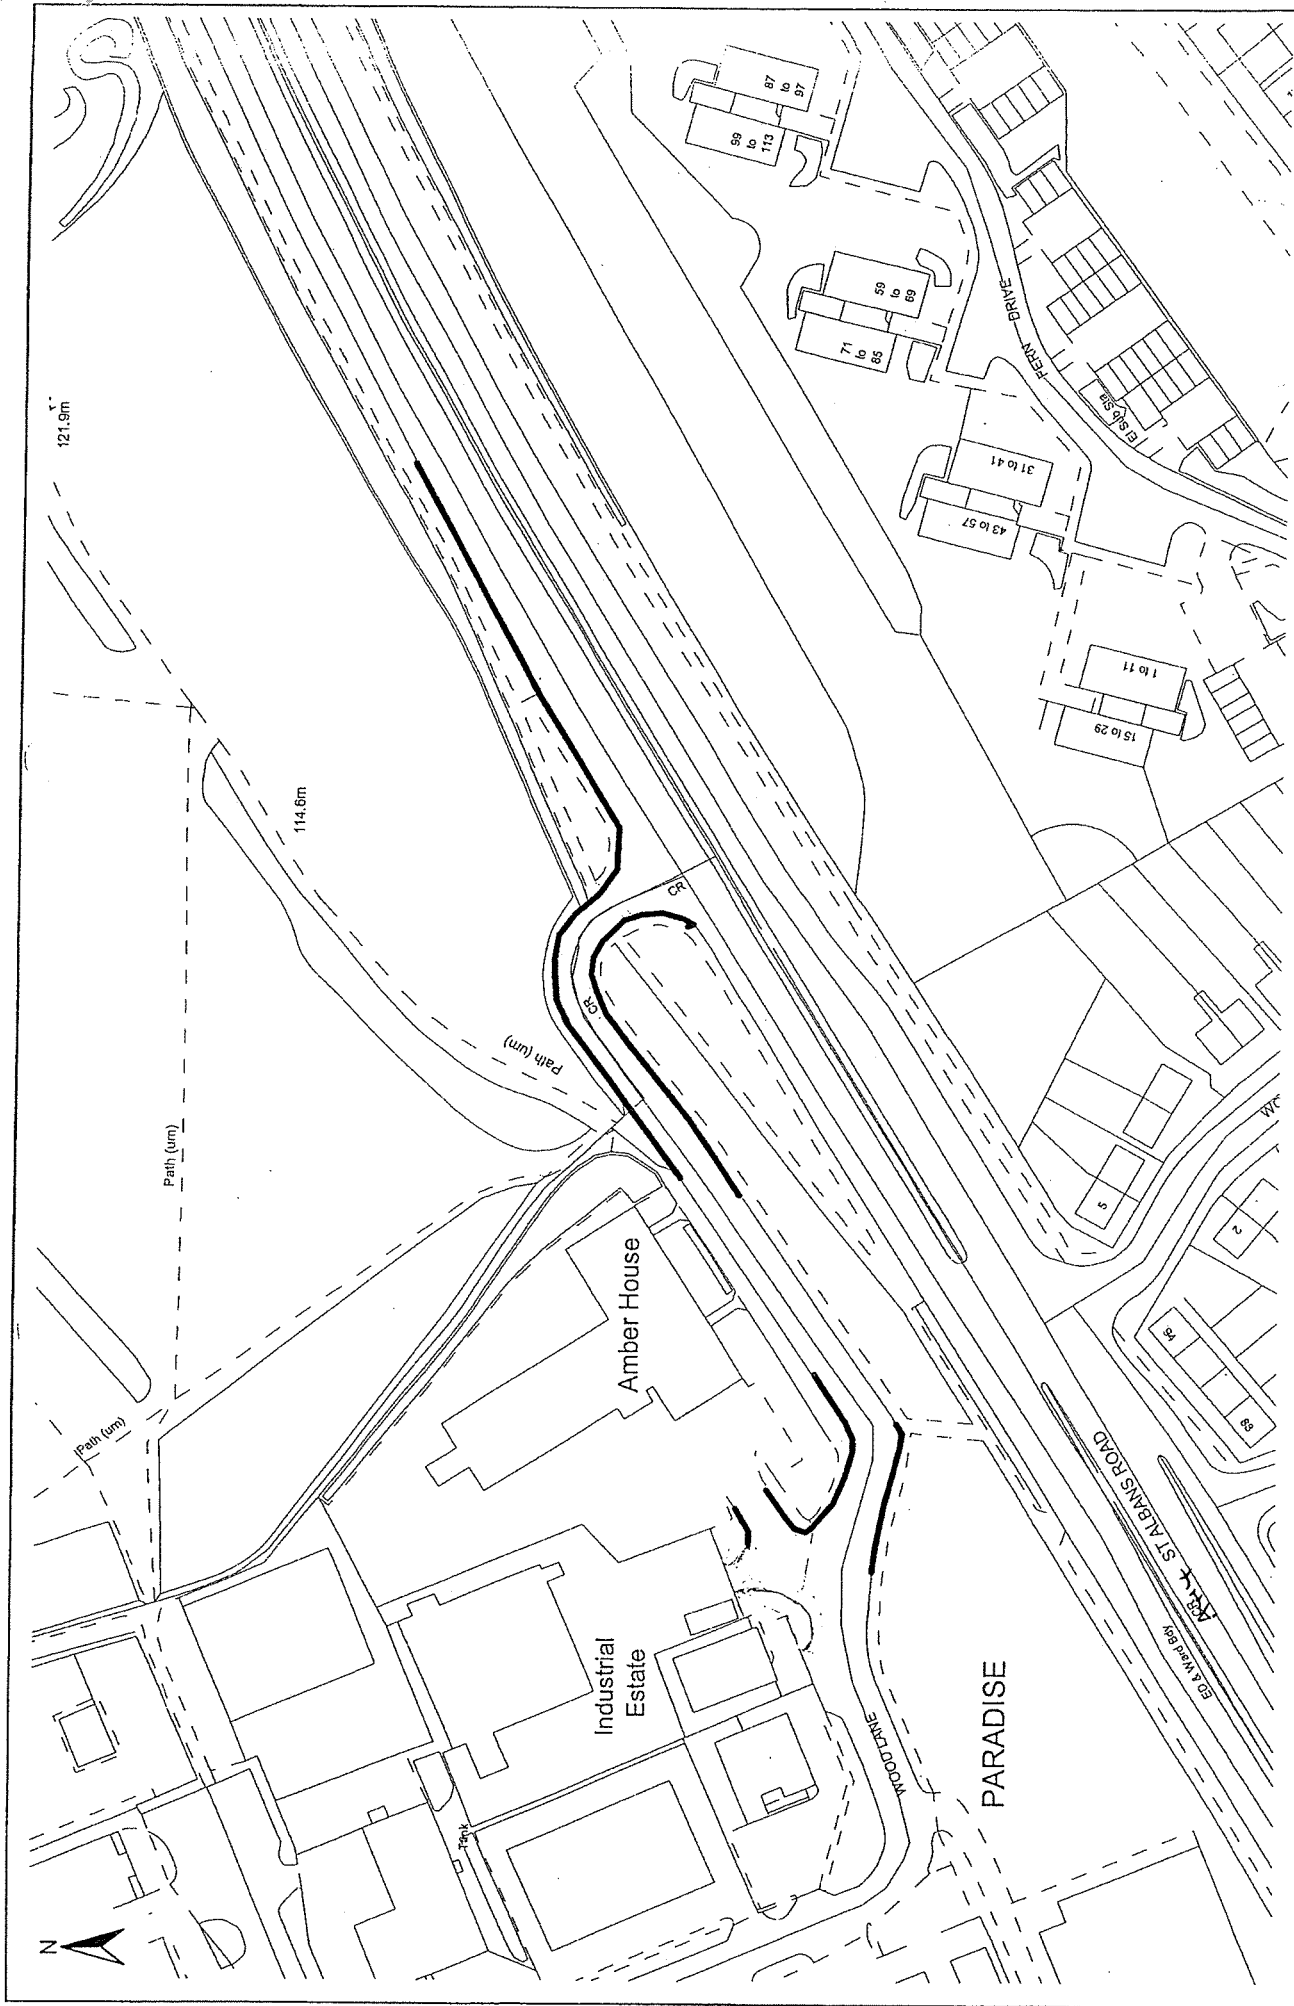

This map is based upon Ordnance Survey material with the permission of Ordnance Survey on behalf of the Controller of Her Majesty's Stationary Office. Unauthorised reproduction infringes Crown copyright and may lead to prosecution or civil proceedings. Hertfordshire County Council, LA 076678, 2007



Proposed Waiting Restrictions.  
'At Any Time'  
Wood Lane  
Hemel Hempstead.

Scale: 1:1250  
Drawn by: DC

Date 14.05.2007  
Revisions: 2

MID-WEST HERTS HIGHWAYS  
Trident House  
42-48 Victoria Street  
St Albans  
Herts AL1 3HZ

