

Date of Order: 1 June 2012

Order No: 7645

THE HERTFORDSHIRE (ANCHOR LANE, HEMEL HEMPSTEAD) (PROHIBITION OF STOPPING AND WAITING ON SCHOOL KEEP CLEAR MARKINGS) ORDER 2011

The Hertfordshire County Council in exercise of their powers under Sections 1, 2 and 3 of the Road Traffic Regulation Act 1984 (which said Act of 1984 is hereinafter referred to as "the Act of 1984"), and Part IV of Schedule 9 of the Act of 1984 and of all other enabling powers and after consultation with the Chief Officer of Police in accordance with Part III of Schedule 9 of the Act of 1984, hereby make the following Order:-

1. This Order may be cited as "The Hertfordshire (Anchor Lane, Hemel Hempstead) (Prohibition of Stopping and Waiting on School Keep Clear Markings) Order 2011" and shall come into operation on Monday 11 June 2012.
2. Save as provided in Article 3 of this Order no person shall cause or permit any vehicle to stop or wait between the hours of 8.00am and 5.00pm Monday to Friday during school term time on the 'school keep clear' markings in those lengths of Anchor Lane, Hemel Hempstead as specified in the Schedule to this Order.

In this Article –

"school term time" has the meaning – as those days of the year which have been determined by the education authority as school days in accordance with the provisions of Section 32 of The Education Act 2002.

3. (1) Nothing in Article 2 of this Order applies to the lengths of road restricted by that Article (which said lengths of road are referred to in this Article as "the restricted area") in relation to –
 - (a) a vehicle being used for Fire and Rescue, Ambulance or Police purposes.
 - (b) anything done with the permission of or at the direction of a police constable in uniform; or with permission of a Civil Enforcement Officer as defined by the Traffic Management Act 2004 and appointed by Dacorum Borough Council.
 - (c) a vehicle which is prevented from proceeding by circumstances beyond the drivers control or which has stopped in order to avoid injury or damage to persons or property or when required to do so by law;
 - (d) a vehicle which is stationary in order that it may be used for one or more of the purposes specified in sub-Article (2) of this Article and which cannot reasonably be used for such a purpose without stopping in the restricted area;
 - (e) a marked vehicle which, whilst used by a universal service provider in the course of the provision of a universal postal service, is stationary only for so long as may be reasonably necessary for postal packets to be delivered or collected;

In this Article -

The expressions "universal service provider", "provision of a universal postal Service" and "postal packet" shall bear the same meanings as in the Postal Services Act 2000.

- (2) The "purposes" referred to in sub-Article (1)(d) of this Article are –
 - (a) any operation involving building, demolition or excavation;
 - (b) the removal of any obstruction to traffic;
 - (c) the maintenance, improvement or reconstruction of a road;

- (d) constructing, improving, maintaining, or cleaning of any street furniture; or
- (e) the laying, erection, alteration, repair or cleaning of any sewer or of any main pipe or apparatus for the supply of gas, water or electricity, or of any telecommunications apparatus kept or installed for the purposes of a telecommunications code system or of any other telecommunications apparatus lawfully kept installed in any position.

4. The Interpretation Act 1978 shall apply for the interpretation of this Order as it applies for the interpretation of an Act of Parliament.
5. The provisions of the following Order are hereby revoked but only in so far as they are affected by the restrictions imposed by this Order:-

The Borough of Dacorum (Controlled Parking Zones) Order 2009

6. The restrictions imposed by this Order shall be in addition to and not in derogation from any restriction or requirement imposed by any other regulations made or having effect as if made under the Act of 1984 or by or under any other enactment.

SCHEDULE

length of Anchor Lane, Hemel Hempstead – no stopping or waiting on School Keep Clear markings 8.00am to 5.00pm Monday to Friday during school term time

- Anchor Lane (south east side)
- (a) from a point 8 metres north east of a point in line with the projected north east kerbline of Hilmay Drive south westwards for approximately 43.5 metres to a point 4.5 metres south west of a point in line with the boundary between 24 and 26 Anchor Lane.
 - (b) from a point 4.5 metres south west of a point in line with the boundary between 24 and 26 Anchor Lane south westwards for approximately 37 metres to a point 4 metres south west of a point in line with the boundary between 36 and 38 Anchor Lane.

IN WITNESS whereof the Common Seal of the Hertfordshire County Council was hereunto affixed this 1st day of June 2012.

The Common Seal of
Hertfordshire County Council
was hereunto affixed
in the presence of:-

) Mary
) Cormack 642/2

Mary Cormack


**Assistant
Chief Legal Officer**



At Original Drawing Size This Line Measures 100mm

Original Drawing Size A4

Computer File No. S:\Hertfordshire\Highways\Hertfordshire\1037268 - Anchor Lane School Stop Line

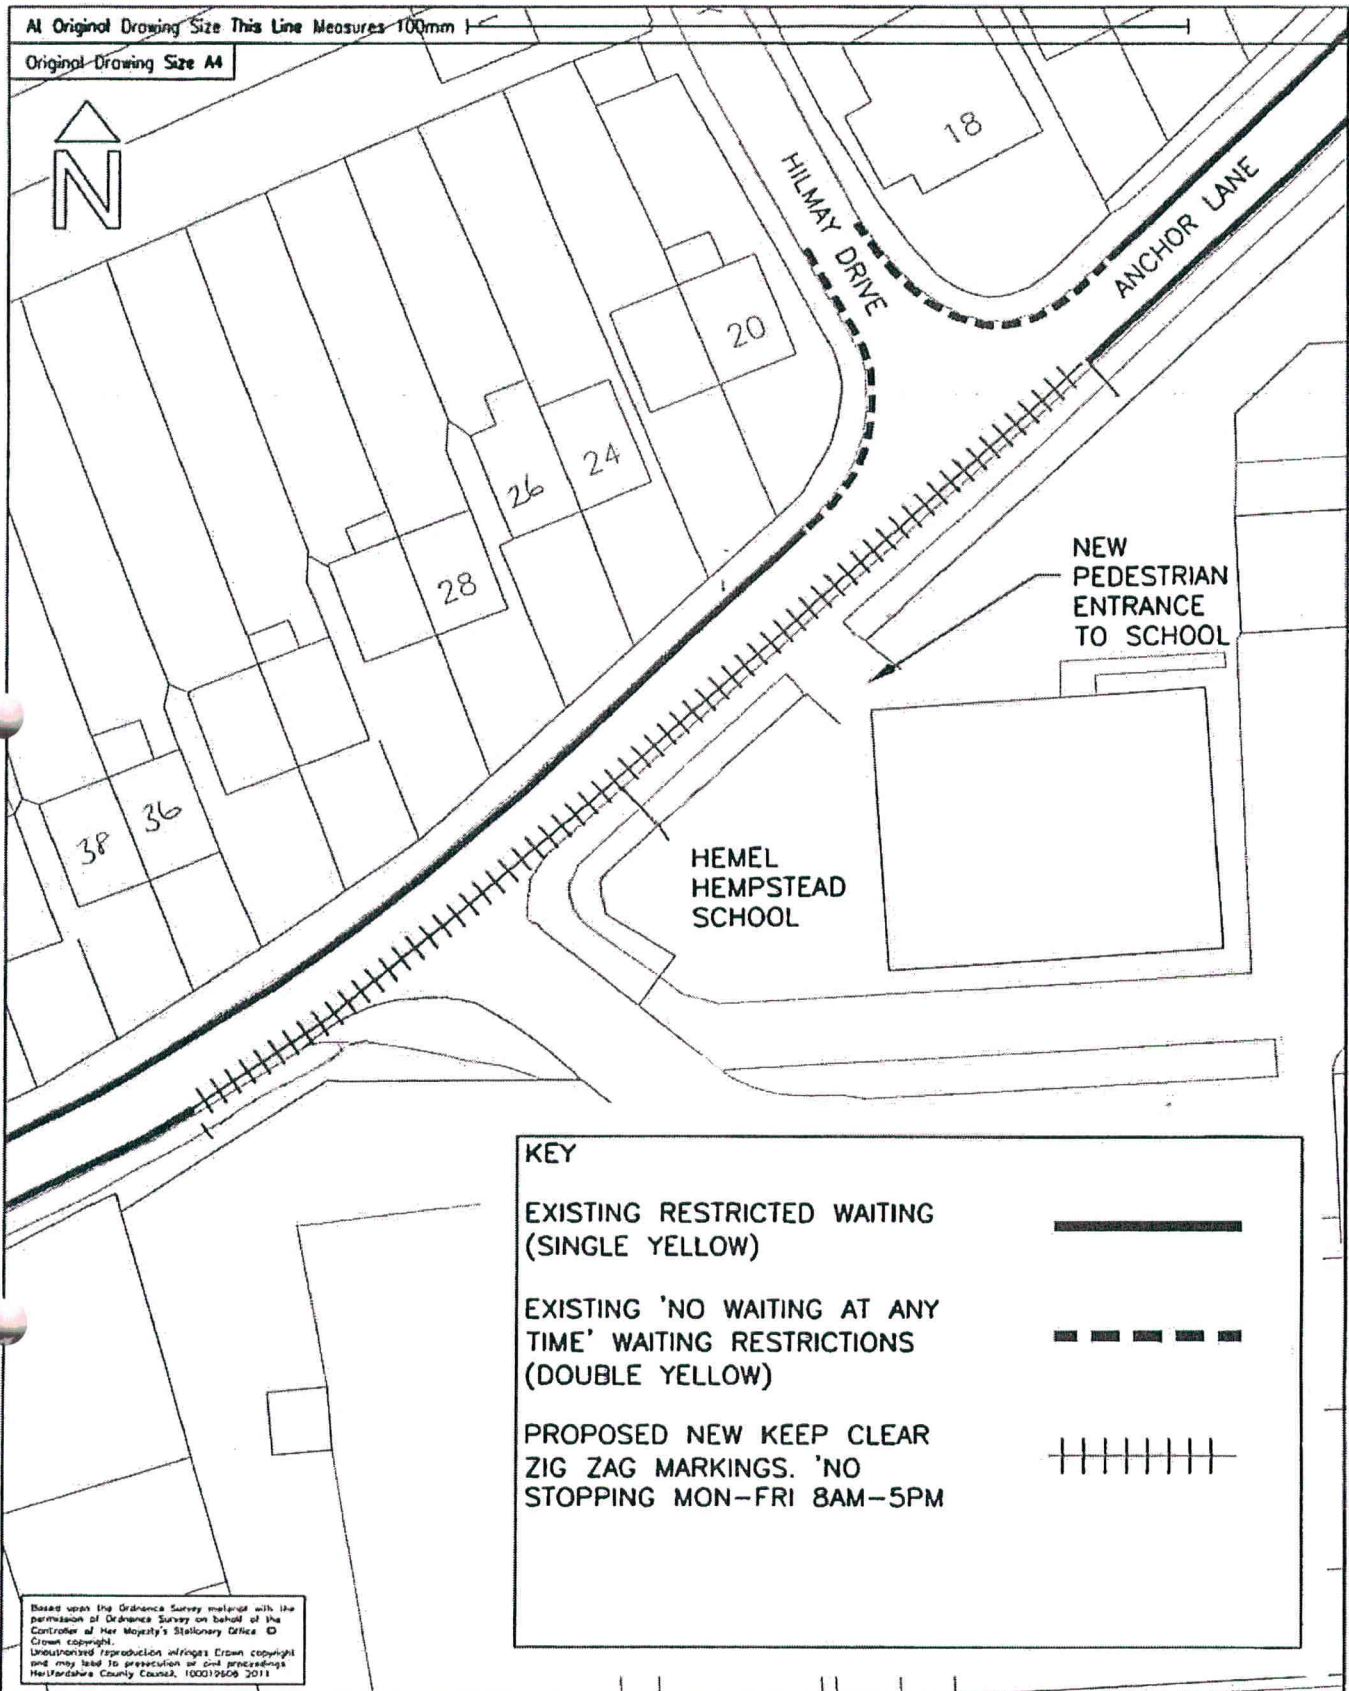

KEY

EXISTING RESTRICTED WAITING (SINGLE YELLOW)

EXISTING 'NO WAITING AT ANY TIME' WAITING RESTRICTIONS (DOUBLE YELLOW)

PROPOSED NEW KEEP CLEAR ZIG ZAG MARKINGS. 'NO STOPPING MON-FRI 8AM-5PM'

Based upon the Ordnance Survey material with the permission of Ordnance Survey on behalf of the Controller of Her Majesty's Stationary Office. © Crown copyright. Unauthorised reproduction infringes Crown copyright and may lead to prosecution or civil proceedings. Hertfordshire County Council, 100019609 2011

| | | | |
|----------------------|----------|--|-------------|
| Project No. | | 1037268 | |
| Revisions with Dates | | <div> <div>NEW LENGTH OF PROPOSED KEEP CLEAR</div> <div>5/11 7/11 A.W. A.W.</div> </div> | |
| Rev | Comments | Date | CA/Ch/Ch/Ch |
| | CAD | Drawn | Checked |
| | CH | CH | AW |
| | CH | CH | AW |
| Date | 5/11 | 5/11 | 7/11 |

| | | | |
|----------------------------|---------------|-------|---|
| Drg No. | M/1037268/001 | Rev. | B |
| Project Title | | | |
| Anchor Lane TRO | | | |
| Drawing Title | | | |
| 'Keep Clear' Zig Zag Lines | | | |
| Sheet No. | | 1:500 | |

Hertfordshire Highways

Highways House
41-45 Broadwater Road
Welwyn Garden City
AL7 3SP

Tel: 01767 354208
Fax: 01767 354308