

DC107

HERTFORDSHIRE COUNTY COUNCIL
ROAD TRAFFIC REGULATION ACT 1984

Date of Order: 1 June 2012
Order No: 7644

**THE HERTFORDSHIRE (STATION ROAD AND MORTIMER RISE, TRING)
(RESTRICTION OF WAITING) ORDER 2011**

The Hertfordshire County Council in exercise of their powers under Sections 1, 2 and 3 of the Road Traffic Regulation Act 1984 (which said Act of 1984 is hereinafter referred to as "the Act of 1984"), and of all other enabling powers and after consultation with the Chief Officer of Police in accordance with Part III of Schedule 9 of the Act of 1984, hereby make the following Order:-

1. This Order may be cited as "The Hertfordshire (Station Road and Mortimer Rise, Tring) (Restriction of Waiting) Order 2011" and shall come into operation on Monday 11 June 2012.
2. Save as provided in Articles 3, 4 and 5 of this Order no person shall cause or permit any vehicle to wait at any time in those lengths of Station Road and Mortimer Rise, Tring as specified in the Schedule to this Order.
3. (1) Nothing in Article 2 of this Order applies to the lengths of road restricted by that Article (which said lengths of road are referred to in this Article as "the restricted area") in relation to –
 - (a) a vehicle being used for Fire and Rescue, Ambulance or Police purposes.
 - (b) anything done with the permission of or at the direction of a police constable in uniform; or with permission of a Civil Enforcement Officer as defined by the Traffic Management Act 2004 and appointed by Dacorum Borough Council.
 - (c) a vehicle which is prevented from proceeding by circumstances beyond the drivers control or which has stopped in order to avoid injury or damage to persons or property or when required to do so by law;
 - (d) a vehicle which is stationary in order that it may be used for one or more of the purposes specified in sub-Article (2) of this Article and which cannot reasonably be used for such a purpose without stopping in the restricted area;
 - (e) a marked vehicle which, whilst used by a universal service provider in the course of the provision of a universal postal service, is stationary only for so long as may be reasonably necessary for postal packets to be delivered or collected;

In this Article -

The expressions "universal service provider", "provision of a universal postal Service" and "postal packet" shall bear the same meanings as in the Postal Services Act 2000.

- (2) The "purposes" referred to in sub-Article (1)(d) of this Article are –

- (a) any operation involving building, demolition or excavation;
 - (b) the removal of any obstruction to traffic;
 - (c) the maintenance, improvement or reconstruction of a road;
 - (d) constructing, improving, maintaining, or cleaning of any street furniture; or
 - (e) the laying, erection, alteration, repair or cleaning of any sewer or of any main pipe or apparatus for the supply of gas, water or electricity, or of any telecommunications apparatus kept or installed for the purposes of a telecommunications code system or of any other telecommunications apparatus lawfully kept installed in any position.
4. Nothing in Article 2 of this Order applies to the lengths of road restricted by that Article (which said lengths of road are referred to in this Article as "the restricted area") so as to render it unlawful to cause or permit any vehicle to wait only for so long as may be reasonably necessary –
 - (a) to enable goods to be loaded on or unloaded from the vehicle from or to premises adjacent to the restricted area; or
 - (b) to enable a passenger to board or alight and to load and unload any luggage.

5. (1) Nothing in Article 2 of this Order shall render it unlawful to cause or permit a disabled person's vehicle which displays in the relevant position a disabled person's badge and a parking disc, to wait at any time in the lengths of road specified in the Schedule of this Order for a period not exceeding 3 hours (not being a period separated by an interval of less than 1 hour from a previous period of waiting by the same vehicle in the same length of road).
- (2) In this Article -
- "disabled person's vehicle" has the same meaning as in Section 142(1) of the Act of 1984;
- "disabled person's badge" has the same meaning as given in Regulation 3(1) of The Local Authorities' Traffic Orders (Exemptions for Disabled Persons) (England) Regulations 2000
- "parking disc" has the same meaning as given in Regulation 8(5) of The Local Authorities' Traffic Orders (Exemptions for Disabled Persons) (England) Regulations 2000; and
- "relevant position" has the same meaning as given in Regulation 4 of The Local Authorities' Traffic Orders (Exemptions for Disabled Persons) (England) Regulations 2000
6. The Interpretation Act 1978 shall apply for the interpretation of this Order as it applies for the interpretation of an Act of Parliament.
7. The restrictions imposed by this Order shall be in addition to and not in derogation from any restriction or requirement imposed by any other regulations made or having effect as if made under the Act of 1984 or by or under any other enactment.

SCHEDULE

lengths of Station Road and Mortimer Rise, Tring – no waiting at any time

- Station Road (north west side) (a) from a point in line with the projected north east kerbline of Mortimer Rise north eastwards for 11.5 metres.
- (b) from a point 13 metres south west of a point in line with the boundary between 1 and 3 Station Road south westwards for 20 metres.
- (c) from a point in line with the projected south west kerbline of Mortimer Rise south westwards for approximately 54.5 metres to a point 4 metres north east of a point in line with the projected north east kerbline of B4635 London Road.
- (south east side) from its junction with the north west kerbline of B4635 London Road north westwards and north eastwards for approximately 82 metres to a point 13 metres south west of a point in line with the boundary between 1 and 3 Station Road.
- Mortimer Rise (both sides) from its junction with the north west kerbline of Station Road north westwards for 7 metres.


IN WITNESS whereof the Common Seal of the Hertfordshire County Council was hereunto affixed this 1st day of June 2012.

The Common Seal of
Hertfordshire County Council
was hereunto affixed
in the presence of:-


Mary Cormack




**Assistant
Chief Legal Officer**

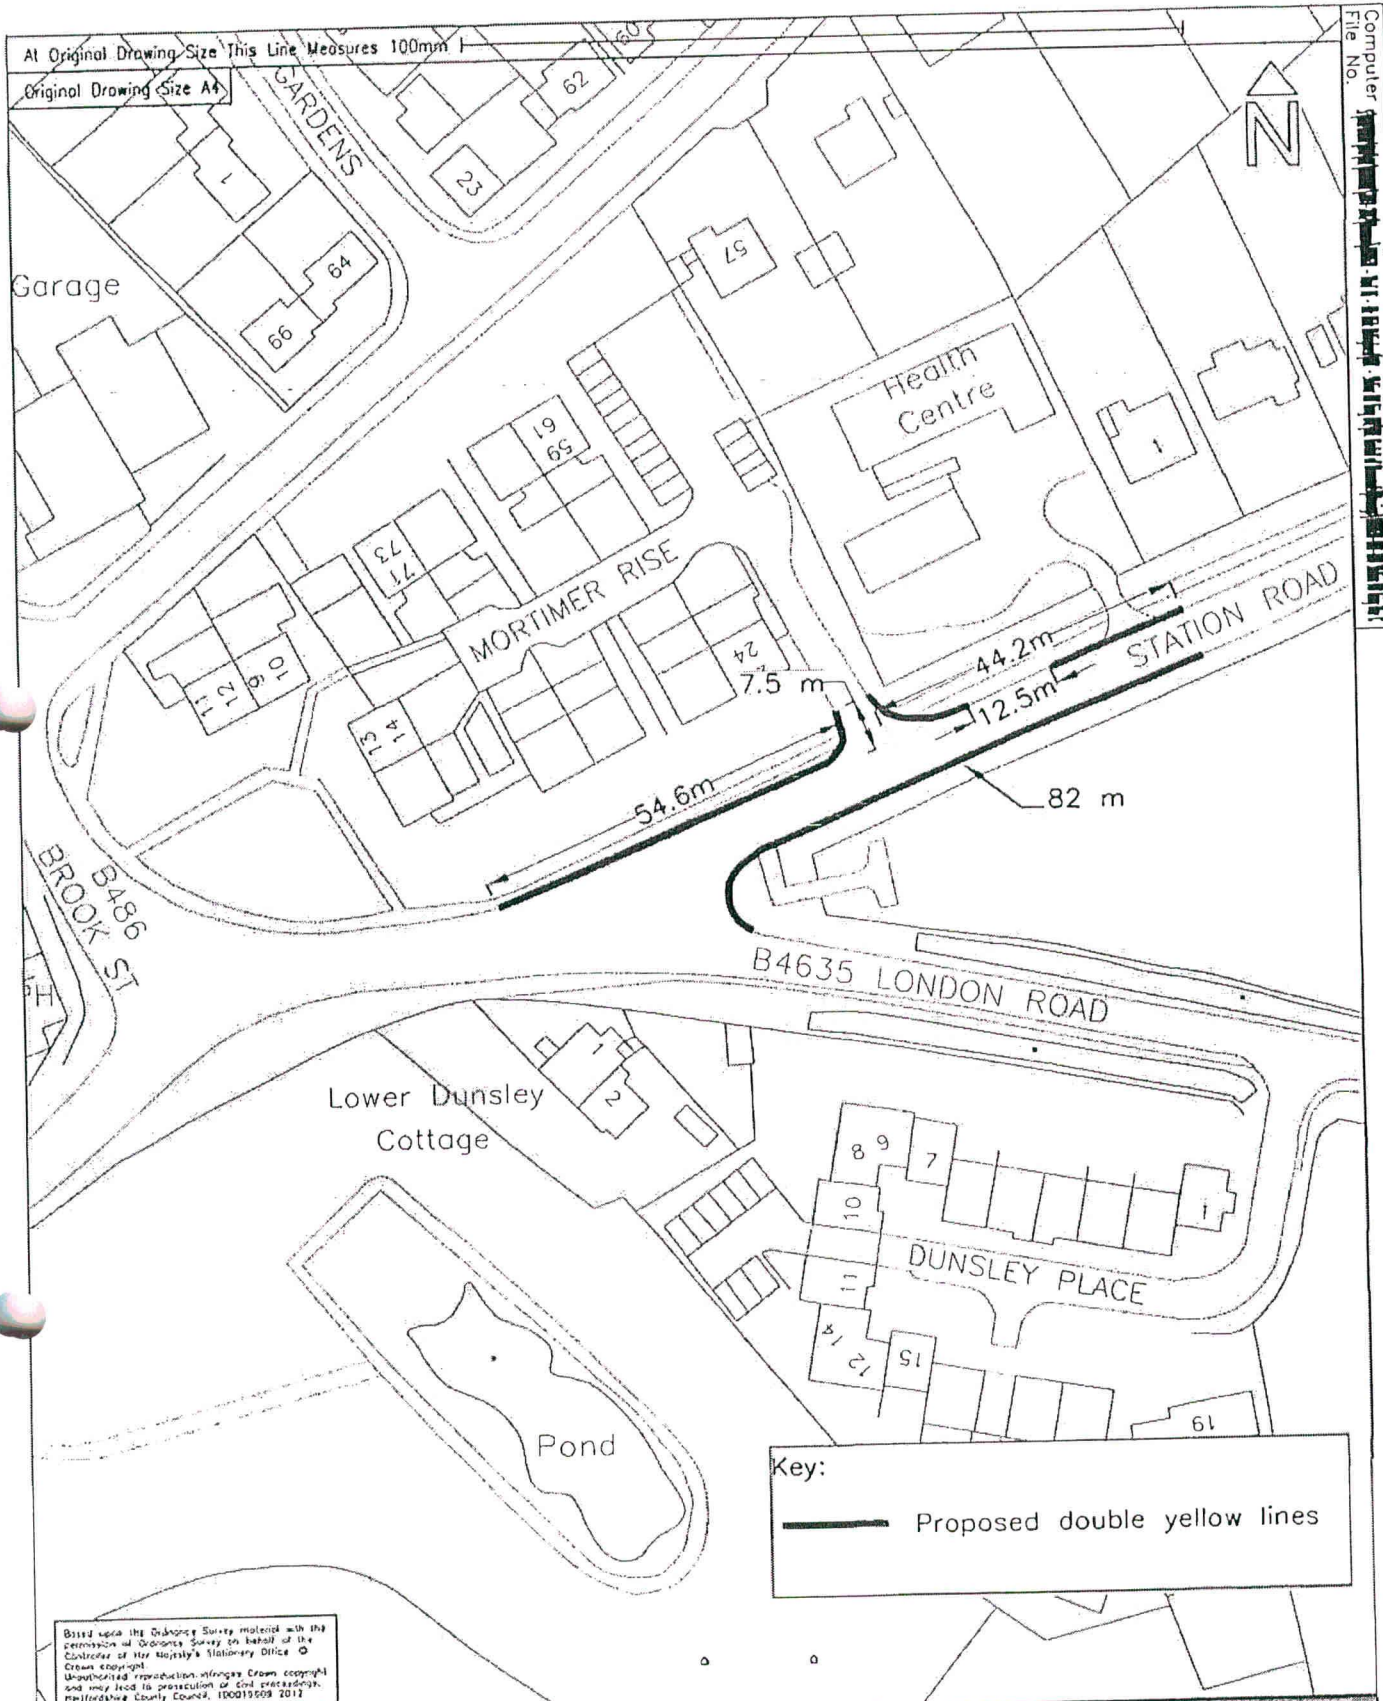

Computer File No.

Project No.					Drg No.					Rev.		
1038631/001					M/1038631/001/001					C		
Revisions with Dates					Project Title							
C	Revised following consultation (12.5m section removed)				10/11	AJW	CP	1-1A	Station Road, Tring Waiting Restrictions			
B	Formal consultation				7/11	AJW	PC	BJ				
A	Informal consultation				5/11	AJW	-	-				
Rev Comments					Date CAD Ch d p d				Drawing Title			
	CAD	Drawn	Checked	Approved	Sheet No.							
					1 of 1							
Initials	AJW	AJW	PAC	CP	Scales							
Date	5/11	5/11	5/11	5/11	1:1000							
					Proposed Layout							



Hertfordshire Highways

Highways House
41-45 Broadwater Road
Welwyn Garden City
AL7 3SP

Tel: 01707 356100
Fax: 01707 356300