

13th August  
2012


Dc III

## 2012

CP Peltist

993/12

Original Drawing Size A3

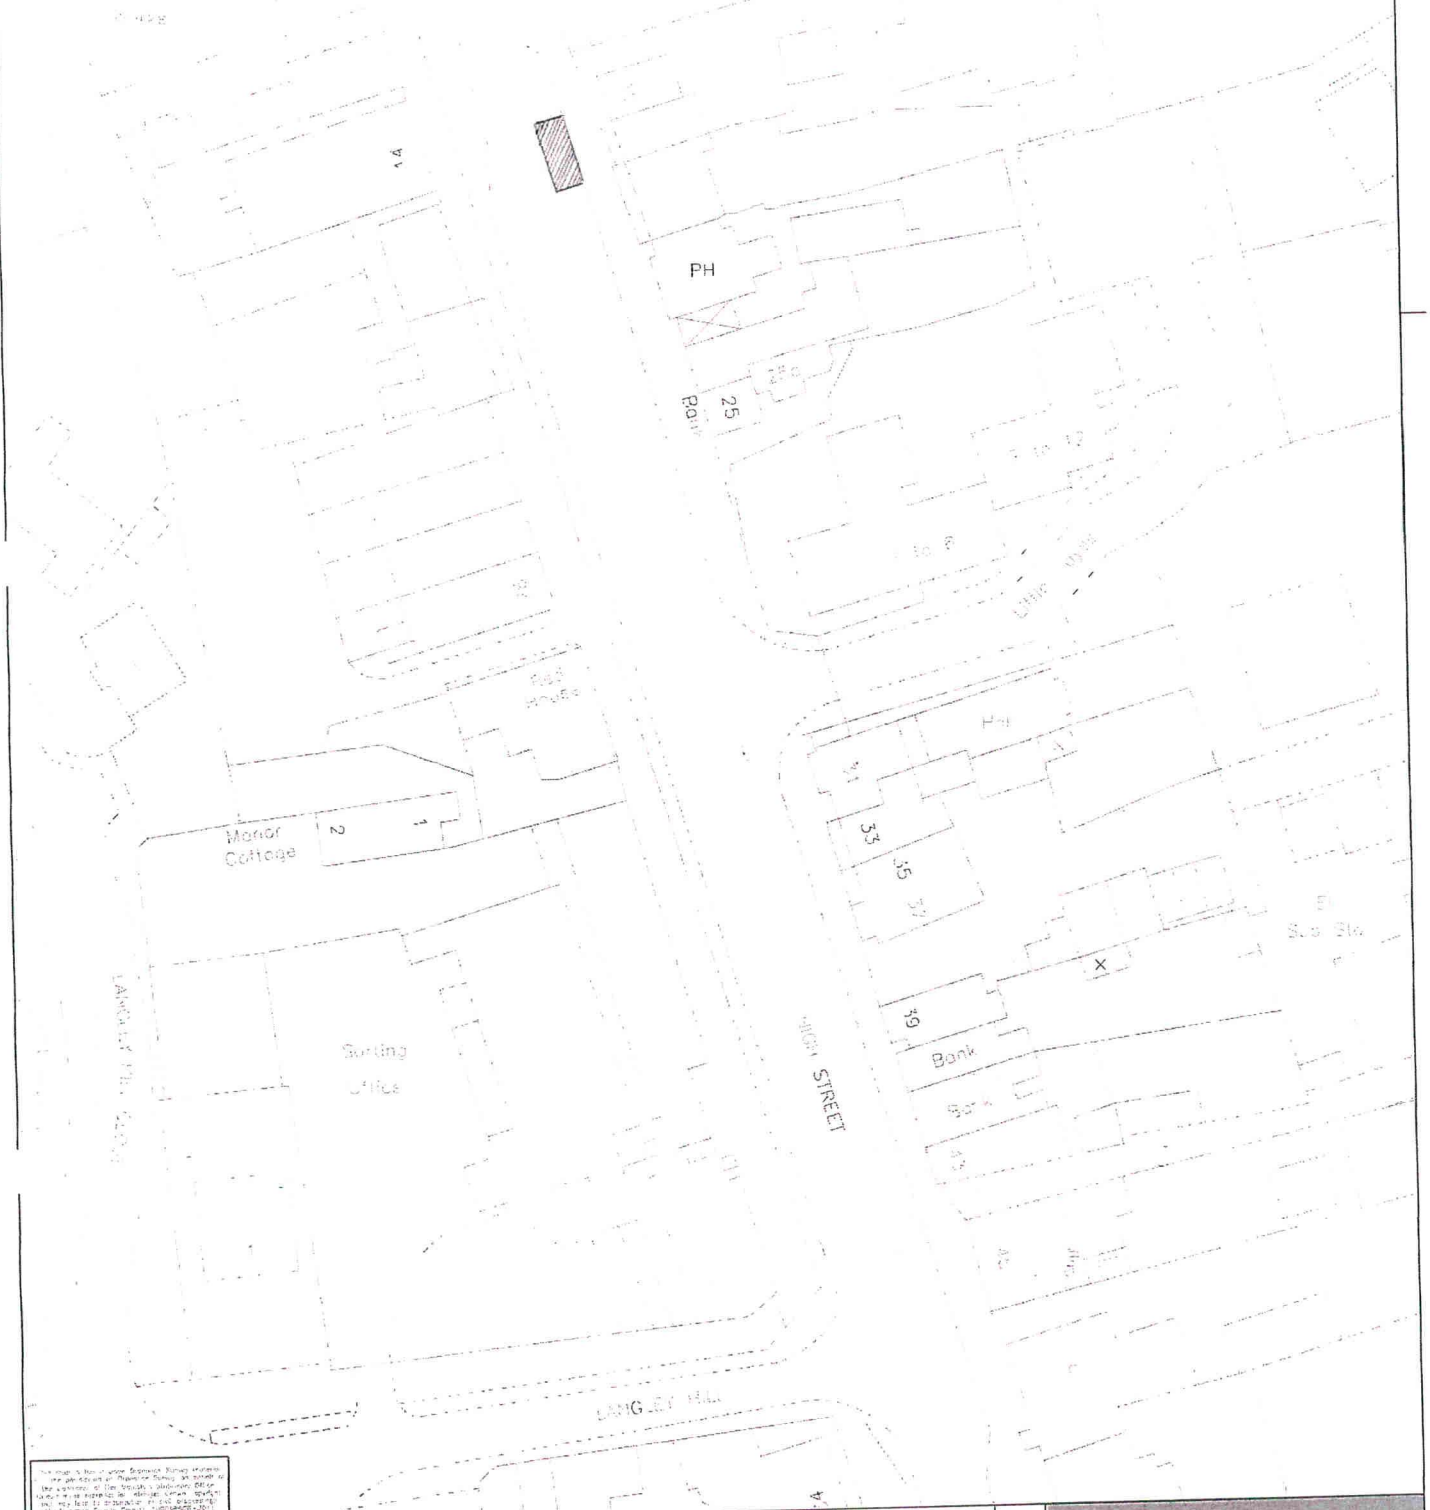

Project No.					1037030					Drg. No.					M/1037030/004					Rev.									
Revisions with Dates										Project Title																			
<p><u>KEY</u></p>  - LIMITED WAITING Bay 1 Hour 8.30am to 6.30pm max - SAT NO RETURN WITHIN 2 Hours TO BE REVOKED										HIGH STREET, KINGS LANGLEY																			
										Drawing Title																			
										REVOCATION OF LIMITED WAITING BAY																			
					CAD					Drawn					Checked					Approved									
					Initials					JP					JP														
					Date					Oct11					Oct11														
										Sheet No.										1 of 1									
										Scales										1:500									



## Hertfordshire Highways

Highways House  
 41-45 Broadwater Road  
 Welwyn Garden City  
 AL7 3SP  
 Tel: 01707 356200  
 Fax: 01707 356380

This document is the copyright of Hertfordshire County Council and Must Not be Reproduced Without Written Permission



Hertfordshire Highways

Highways House  
41-45 Broadwater Road  
Welwyn Garden City  
AL7 3SP

Tel: 01707 356200  
Fax: 01707 356380