

**DENBIGHSHIRE COUNTY COUNCIL**  
**(HIGH STREET, PRESTATYN)**  
**(TEMPORARY NO STOPPING EXCEPT TAXIS) ORDER 2012**

Denbighshire County Council (hereinafter referred to as "the Council") in exercise of the powers conferred by Sections 14 and 124 and part IV of Schedule 9 of the Road Traffic Regulation Act 1984 ("the Act of 1984"), as amended and of all other powers them enabling hereby makes the following Temporary Traffic Order:-

**PART I**  
**CITATION AND INTERPRETATION**

1. This Order shall come into operation on the 23<sup>rd</sup> day of January 2012 and shall continue in force for a period of eighteen months. This Order may be cited as the Denbighshire County Council (High Street, Prestatyn) (Temporary No Stopping Except Taxis) Order 2012

2. In this Order, except where the context otherwise requires, the following expressions have the meanings hereby respectively assigned to them:

"authorised agent" means the parking services contractor appointed by or duly authorised to act on behalf of the Council for the purposes of the supervision and enforcement of this Order;

"authorised officer" means the Head of Transport and Infrastructure for the Council or any other officer of the Council to be designated by the Council;

"carriageway" means a way constituting or comprised in a highway being a way (other than a cycle track) over which the public have a right of way for the passage of vehicles;

"civil enforcement officer" shall have the same meaning as in Section 76 of the Traffic Management Act 2004

"driver", in relation to a vehicle waiting in a parking place or on a road or length of road, means the person driving the vehicle at the time it was left in that parking place or road or length of road;

"enactment" means any enactment, whether public general or local, and includes any order, byelaw, rule, regulation, scheme or other instrument having effect by virtue of an enactment and any reference in this Order to any enactment shall be construed as a reference to that enactment as amended, applied, consolidated, re-enacted by or as having effect by virtue of any subsequent enactment;

"motor vehicle" has the same meaning as in Section 136 of the Act of 1984;

"penalty charge" shall have the same meaning as in Sections 72, 77 and 78 of the Traffic Management Act 2004

"The Act of 1984" means the Road Traffic Regulation Act 1984;

3. Except where otherwise stated, any reference in this Order to a numbered Article or Schedule is a reference to the Article or Schedule bearing that number in this Order. Any reference in this Order to a road or side of road identified in the Schedule to this Order is a reference to all those so identified

4. The prohibitions and restrictions imposed by this Order shall be in addition to and not in derogation of any restriction, prohibition or requirement imposed by any Regulations or Orders made or having effect as if made under the Act of 1984, or by or under any other enactment.

5. Save where the contrary is indicated, any reference in this Order to:

(a) this Order or another Order shall be construed as such a reference to this Order or, as the case may be, such other Order, as the same may have been or may from time to time be amended, varied or supplemented;

(b) a Statute or Regulation shall be construed as reference to such Statute or Regulations as the same may have been, or may from time to time be amended or re-enacted.

6. The Interpretation Act 1978 shall apply to the interpretation of this Order as it applies for the interpretation of an Act of Parliament and as if for the purposes of Section 21 of that Act this Order were an Act of Parliament and the Orders temporarily varied by Article 10 were Acts of Parliament thereby temporarily varied.

## **PART II NO STOPPING EXCEPT TAXIS**

7. No person shall, except upon the direction or with the permission of a police constable in uniform, or a civil enforcement officer cause or permit any vehicle unless it is a taxi to stop or remain at rest at any time on the roads or sides of the roads identified in the Schedule hereto.

## **PART III PENALTY CHARGE**

8. If a person contravenes any provision(s) of this Order they will be liable to pay a penalty charge

9. The penalty charge shall be paid in the manner specified on the penalty charge notice

**PART IV  
AMENDMENTS**

10. The Denbighshire County Council (Prohibition and Restriction of Waiting and Street Parking Places) (Consolidation) Order 2004 will be temporarily suspended in so far as it relates to the lengths of road in the Schedule hereto for the duration of this Order.

**SCHEDULE**

**Lengths of Road at Prestatyn in the County of Denbigh**  
**Temporary No Stopping Except Taxis At Any Time**

**High Street**

**North East Side;**

From the projected southerly kerbline of the unnamed access road to Lower High Street car park for a distance of 22m in a southerly direction

**Class of Vehicle permitted to park**


Taxi.

**Position in which vehicles may park** - wholly within the parking place as marked on the surface of the carriageway by broken lines.

**Times of operation:-** At All Times

THE COMMON SEAL of DENBIGHSHIRE )  
COUNTY COUNCIL was hereunto )  
affixed in the presence of: )


Chairman

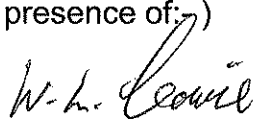



Authorised Signatory



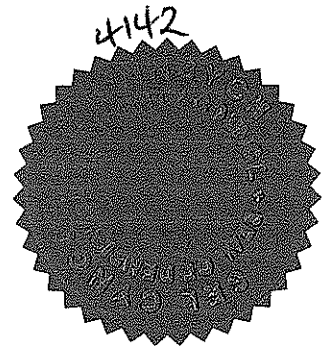

Dated this 17<sup>th</sup> day of January 2012

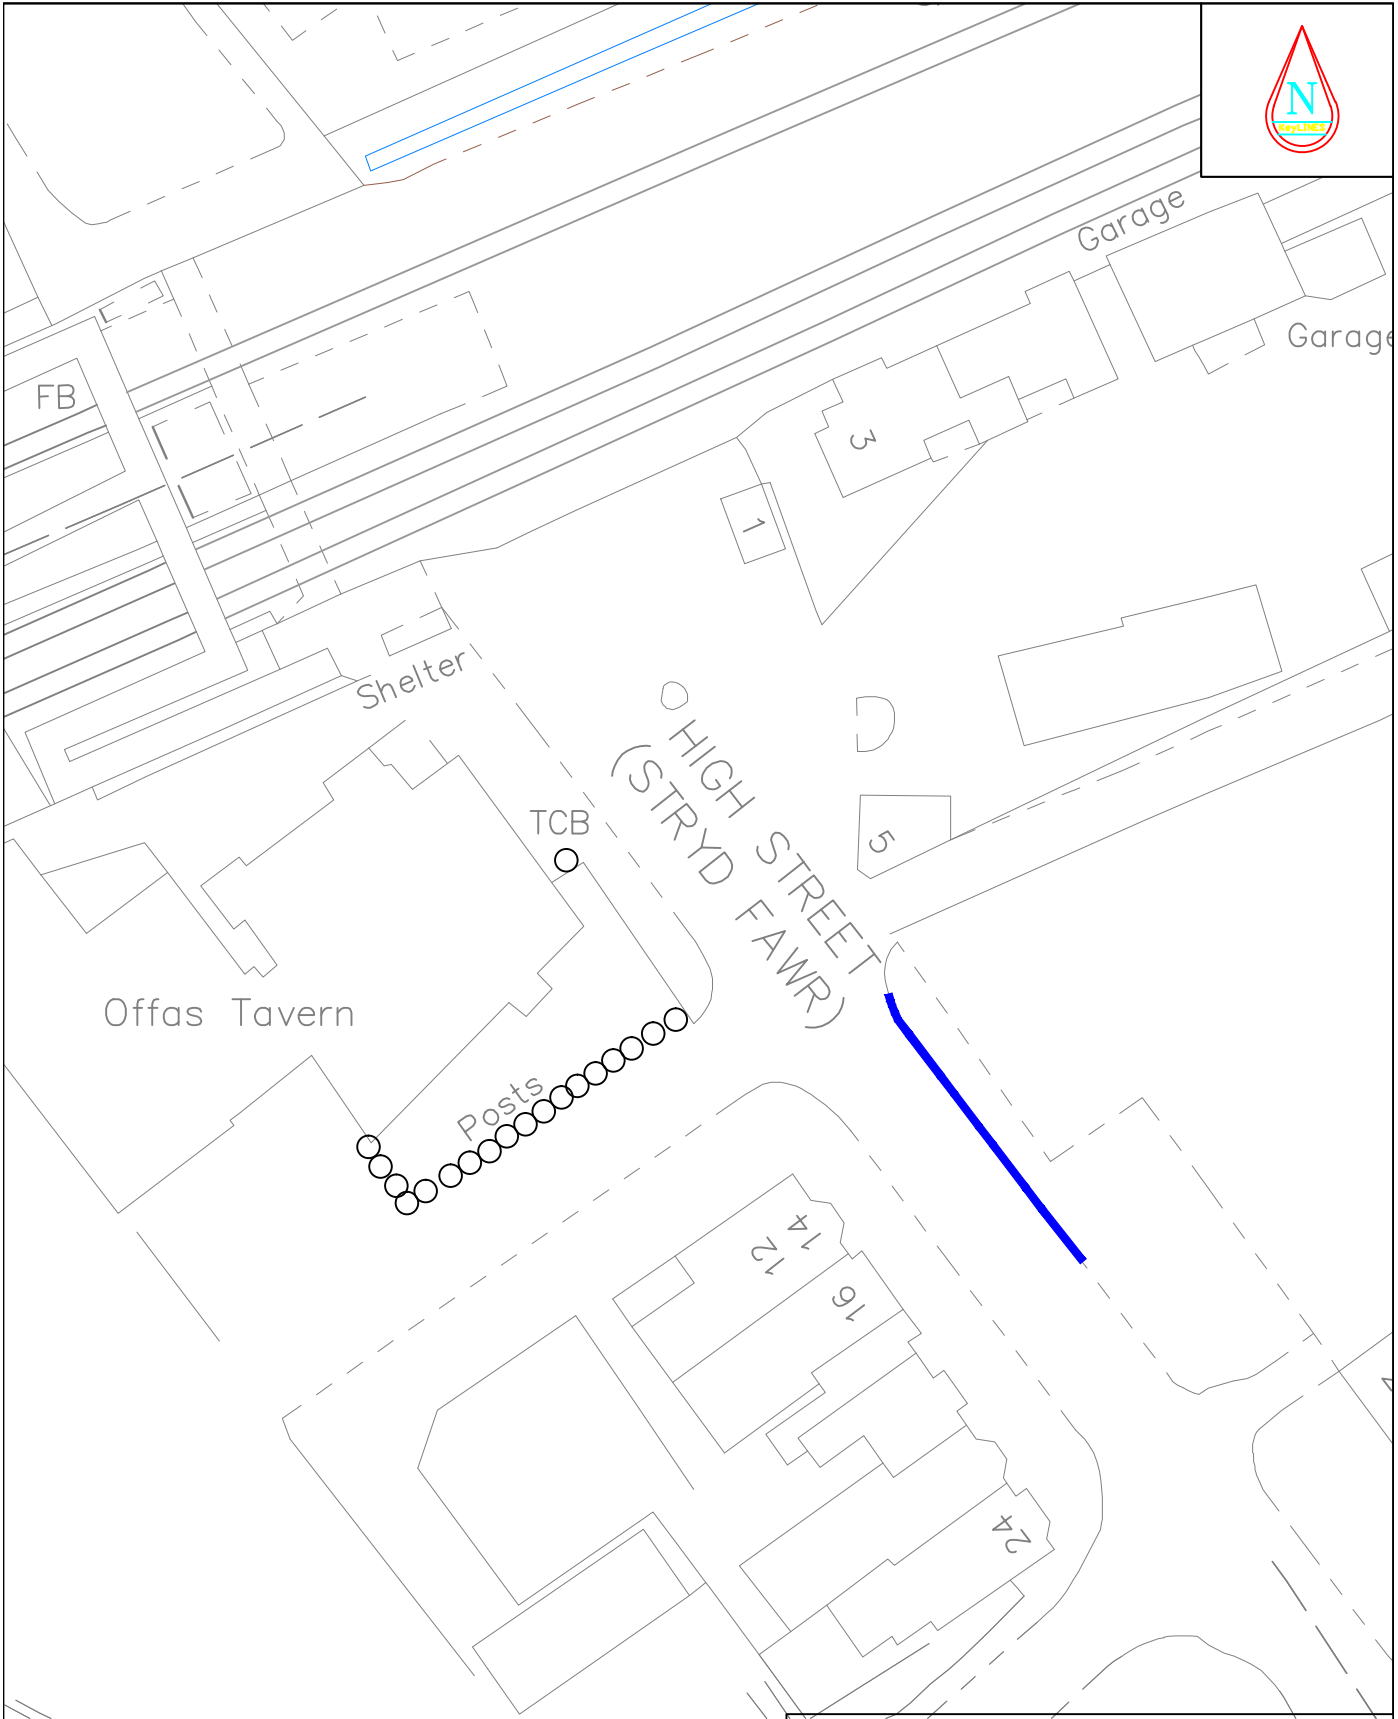



**Key**  
 No Stopping Except Taxis

 CYNGOR BWRDEISTREF SIROL COUNTY BOROUGH COUNCIL Stuart Davies BEng MBA CEng MICE Pennaeth Prifffyrdd ac Isadeiledd Conwy a Sir Ddinbych Head of Highways & Infrastructure Conwy & Denbighshire		JOB NUMBER	-----	
		DRAWING SCALES	1:500	
		NATIONAL GRID REFERENCE	SJ0683	
		DRAWN BY	MJE	
		APPROVED BY	PGL	
<b>ADRAN PRIFFYRDD AC ISADEILEDD</b> <b>HIGHWAYS AND INFRASTRUCTURE DEPARTMENT</b>		SCHEME		HIGH STREET, PRESTATYN
		DRAWING TITLE		LOCATION PLAN OF PROPOSED TEMP RESTRICTION
		DRAWING STATUS		INFORMATION
		LAST EDIT DATE	13/12/11	DRAWING NUMBER
				-----