

DATED 11 NOVEMBER 2010

THE DERBYSHIRE COUNTY COUNCIL

ROAD TRAFFIC REGULATION ACT 1984

THE DERBYSHIRE COUNTY COUNCIL

**(JUNCTION OF STATION ROAD AND
CROMFORD ROAD, LANGLEY MILL)**

(PROHIBITION OF WAITING) ORDER 2010

J McELVANEY

MATLOCK

THE DERBYSHIRE COUNTY COUNCIL
ROAD TRAFFIC REGULATION ACT 1984
(JUNCTION OF STATION ROAD AND
CROMFORD ROAD, LANGLEY MILL)
(PROHIBITION OF WAITING) ORDER 2010

The Derbyshire County Council in exercise of its powers under Sections 1, 2 and 4 of the Road Traffic Regulation Act 1984 (as amended) ("the Act") and of all other enabling powers, after consultation with the Chief Officer of Police in accordance with Part III of Schedule 9 to the Act hereby makes the following Order:-

1 CITATION

This Order shall come into operation on the Twenty-second day of November Two thousand and Ten and may be cited as "The Derbyshire County Council (Junction of Station Road and Cromford Road, Langley Mill) (Prohibition of Waiting) Order 2010".

2 INTERPRETATION

In this Order:-

2.1 "Vehicle" means any mechanically propelled vehicle intended or adapted for use on roads.

2.2 "Public Service Vehicle" has the meaning ascribed to it by Section 1 of the Public Passenger Vehicles Act 1981, that is to say it shall mean a motor vehicle (other than a tramcar) which –

(i) being a Vehicle adapted to carry more than eight passengers, is used for carrying passengers for hire or reward; or

(ii) being a Vehicle not so adapted, is used for carrying passengers for hire or reward at separate fares in the course of a business or carrying passengers.

2.3 "Disabled person's badge" has the same meaning as in the Disabled Persons (Exemptions for Disabled Persons) (England) Regulations 2000.

2.4 "Disabled person's vehicle" means a Vehicle displaying a disabled person's badge in the relevant position as set out under Regulation 4 of the Local Authorities Orders (Exemptions for Disabled Persons) (England) Regulations 2000.

2.5 "The 2004 Act" means Traffic Management Act 2004.

2.6 "CEO" means Civil Enforcement Officer and has the same meaning as in Section 76 of the 2004 Act.

2.13 "Goods" means goods or burden of any description

2.15 "Loading and Unloading" means the transference, from or to a Vehicle, to or from premises, of Goods

3 WAITING RESTRICTIONS

3.1 Save as provided in articles 4, 5 and 6 of this Order no person shall except upon the direction or with the permission of a Police Constable in uniform, or a CEO, cause or permit any vehicle to wait at any time on any day on the lengths of road specified in Schedule 1 to this Order.

3.2 Save as provided in articles 4, 5 and 6 of this Order no person shall except upon the direction or with the permission of a Police Constable in uniform, or a CEO, cause or permit any Vehicle to wait between the hours of 7am and 7pm on any day on the lengths of road specified in Schedule 2 to this Order.

4 GENERAL EXEMPTIONS

4.1 Nothing in Article 3 shall render it unlawful to cause or permit any Vehicle to wait in the lengths of road referred to therein for so long as may be necessary to enable:-

- (i) a person to board or alight from the Vehicle;
- (ii) the Vehicle, if it cannot conveniently be used for such purpose in any other road, to be used in connection with any of the following operations namely:-
 - (a) building, industrial or demolition operations;
 - (b) the removal of any obstruction to traffic;
 - (c) the maintenance, improvement or reconstruction of the said lengths of road; or
 - (d) the laying, erection, alteration or repair in, or on land adjacent to the said lengths of road of any sewer or of any main, pipe or apparatus for the supply of gas, water or electricity or of any telecommunication apparatus as defined in the Telecommunications Act 1984;
- (iii) the Vehicle, if it cannot conveniently be used for such purpose in any other road, to be used in the service of a local authority or a water authority in pursuance of statutory powers or duties;
- (iv) the Vehicle to be used for the purpose of delivering or collecting postal packets as defined in The Postal Services Act 2000;
- (v) the Vehicle to take in petrol, oil, water or air from any garage situated on or adjacent to the said lengths of road;
- (vi) the Vehicle to wait at or near to any premises situated or adjacent to the said lengths of road for so long as such waiting by that Vehicle is reasonably necessary in connection with any wedding or funeral;
- (vii) the Vehicle to be used for fire brigade, ambulance or police purposes; or
- (viii) goods to be loaded or unloaded from the Vehicle.

5 DISABLED PERSONS' EXEMPTIONS

5.1 Nothing in Article 3.1 shall render it unlawful to cause or permit a Disabled person's vehicle which displays in the relevant position a Disabled person's badge, and a parking disc (on which the driver, or other person in charge of the vehicle, has marked the time at which the period of waiting began) to wait in the lengths of road referred to in that Article for a period not exceeding three hours (not being a period separated by an interval of less than one hour from a previous period of waiting by the same vehicle in the same length or on the same side of road on the same day).

5.2 A Vehicle displays a Disabled person's badge in the relevant position if:-

- (i) in the case of a Vehicle fitted with a front windscreen, the badge is exhibited thereon on the near side of and immediately behind the windscreen and with its front facing forward so as to be legible from outside the Vehicle; or
- (ii) in the case of a Vehicle not fitted with a front windscreen, the badge is exhibited in a conspicuous position on the Vehicle.

5.3 A Vehicle displays a Disabled person's badge in the relevant position if:-

- (i) in the case of a Vehicle fitted with a dashboard or fascia panel, the badge is exhibited thereon so that Part I of the badge is legible from outside the vehicle; or
- (ii) in the case of a vehicle not fitted with a dashboard or fascia panel, the badge is exhibited in a conspicuous position on the vehicle so that Part I of the badge is legible from outside the vehicle.

5.4 A Vehicle displays a parking disc in the relevant position if:-

- (i) in the case of a Vehicle fitted with a dashboard or fascia panel, the disc is exhibited thereon so that the quarter-hour period during which the period of waiting began is legible from outside the Vehicle; or
- (ii) in the case of a Vehicle not so fitted, the disc is exhibited in a conspicuous position on the vehicle so that the quarter-hour period during which the period of waiting began is legible from outside the Vehicle".

6 PUBLIC SERVICE VEHICLES

6.1 Nothing in Article 3 shall apply to a Public Service Vehicle.

7 EFFECT OF ORDER

7.1 The prohibitions and restrictions imposed by this Order shall be in addition to and not in derogation from any restrictions or requirements imposed by any regulations made or having effect as if made under the Act of 1984 or by or under any other enactment.

8 AMENDMENT OF PREVIOUS ORDERS

8.1 Any permanent Traffic Regulation Orders made prior to this Order insofar as they relate to waiting restrictions on the lengths of road specified in the Schedule to this Order are hereby revoked.

SCHEDULE 1

NO WAITING AT ANY TIME

Cromford Road

East side

From its junction with Station Road in a northerly direction for a distance of 45 metres.

West side

From its junction with Station Road in a northerly direction to a point 27 metres south of its junction with Bridge Street.

Elnor Street

North east side

From its junction with Station Road in a south-easterly direction for a distance of 19 metres.

South west side

From its junction with Station Road in a south-easterly direction for a distance of 19 metres.

Station Road

South east side

From its junction with Milnhay Road in a north-easterly direction to a point 96 metres north-east of a point opposite the northern kerb line of Wesley Street.

North side

From a point 39 metres east of its junction with Cromford Road in a westerly direction to a point 7 metres south-west of the junction with Wesley Street.

Wesley Street

South side

From its junction with Station Road in a westerly direction for a distance of 3 metres.

North side

From its junction with Station Road in a westerly direction for a distance of 3 metres.

Unnamed Access Road

North side

From its junction with Station Road in a westerly direction for a distance of 10 metres.

South side

From its junction with Station Road in a westerly direction for a distance of 10 metres.

SCHEDULE 2

NO WAITING 7AM TO 7PM

Cromford Road

East side

From a point 45 metres north of its junction with Station Road in a northerly direction to a point 19 metres north-west of a point opposite the northern kerb line of Gladstone Street.

Station Road

North side

From a point 67 metres east of its junction with Cromford Road in a westerly direction to a point 39 metres east of the junction with Cromford Road.

South side

From a point 96 metres north-east of a point opposite the northern kerb line of Wesley Street in an easterly direction for 37 metres.


THE COMMON SEAL of the Derbyshire)
County Council was hereunto affixed)
the Eleventh day of November Two)
thousand and Ten in the presence of:-)



Director of Legal Services

Number in Seal
Book 2010/1153

"This document has been prepared by AECOM Limited ("AL") for the sole use of our Client (the "Client") and in accordance with generally accepted consultancy principles, the budget for fees and the Client's agreement. Any information provided by third parties and referred to herein has not been checked or verified by AL, unless expressly stated in the document. No third party may rely upon this document without the prior and express written agreement of AL."

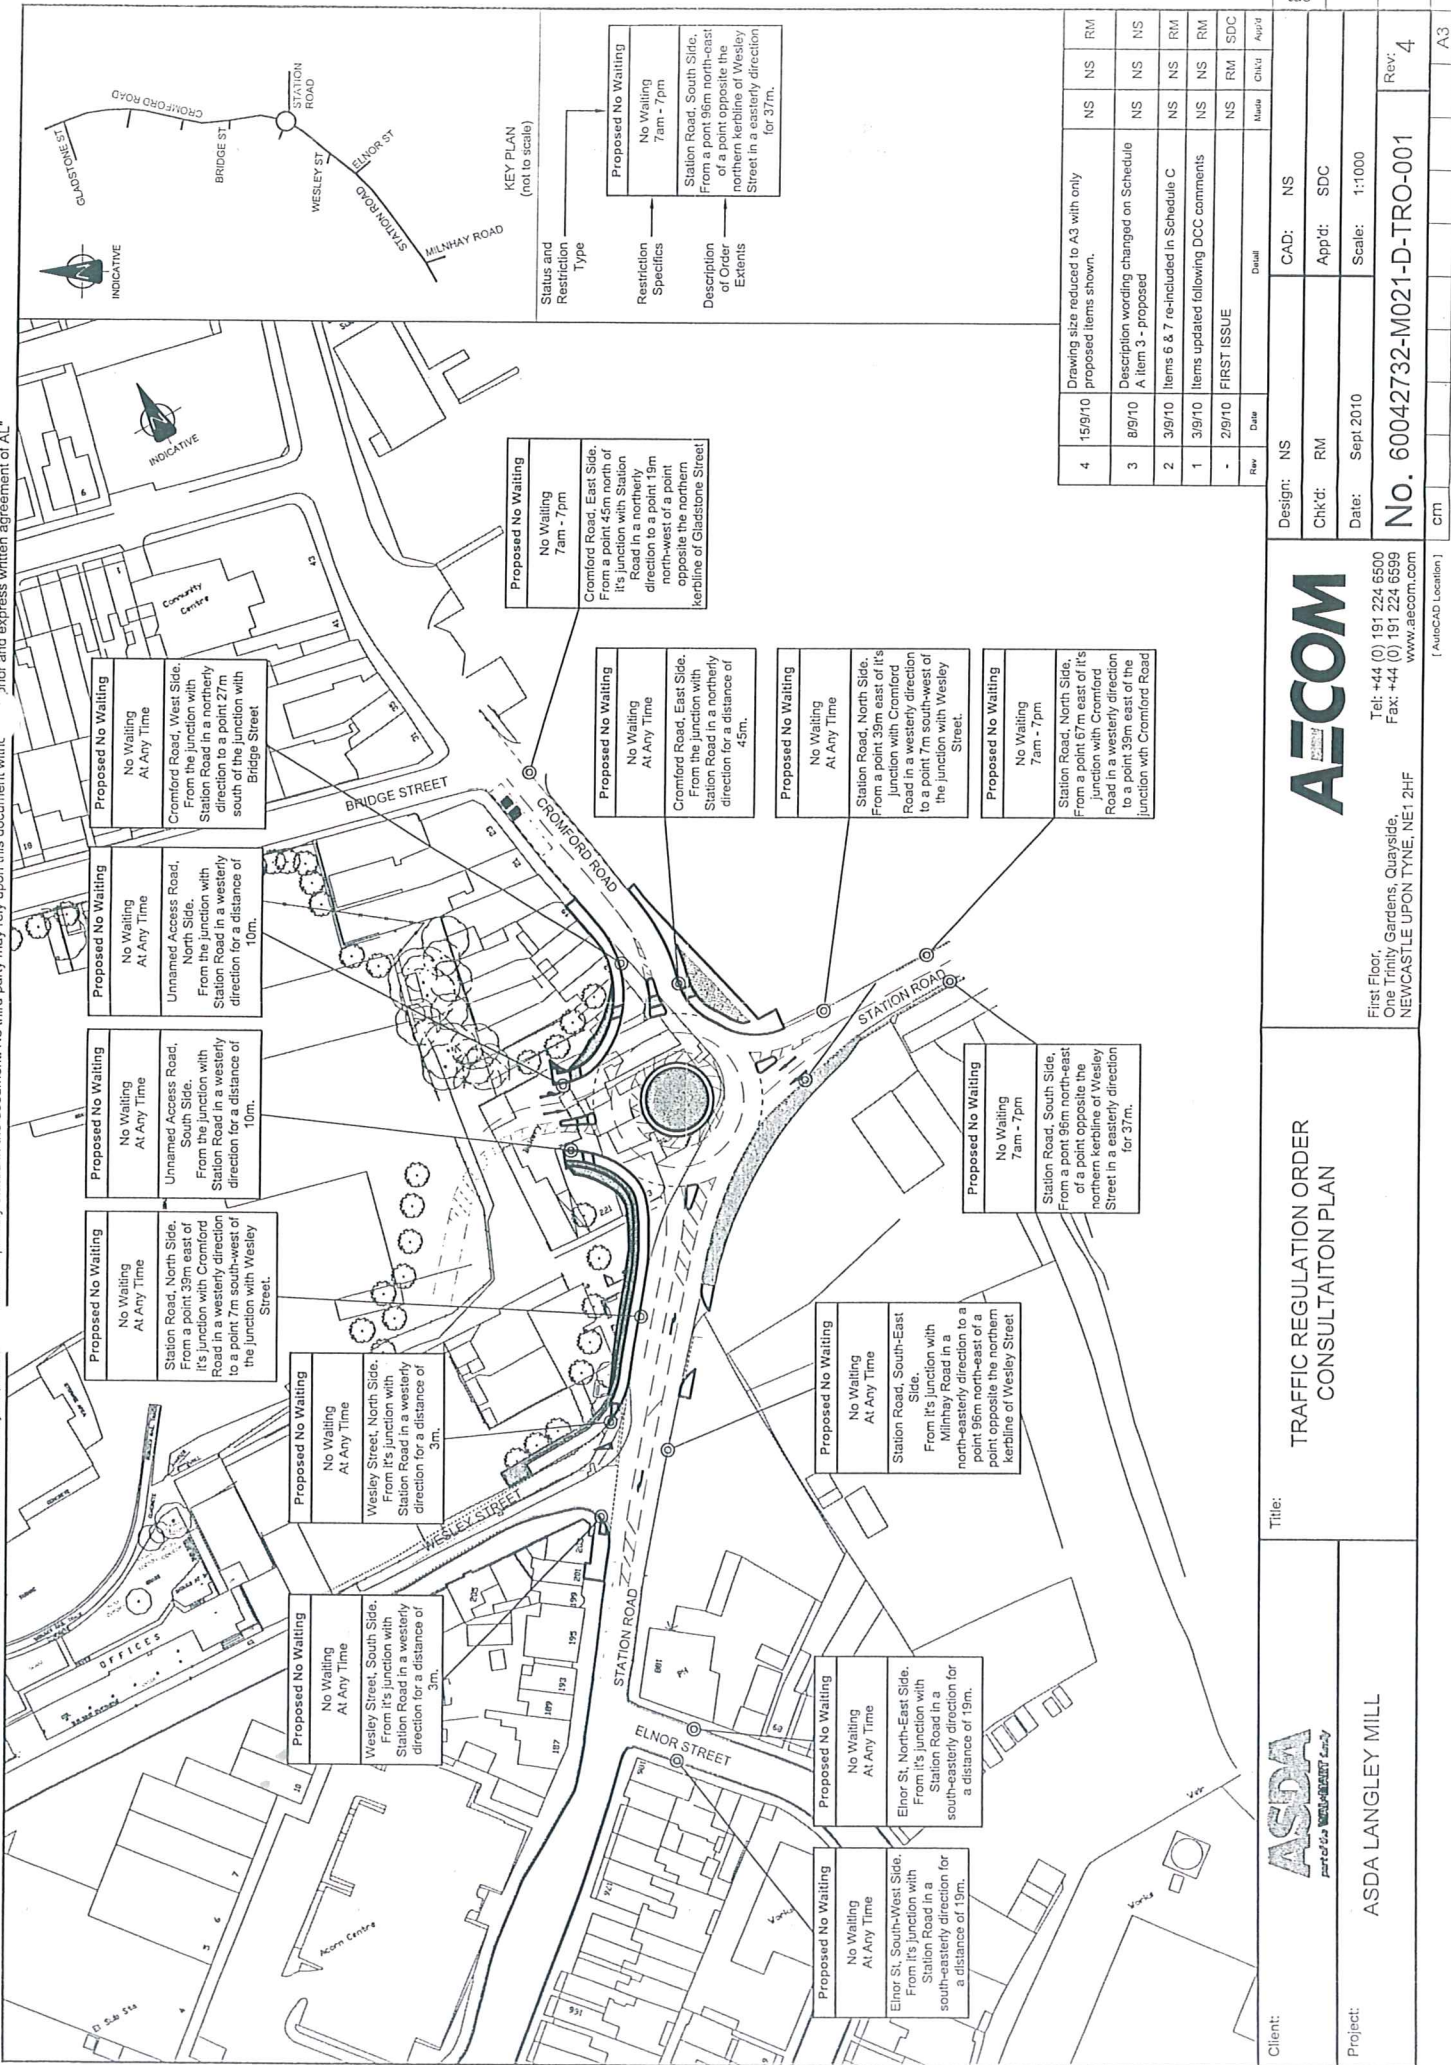

part of the NEWCASTLE CITY COUNCIL

Client: ASDA LANGLEY MILL

Title: TRAFFIC REGULATION ORDER CONSULTATION PLAN

part of the NEWCASTLE CITY COUNCIL

Design: NS
Chkd: RM
Date: Sept 2010
Scale: 1:1000


CAD: NS
App'd: SDC

No. 60042732-M021-D-TRO-001
Rev: 4

First Floor,
One Trinity Gardens, Quayside,
NEWCASTLE UPON TYNE, NE1 2HF

Tel: +44 (0) 191 224 5500
Fax: +44 (0) 191 224 5599
www.aecom.com

[AutoCAD location]

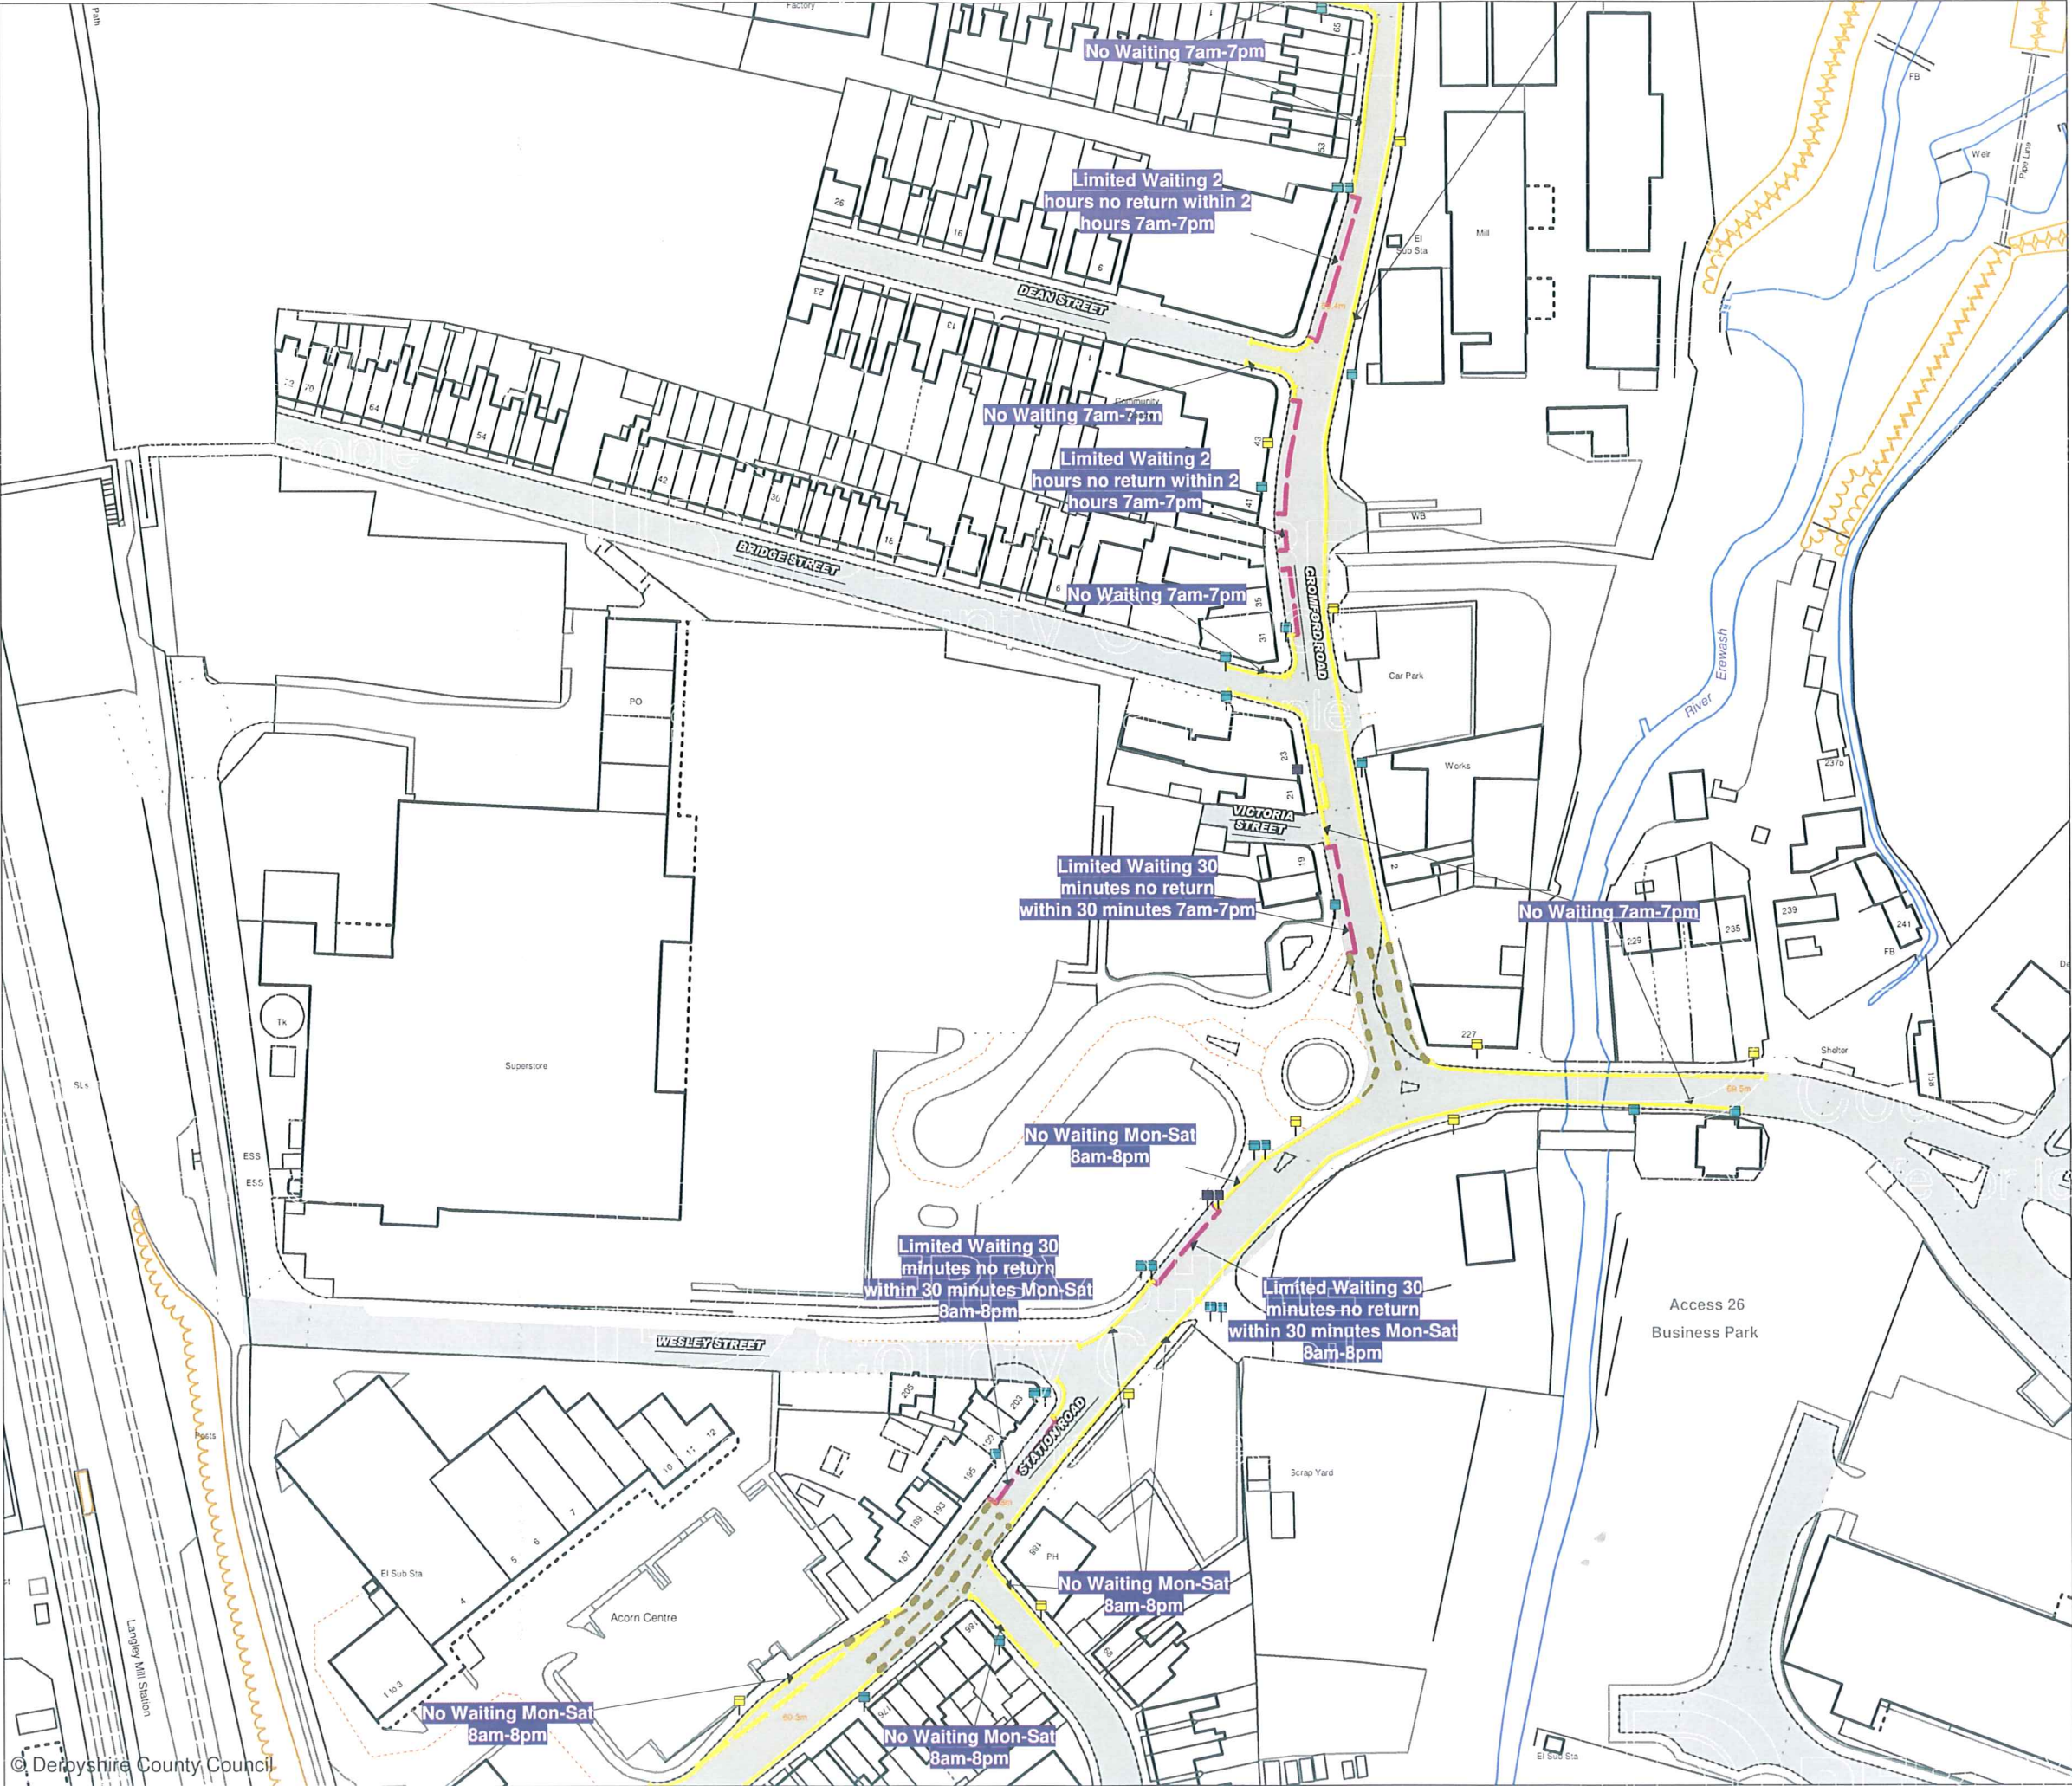

Prohibition and Restriction of Waiting, On Street Parking and Clearways.

This map is reproduced from Ordnance Survey material with the permission of Ordnance Survey on behalf of the Controller of Her Majesty's Stationery Office (c) Crown Copyright. Unauthorised reproduction infringes Crown copyright and may lead to prosecution or civil proceedings.
Derbyshire County Council
Licence No. 100023251 2009

CONFIRMED



IAN W.STEPHENSON BSc, CEng, MICE, MHIT
Strategic Director of Environmental Services

DRAWING TITLE

Tile Ref: FM121

SCALE 1 : 1250

DATE 22/11/2010

DRAWING No. 1

DRAWN BY