

DATED 16 JUNE 2011

**THE DERBYSHIRE COUNTY COUNCIL
ROAD TRAFFIC REGULATION ACT 1984**

**THE DERBYSHIRE COUNTY COUNCIL
(STANHOPE STREET, LONG EATON)
(REVOCAION OF PROHIBITION OF WAITING)
ORDER 2011**

J McELVANEY

MATLOCK

Z2759

THE DERBYSHIRE COUNTY COUNCIL
ROAD TRAFFIC REGULATION ACT 1984
(STANHOPE STREET, LONG EATON)
(REVOCAION OF PROHIBITION OF WAITING)
ORDER 2011

The Derbyshire County Council ("the Council") in exercise of its powers under Sections 1, 2 and 4 and Part IV of Schedule 9 of The Road Traffic Regulation Act 1984, as amended, ("the Act"), and of all other enabling powers, and after consultation with the Chief Officer of Police in accordance with Part III of Schedule 9 to the Act, hereby makes the following Order:-

1 CITATION AND COMMENCEMENT

1.1 This Order shall come into force for all purposes on the Twenty-seventh day of June Two Thousand and Eleven and may be cited as "The Derbyshire County Council (Stanhope Street, Long Eaton) (Revocation of Prohibition of Waiting) Order 2011".

2 REVOCATION OF WAITING RESTRICTIONS

2.1 The existing No Waiting At Any Time restrictions set out in the Schedule to this Order are hereby revoked.

2.2 The Derbyshire County Council (Derby Road, Long Eaton) (Traffic Regulation) Order 1993 is hereby amended insofar as it relates to the length of road within this Order.

3 MISCELLANEOUS

3.1 The prohibitions and restrictions imposed by this Order shall be in addition to and not in derogation from any restrictions or requirements imposed by any regulations made or having effect as if made under the Act or by or under any other enactment.

SCHEDULE


REVOCAION OF NO WAITING AT ANY TIME

Stanhope Street, Long Eaton

West side


From a point 36 metres west of its junction with Derby Road for a distance of 110 metres in a westerly direction.

THE COMMON SEAL of the)
Derbyshire County Council was)
hereunto affixed this Sixteenth)
day of June Two Thousand)
and Eleven in the presence of:-)

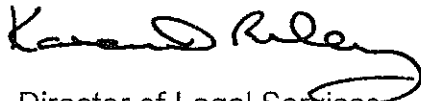

Asst. Director of Legal Services

Number in Seal
Book 2011/645

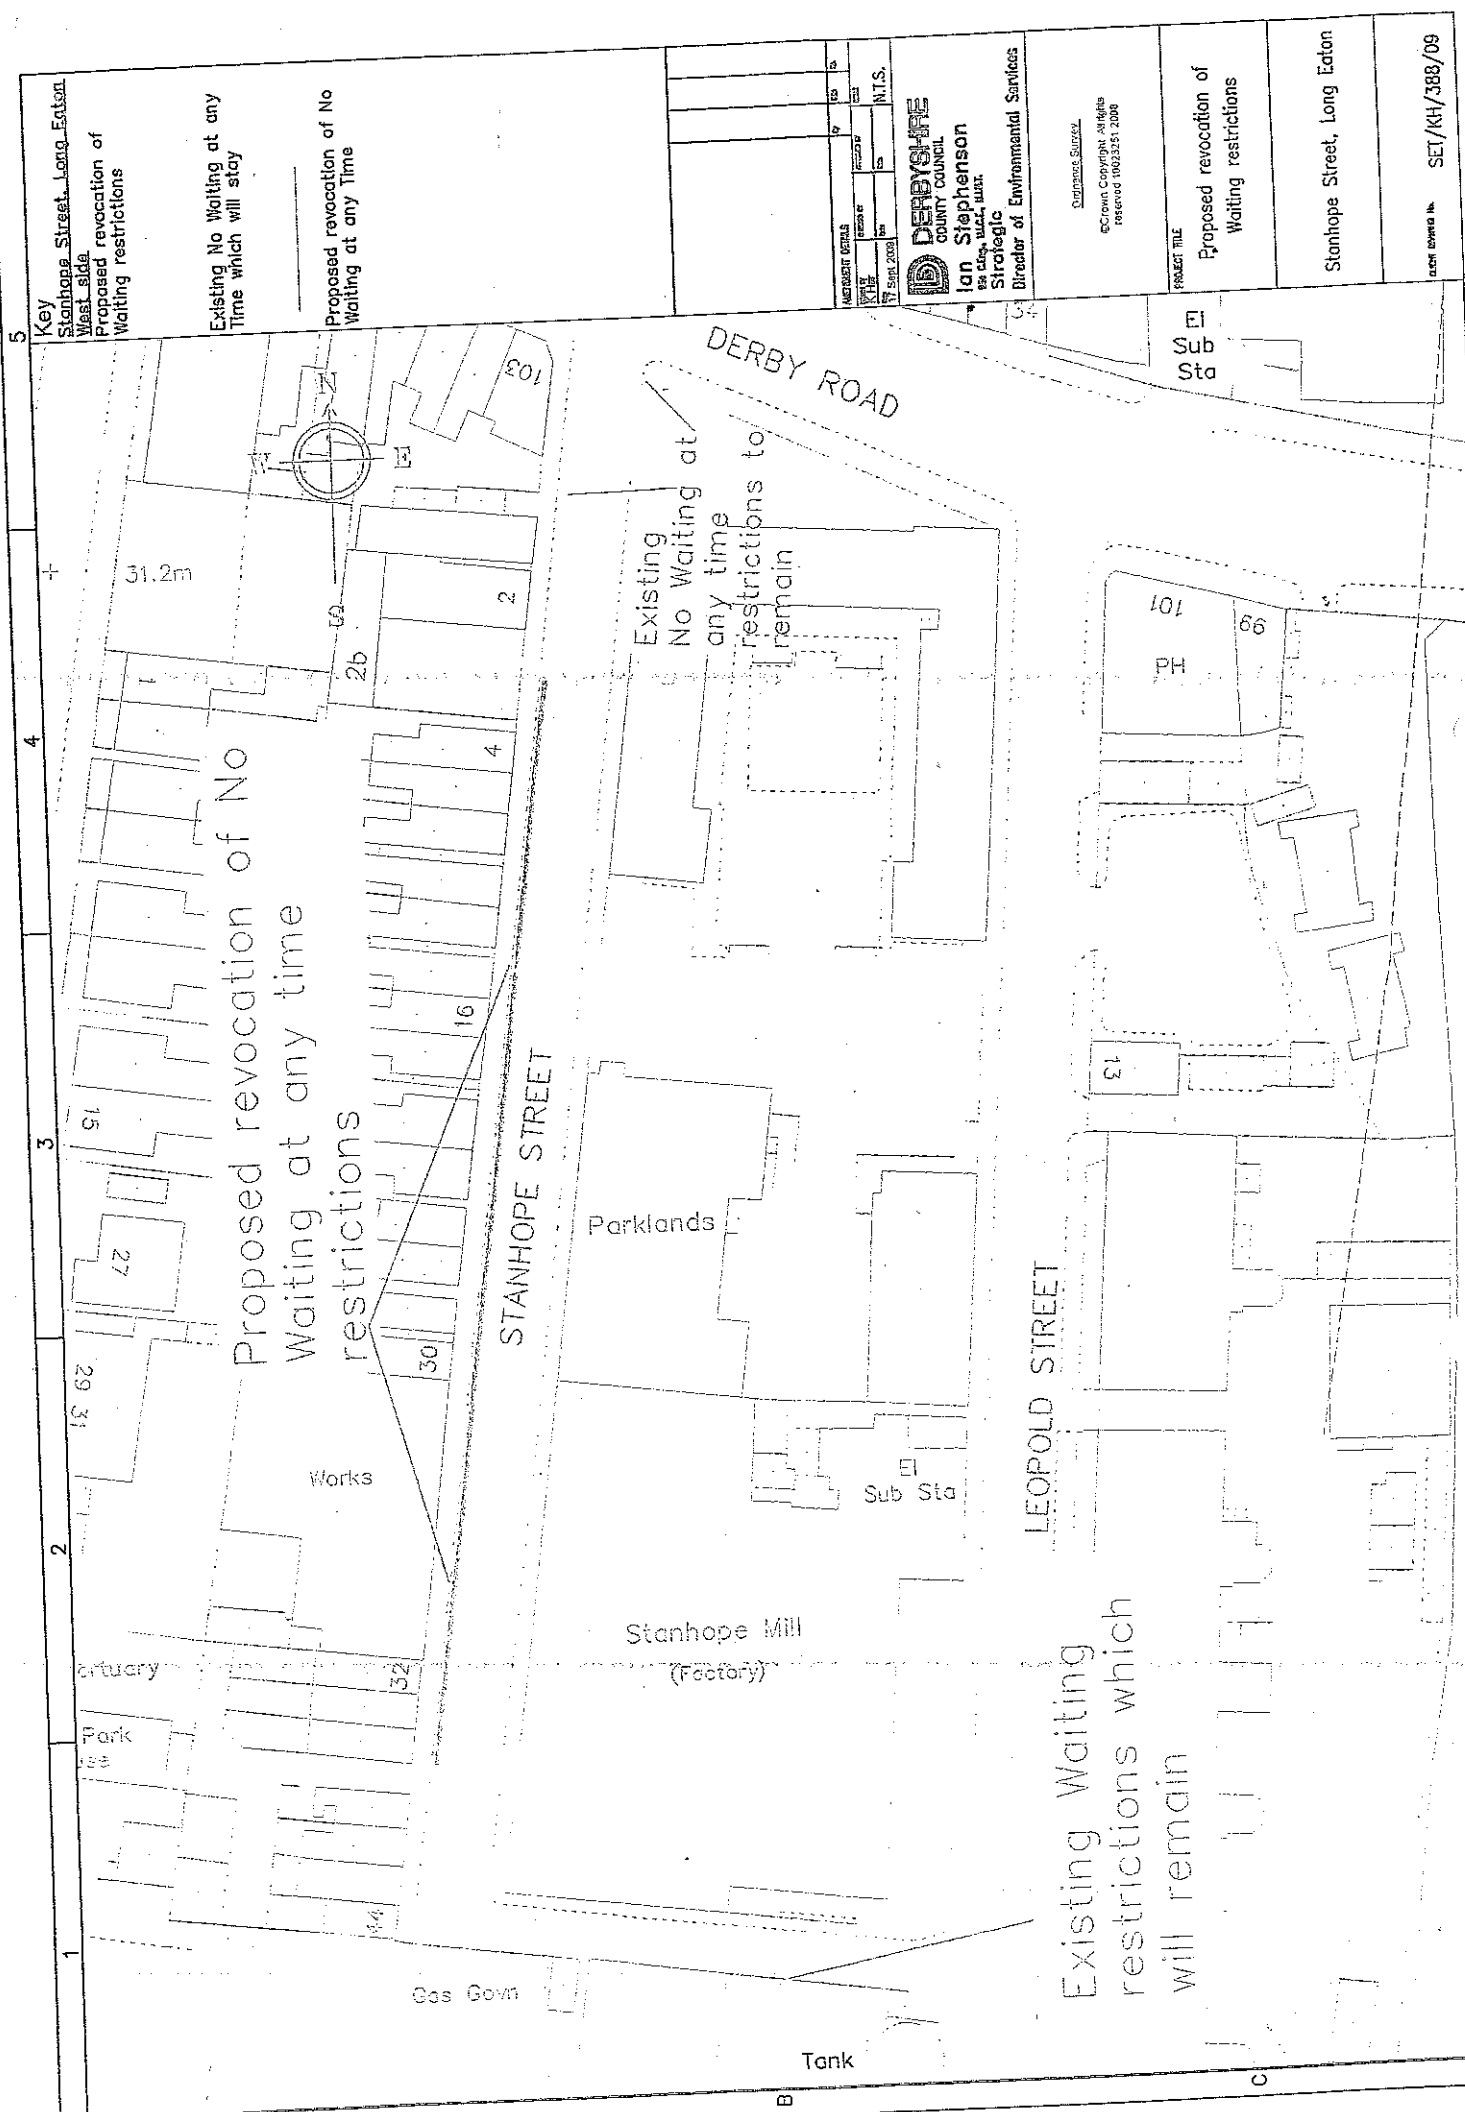

PROJECT NO.	100/3251/2008
DATE	17 Sept 2008
SCALE	1:500
PROJECT TITLE	M.T.S.

DERBYSHIRE
 COUNTY COUNCIL
 Ian Stephenson
 Strategic Director of Environmental Services


Copyright Reserved
 Crown Copyright. All Rights Reserved 100/3251/2008

PROJECT TITLE
 Proposed revocation of
 Waiting restrictions

Stanhope Street, Long Eaton

PLAN NUMBER No. SET/KH/388/09

Erewash Canal

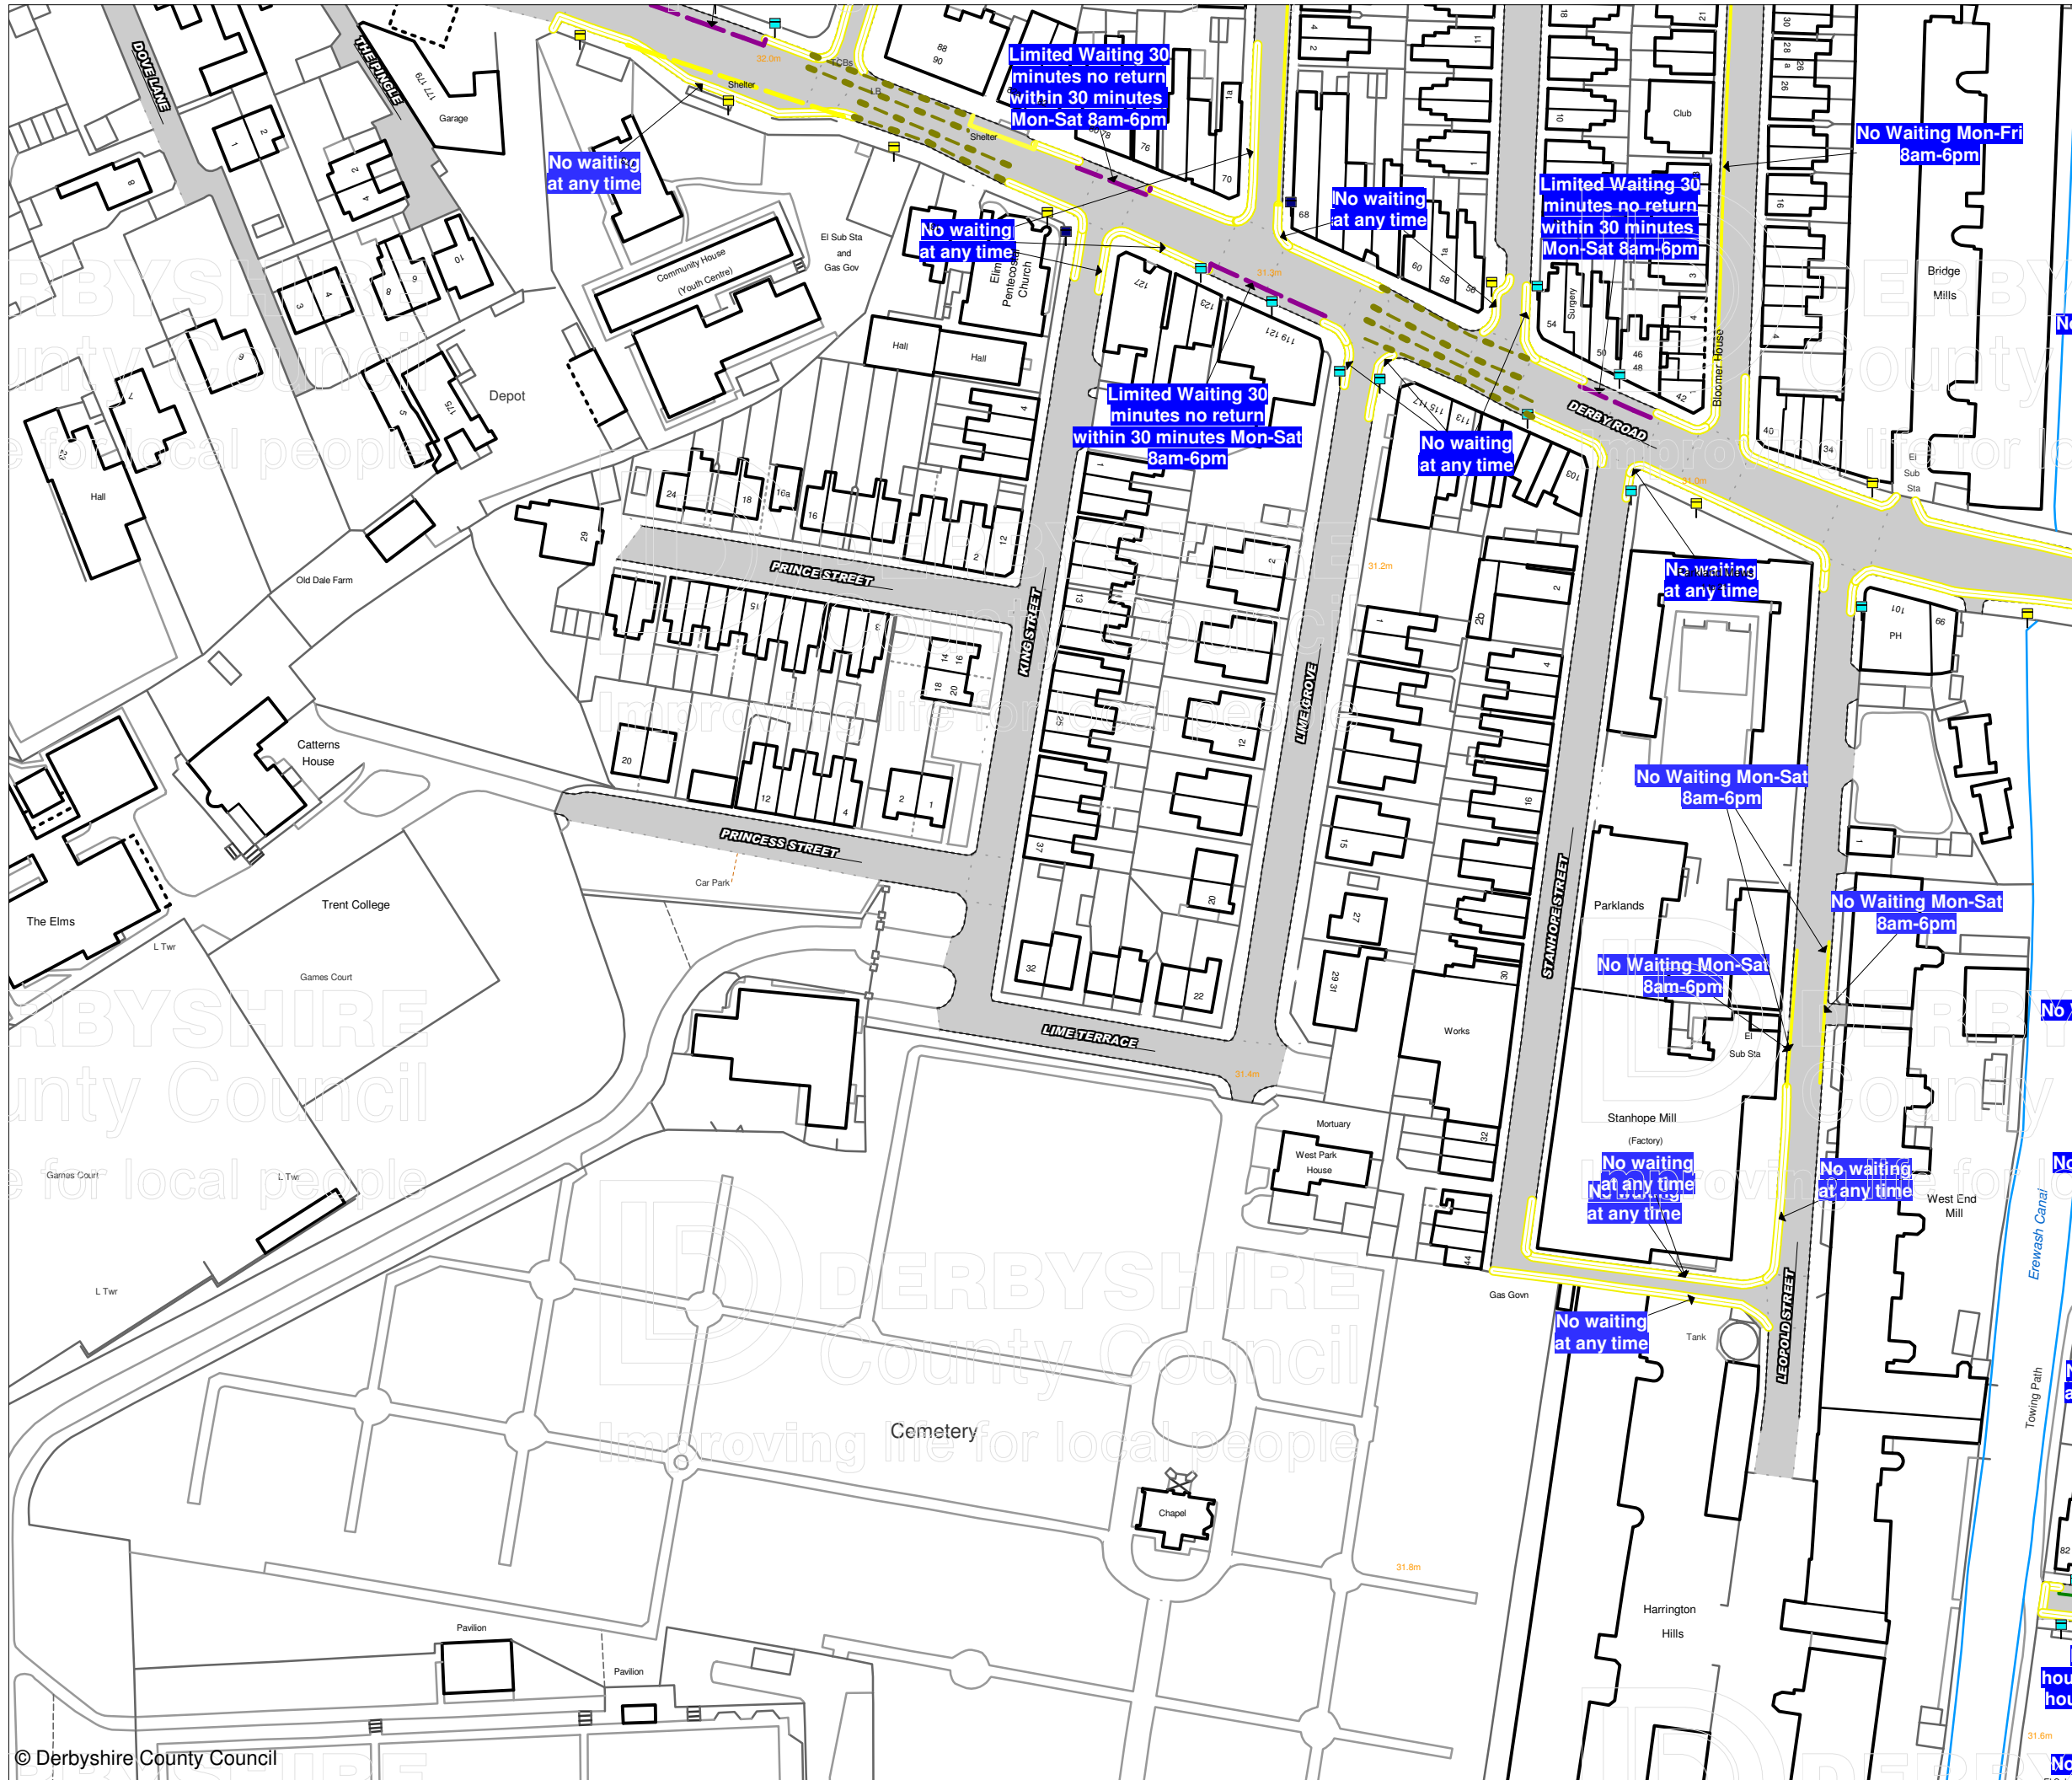

Prohibition and Restriction of Waiting, On Street Parking and Clearways.

This map is reproduced from Ordnance Survey material with the permission of Ordnance Survey on behalf of the Controller of Her Majesty's Stationery Office (c) Crown Copyright. Unauthorised reproduction infringes Crown copyright and may lead to prosecution or civil proceedings.
 Derbyshire County Council
 Licence No: 100023251 2009

CONFIRMED



IAN W. STEPHENSON BSc., CEng., MICE, MIHT
 Strategic Director of Environmental Services

DRAWING TITLE

Tile Ref: HA130

SCALE	1 : 1250
DATE	27/06/2011
DRAWING No.	1
DRAWN BY	