

DATED 30 AUGUST 2012

**THE DERBYSHIRE COUNTY COUNCIL
ROAD TRAFFIC REGULATION ACT 1984**

THE DERBYSHIRE COUNTY COUNCIL

(NELSON STREET, LONG EATON)

**(REVOCACTION OF PROHIBITION OF
WAITING) ORDER 2012**

J McELVANEY

MATLOCK

Z3006

THE DERBYSHIRE COUNTY COUNCIL
ROAD TRAFFIC REGULATION ACT 1984

(NELSON STREET, LONG EATON)

**(REVOCAION OF PROHIBITION OF
WAITING) ORDER 2012**

The Derbyshire County Council ("the Council") in exercise of its powers under Sections 1, 2 and 4 and Part IV of Schedule 9 of The Road Traffic Regulation Act 1984, as amended, ("the Act"), and of all other enabling powers, and after consultation with the Chief Officer of Police in accordance with Part III of Schedule 9 to the Act, hereby makes the following Order:-

1 CITATION AND COMMENCEMENT

This Order shall come into force for all purposes on the Tenth day of September Two Thousand and Twelve and may be cited as "The Derbyshire County Council (Nelson Street, Long Eaton) (Revocation of Prohibition of Waiting) Order 2012".

2 REVOCATION OF WAITING RESTRICTIONS

2.1 The existing No Waiting at Any Time restrictions set out in the Schedule to this Order are hereby revoked.

2.2 The Derbyshire County Council (Parking, Waiting and Loading Prohibitions and restrictions) Erewash Consolidation Order 2009 is hereby amended insofar as it relates to the length of road within this Order.

3 MISCELLANEOUS

3.1 The prohibitions and restrictions imposed by this Order shall be in addition to and not in derogation from any restrictions or requirements imposed by any regulations made or having effect as if made under the Act or by or under any other enactment.

SCHEDULE

REVOCATION OF NO WAITING AT ANY TIME

Nelson Street, Long Eaton

North east side

From a point 31 metres from its junction with Tamworth Road in a south easterly direction for a distance of 26 metres.


As shown for illustration purposes only on the attached plan.

THE COMMON SEAL of the Derbyshire)
County Council was hereunto affixed)
the Thirtieth day of August Two Thousand)
and Twelve in the presence of:-)

E.Wild

E Director of Legal Services


*Approved by
E.C. 2012/497*

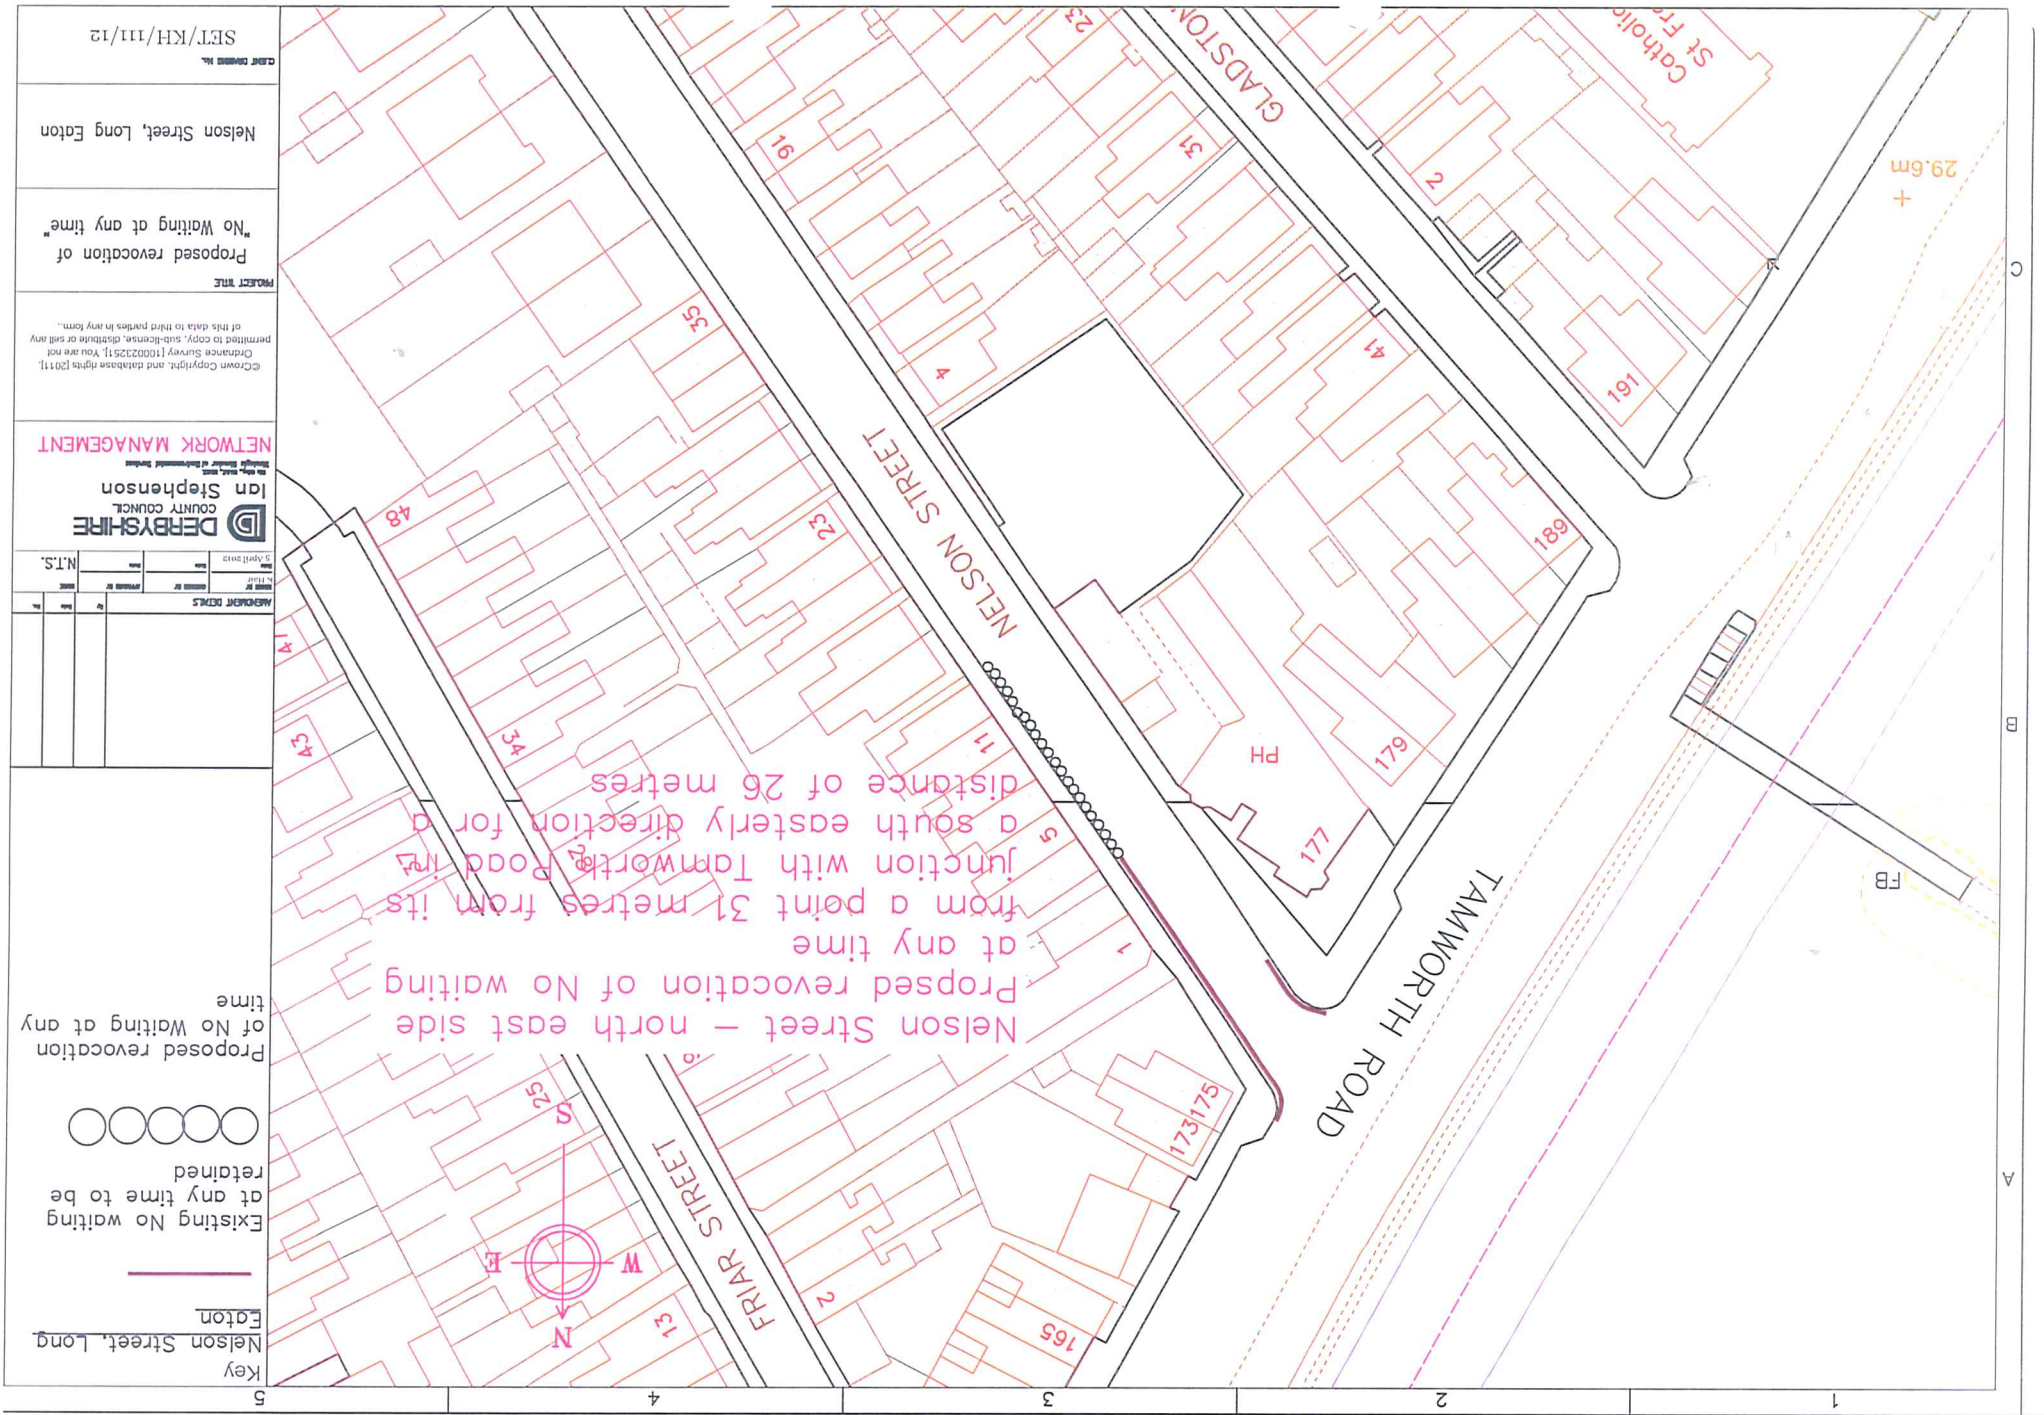

AGREEMENT DETAILS	DATE	BY	FOR

PROJECT TITLE	DATE	BY	FOR

DERBYSHIRE COUNTY COUNCIL
 Ian Stephenson
 Network Management
 © Crown Copyright, and database rights [2011].
 Ordnance Survey [100023251]. You are not permitted to copy, sub-license, distribute or sell any of this data to third parties in any form.
 SFT/KH/111/12

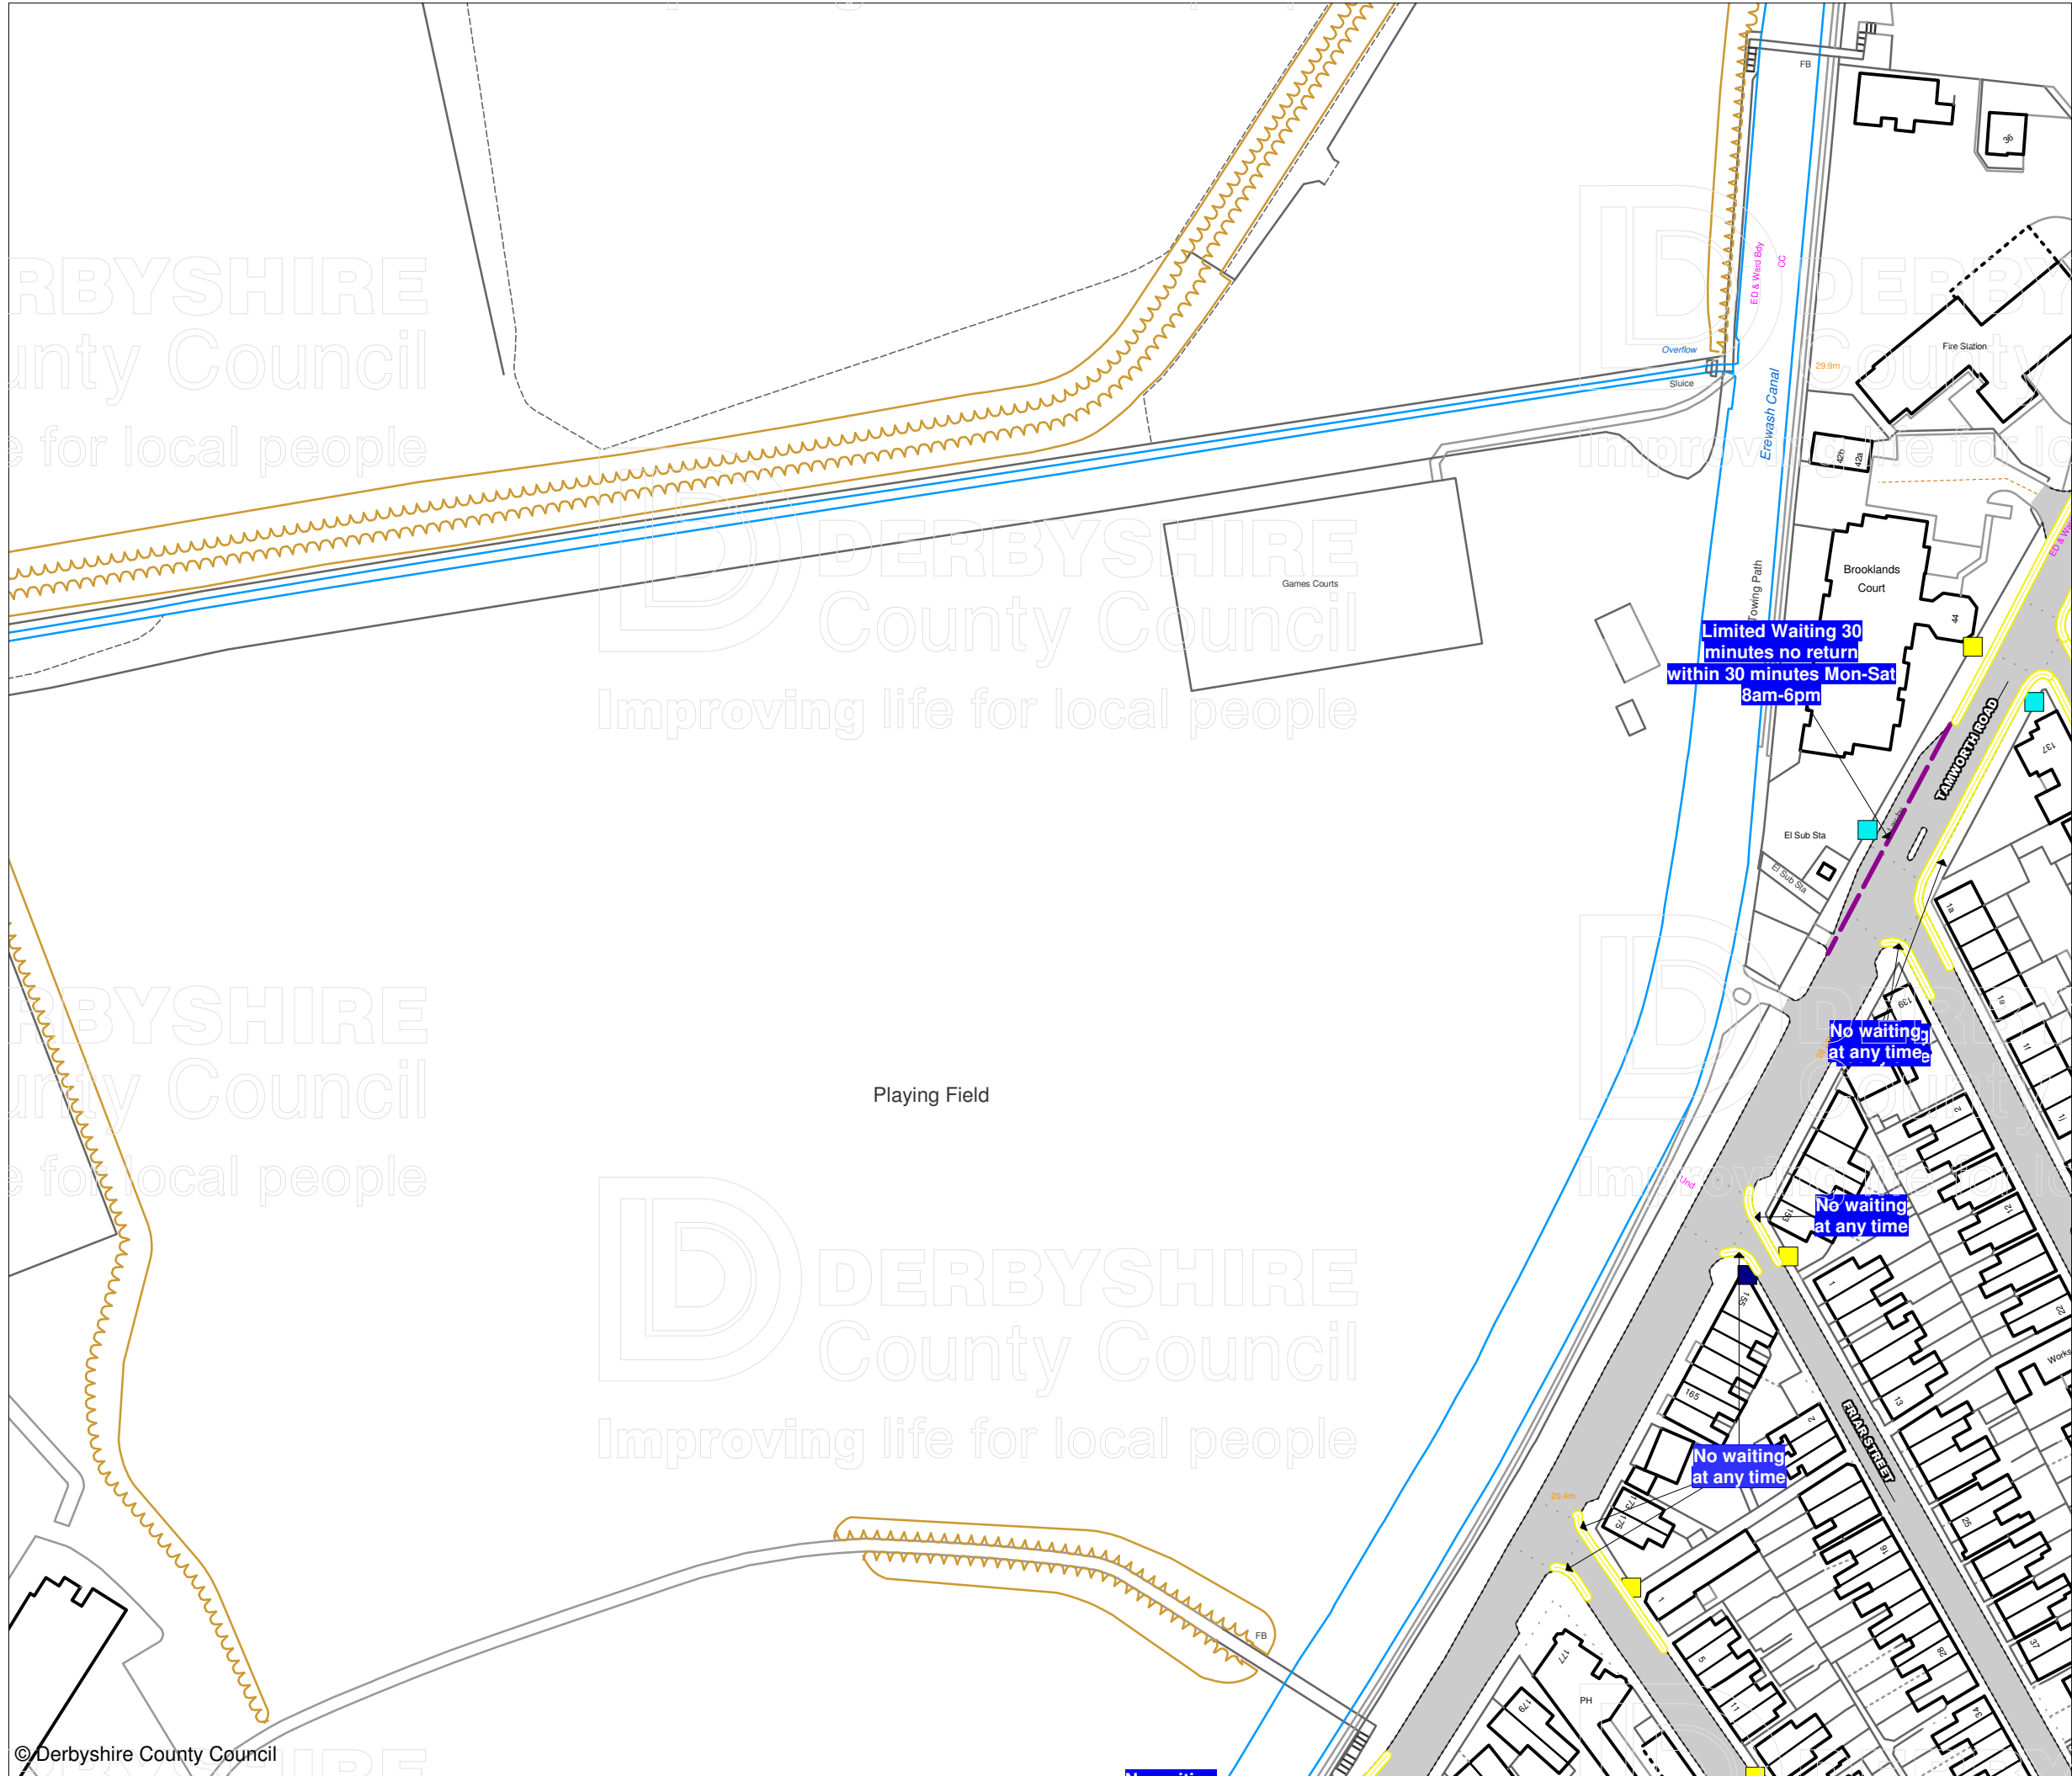

Prohibition and Restriction of Waiting, On Street Parking and Clearways.

This map is reproduced from Ordnance Survey material with the permission of Ordnance Survey on behalf of the Controller of Her Majesty's Stationery Office (c) Crown Copyright. Unauthorised reproduction infringes Crown copyright and may lead to prosecution or civil proceedings.
 Derbyshire County Council
 Licence No: 100023251 2009

CONFIRMED



IAN W. STEPHENSON BSc., CEng., MICE, MIHT
 Strategic Director of Environmental Services

DRAWING TITLE

Tile Ref: HC130

SCALE	1 : 1250
DATE	10/09/2012
DRAWING No.	3
DRAWN BY	