

DATED 29 NOVEMBER 2012

**THE DERBYSHIRE COUNTY COUNCIL
ROAD TRAFFIC REGULATION ACT 1984**

THE DERBYSHIRE COUNTY COUNCIL

(COLLEGE STREET, LONG EATON)

**(REVOCATION OF WAITING
RESTRICTIONS) ORDER 2012**

J McELVANEY

MATLOCK

THE DERBYSHIRE COUNTY COUNCIL
ROAD TRAFFIC REGULATION ACT 1984
(COLLEGE STREET, LONG EATON)
(REVOCATION OF WAITING
RESTRICTIONS) ORDER 2012

The Derbyshire County Council ("the Council") in exercise of its powers under Sections 1, 2 and 4 and Part IV of Schedule 9 of The Road Traffic Regulation Act 1984, as amended, ("the Act"), and of all other enabling powers, and after consultation with the Chief Officer of Police in accordance with Part III of Schedule 9 to the Act, hereby makes the following Order:-

1 CITATION AND COMMENCEMENT

1.1 This Order shall come into force for all purposes on the Tenth day of December Two Thousand and Twelve and may be cited as "The Derbyshire County Council (College Street, Long Eaton) (Revocation of Waiting Restrictions) Order 2012".

2 REVOCATION OF WAITING RESTRICTIONS

2.1 The Derbyshire County Council (Parking, Waiting and Loading Prohibitions and Restrictions) Erewash Consolidation Order 2009 is hereby revoked insofar as it relates to the lengths of road and restrictions specified in Schedules 1 and 2 of this Order.

3 MISCELLANEOUS

3.1 The prohibitions and restrictions imposed by this Order shall be in addition to and not in derogation from any restrictions or requirements imposed by any regulations made or having effect as if made under the Act or by or under any other enactment.

SCHEDULE 1

REVOCATION OF LIMITED WAITING
30 MINUTES, NO RETURN WITHIN 1 HOUR
MONDAY TO SATURDAY 8AM TO 6PM

College Street, Long Eaton

North east side

From a point 6 metres south east of its junction with Upper Wellington Street in a south easterly direction for a distance of 30 metres.

South west side

From a point 18 metres north west of its junction with Upper Wellington Street in a north westerly direction for a distance of 25 metres.

From a point 9 metres south east of its junction with Humber Road in a south easterly direction for a distance of 18 metres.

From a point 33 metres south east of its junction with Canal Street in a south easterly direction for a distance of 24 metres.

SCHEDULE 2

REVOCATION OF NO WAITING AT ANY TIME

College Street, Long Eaton

South west side


From a point 56 metres north west of its junction with Canal Street in a south easterly direction to a point 28 metres north west of that junction.

As shown for illustration purposes only on the attached plan.

THE COMMON SEAL of the Derbyshire)
County Council was hereunto affixed)
the Twenty-ninth day of November Two)
Thousand and Twelve in the presence of:-)



Director of Legal Services

Number in Seal

AMENDMENT DETAILS		BY	CHKD	APVD	DATE	NO.
DRAWN	B GOULD	CHECKED	APPROVED			
Date	APRIL 2012	Date	Date			
 DERBYSHIRE County Council						
IAN W. STEPHENSON <small>BSC, CEng, MICE, MHRT</small> Strategic Director of Environmental Services						
PROJECT TITLE		COLLEGE STREET LONG EATON				
DRAWING TITLE		PROPOSED REVOCATION OF LIMITED WAITING BAYS AND DOUBLE YELLOW LINES				
DCE Project Reference No.		SCALE				
Drawing Number		ST/BG/114/12A				
ORIGINAL DRAWING SIZE 297 x 210 (A4)						



AMENDMENT DETAILS		BY	CHKD	APVD	DATE	NO.
DRAWN	B. GOULD	CHECKED		APPROVED		
Date	APRIL 2012	Date		Date		




DERBYSHIRE
County Council

IAN W. STEPHENSON asc., ceng., msc., mht
Strategic Director of Environmental Services

PROJECT TITLE		COLLEGE STREET LONG EATON
DRAWING TITLE		PROPOSED REVOCATION OF LIMITED WAITING BAYS AND DOUBLE YELLOW LINES
DCE Project Reference No.	SCALE	NTS
Drawing Number	ST/IG/114/12B/Rev 1	
ORIGINAL DRAWING SIZE 297 x 420 (mm)		



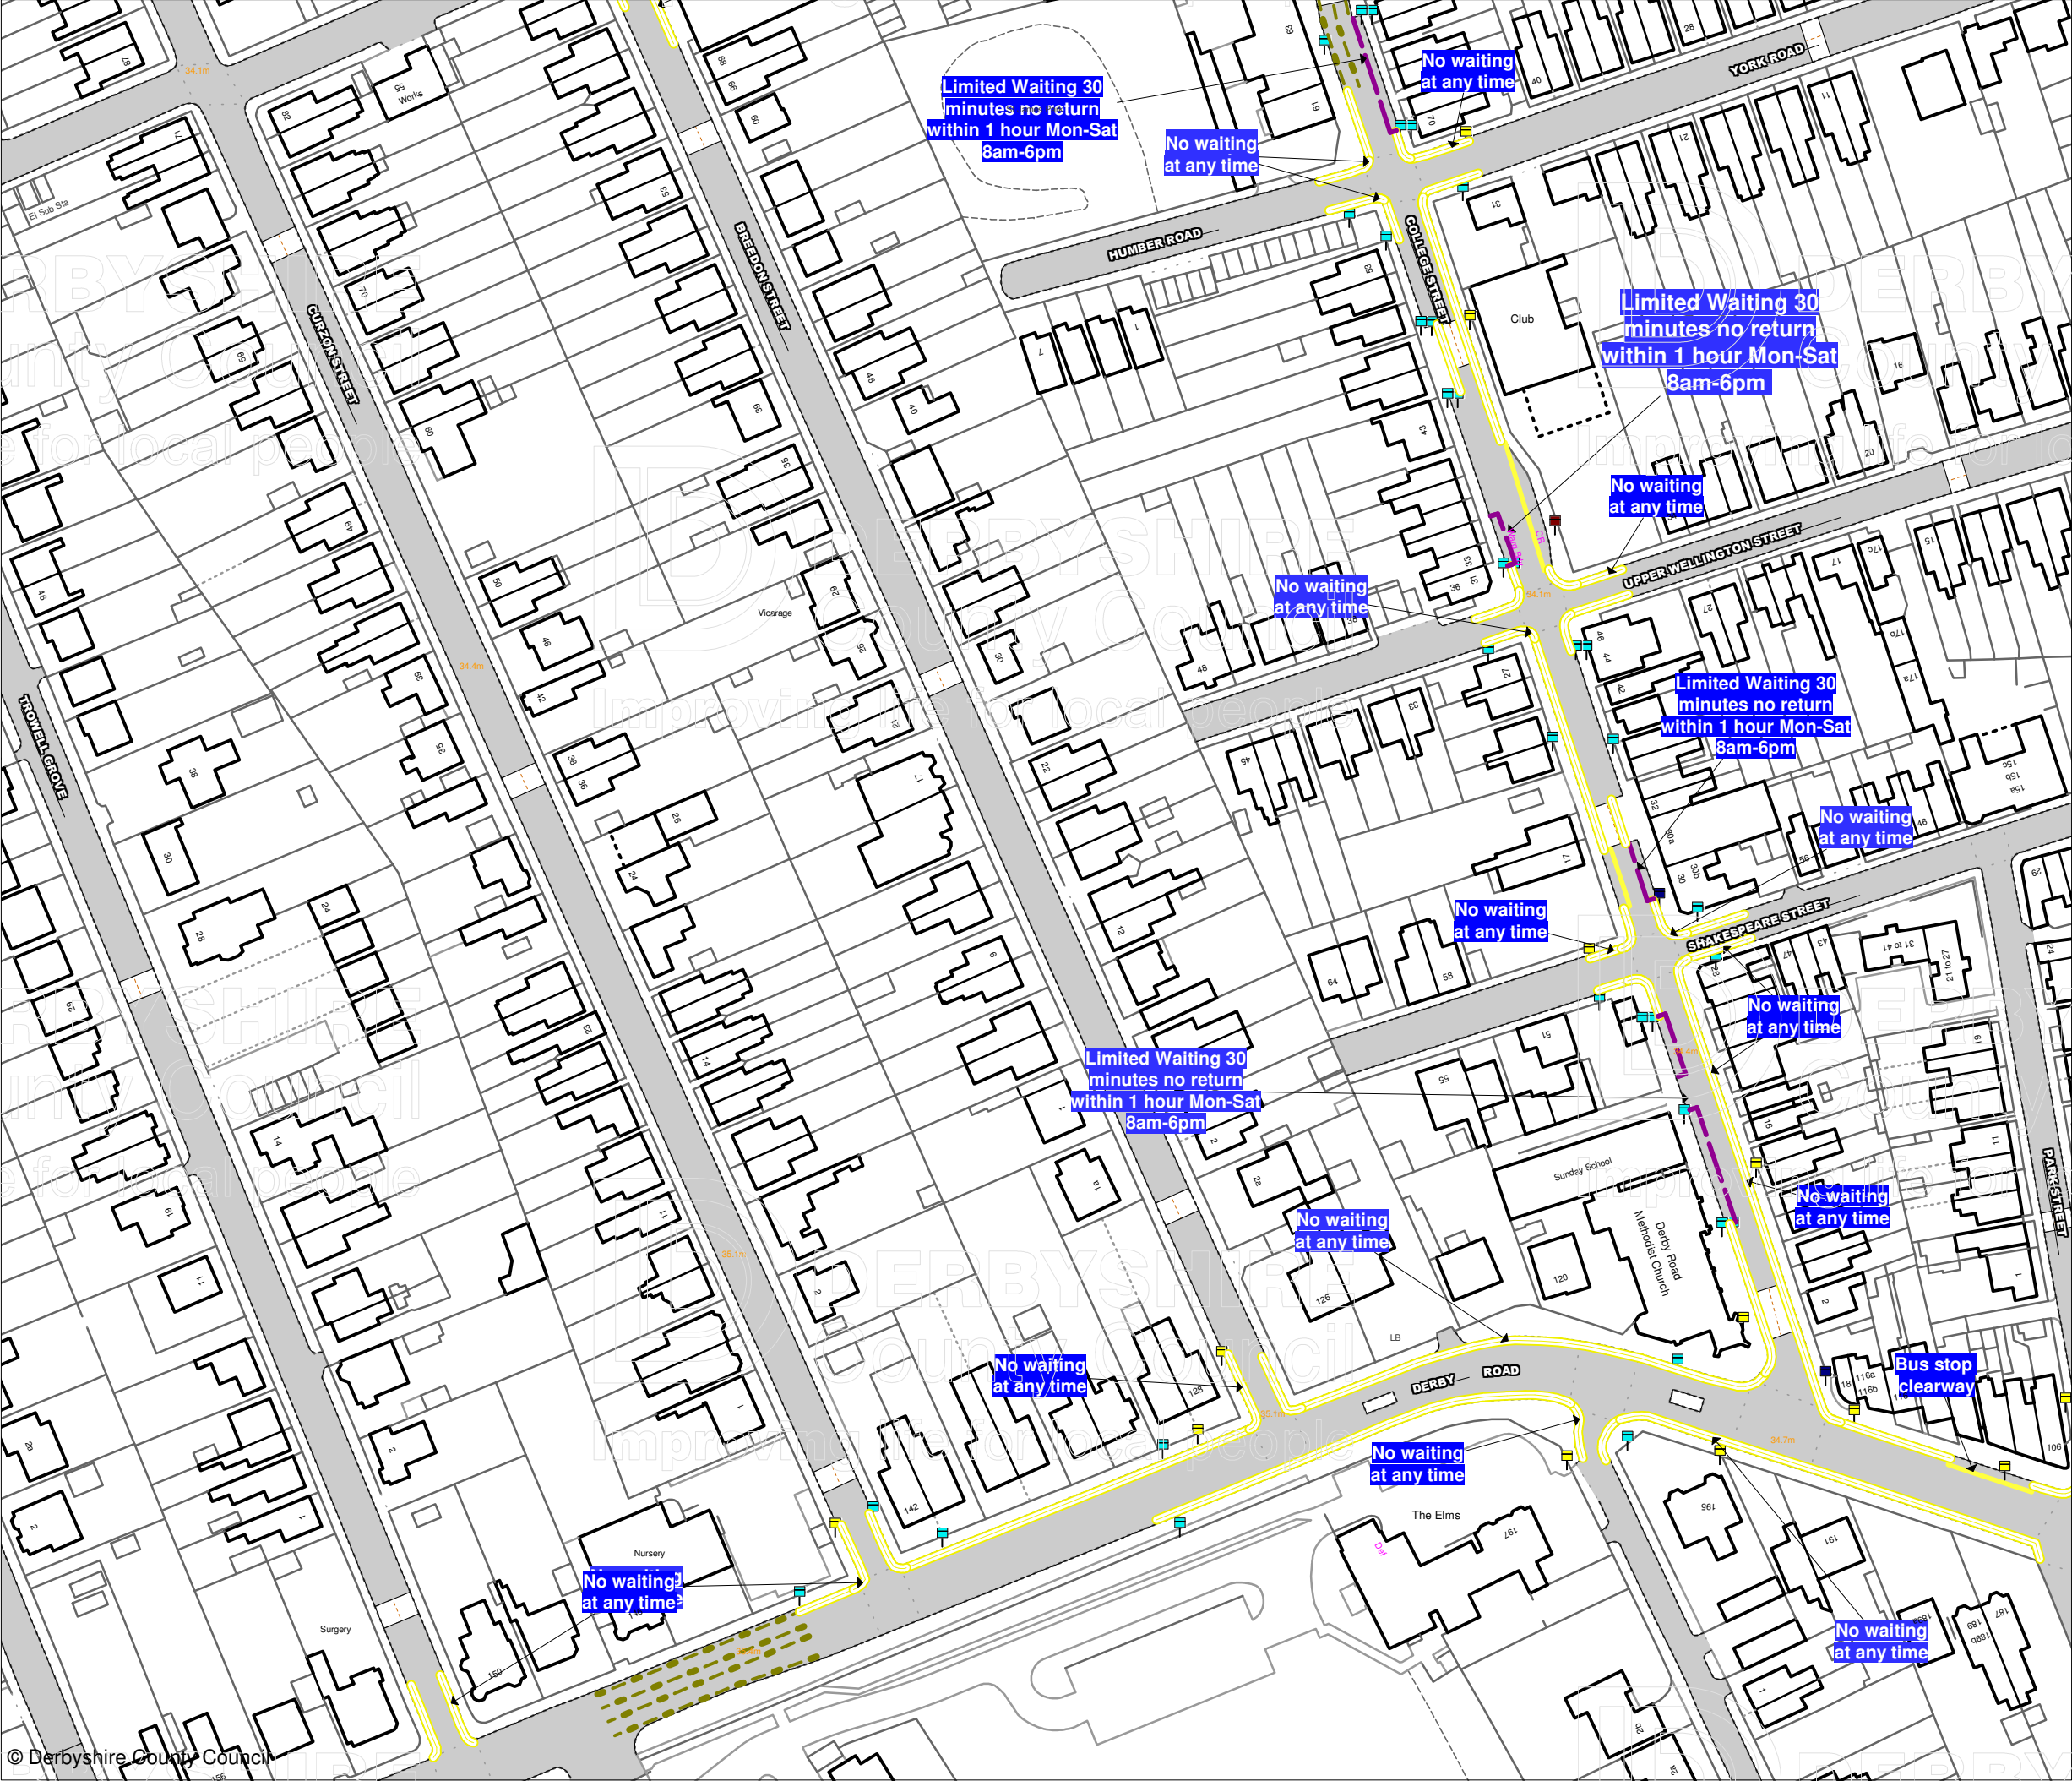

Prohibition and Restriction of Waiting, On Street Parking and Clearways.

This map is reproduced from Ordnance Survey material with the permission of Ordnance Survey on behalf of the Controller of Her Majesty's Stationery Office (c) Crown Copyright. Unauthorised reproduction infringes Crown copyright and may lead to prosecution or civil proceedings.
Derbyshire County Council
Licence No: 100023251 2009

CONFIRMED



IAN W.STEPHENSON BSc., CEng.,MICE,MIHT
Strategic Director of Environmental Services

DRAWING TITLE

Tile Ref: GZ129

SCALE 1 : 1250

DATE 10/12/2012

DRAWING No. 3

DRAWN BY