

1

B

DATED 29 NOVEMBER 2012

**THE DERBYSHIRE COUNTY COUNCIL
ROAD TRAFFIC REGULATION ACT 1984**

THE DERBYSHIRE COUNTY COUNCIL

(BRIDGE STREET, LONG EATON)

**(REVOCAION OF PROHIBITION OF
WAITING) ORDER 2012**

J McELVANEY

MATLOCK

THE DERBYSHIRE COUNTY COUNCIL
ROAD TRAFFIC REGULATION ACT 1984
(BRIDGE STREET, LONG EATON)
(REVOCAION OF PROHIBITION OF
WAITING) ORDER 2011

The Derbyshire County Council ("the Council") in exercise of its powers under Sections 1, 2 and 4 and Part IV of Schedule 9 of The Road Traffic Regulation Act 1984, as amended, ("the Act"), and of all other enabling powers, and after consultation with the Chief Officer of Police in accordance with Part III of Schedule 9 to the Act, hereby makes the following Order:-

1 CITATION AND COMMENCEMENT

This Order shall come into force for all purposes on the Tenth day of December Two Thousand and Twelve and may be cited as "The Derbyshire County Council (Bridge Street, Long Eaton) (Revocation of Prohibition of Waiting) Order 2012".

2 REVOCATION OF WAITING RESTRICTIONS

2.1 The Derbyshire County Council (Parking, Waiting and Loading Prohibitions and Restrictions) Erewash Consolidation Order 2009 is hereby revoked insofar as it relates to the lengths of road and restrictions specified within this Order.

3 MISCELLANEOUS

3.1 The prohibitions and restrictions imposed by this Order shall be in addition to and not in derogation from any restrictions or requirements imposed by any regulations made or having effect as if made under the Act or by or under any other enactment.

SCHEDULE

REVOCATION OF PROHIBITION OF WAITING MONDAY TO SATURDAY 8AM TO 6PM

Bridge Street, Long Eaton

West side

From a point 27 metres north of its junction with Derby Road in a northerly direction to a point 74 metres north of that junction.

From a point 113 metres north of its junction with Derby Road in a northerly direction to a point 187 metres north of that junction.

As shown for illustration purposes only on the attached plan.

THE COMMON SEAL of the Derbyshire)
County Council was hereunto affixed)
the Twenty-ninth day of November Two)
Thousand and Twelve in the presence of:-)


Director of Legal Services

Number in Seal
Book


2012 / 1223


AMENDMENT DETAILS		BY	CHKD	APVD	DATE	NO.
DRAWN	B. GOULD					
CHECKED						
APPROVED						
Date	APRIL 12	Date				



IAN W. STEPHENSON BSc., CEng., MICE, MIHT
Strategic Director of Environmental Services

PROJECT TITLE	BRIDGE STREET LONG EATON
DRAWING TITLE	PROPOSED REVOCATION OF EXISTING SINGLE YELLOW RESTRICTION
DCE Project Reference No.	STBG/113/12
Drawing Number	NTS
SCALE	

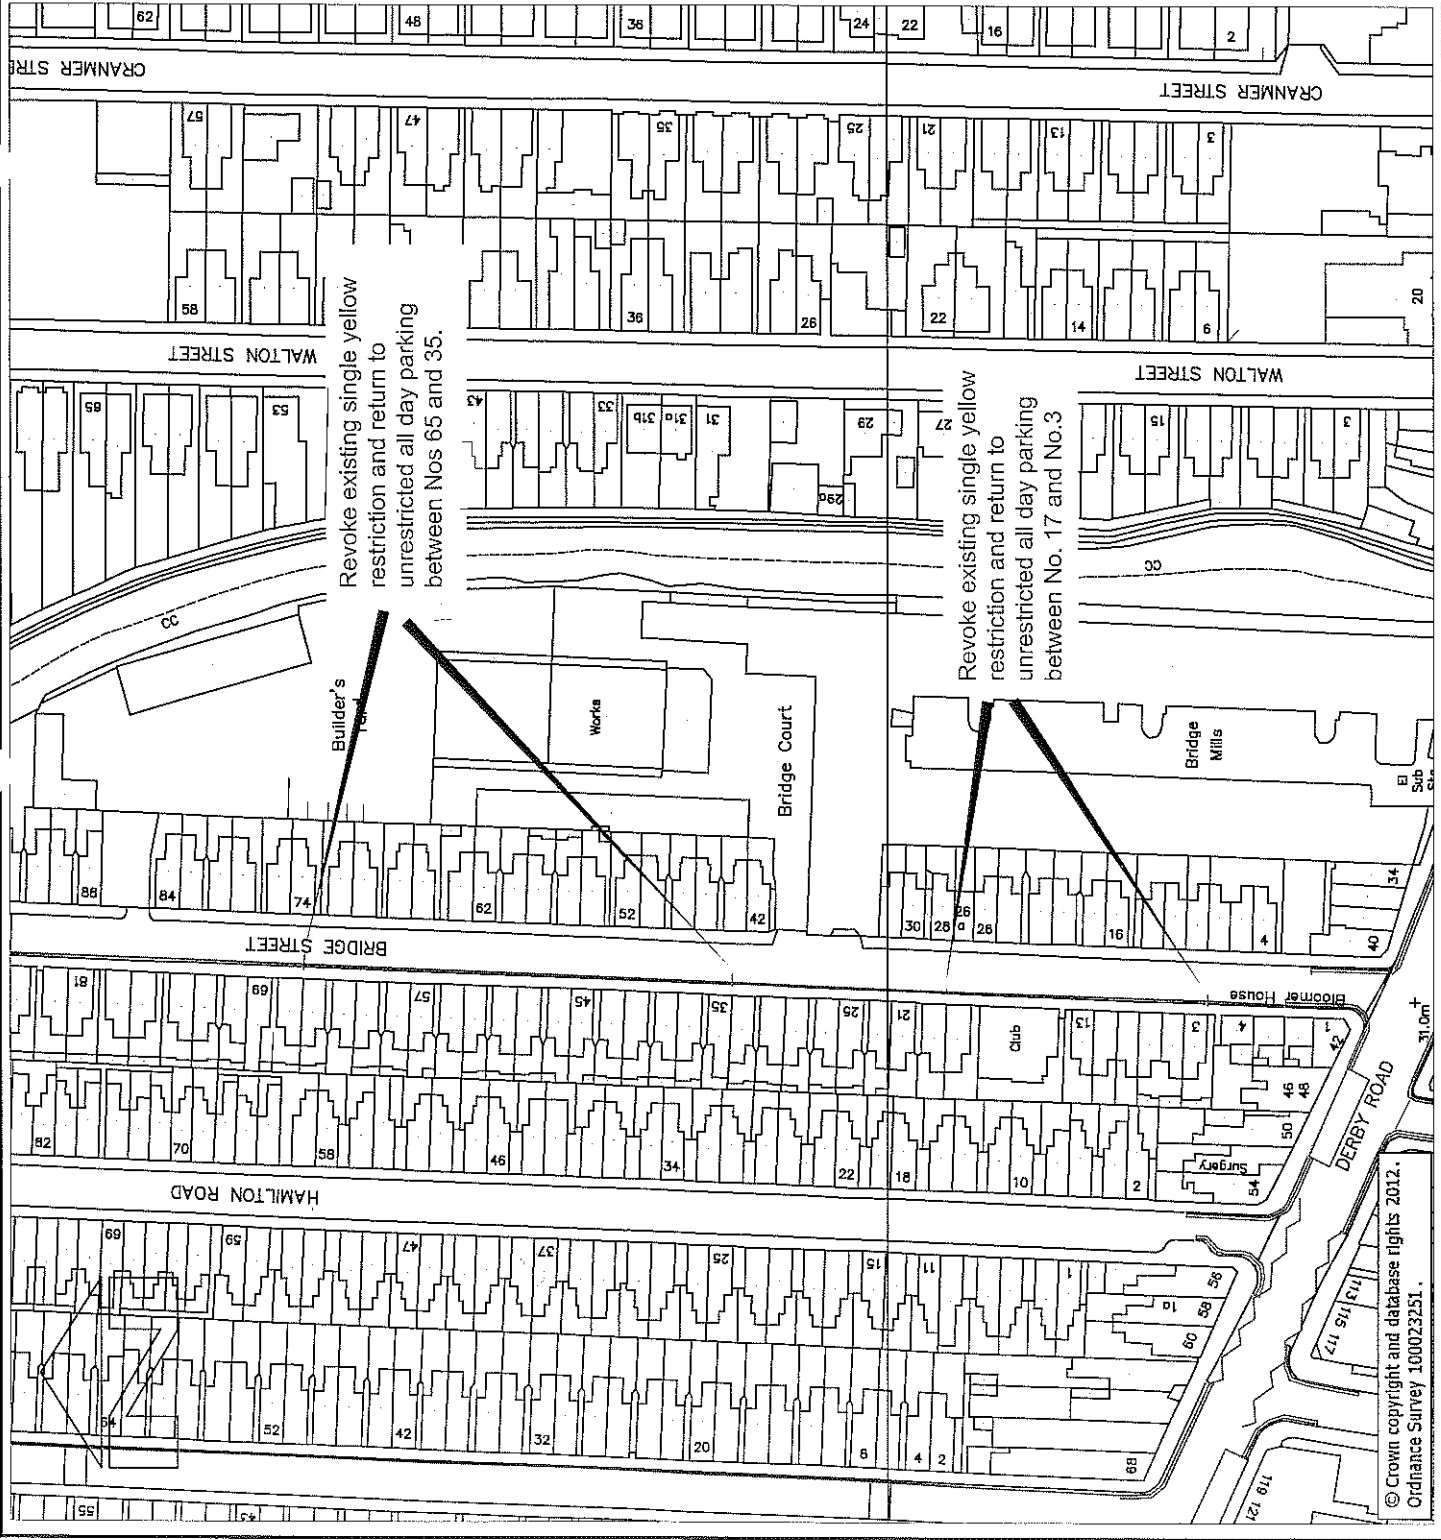

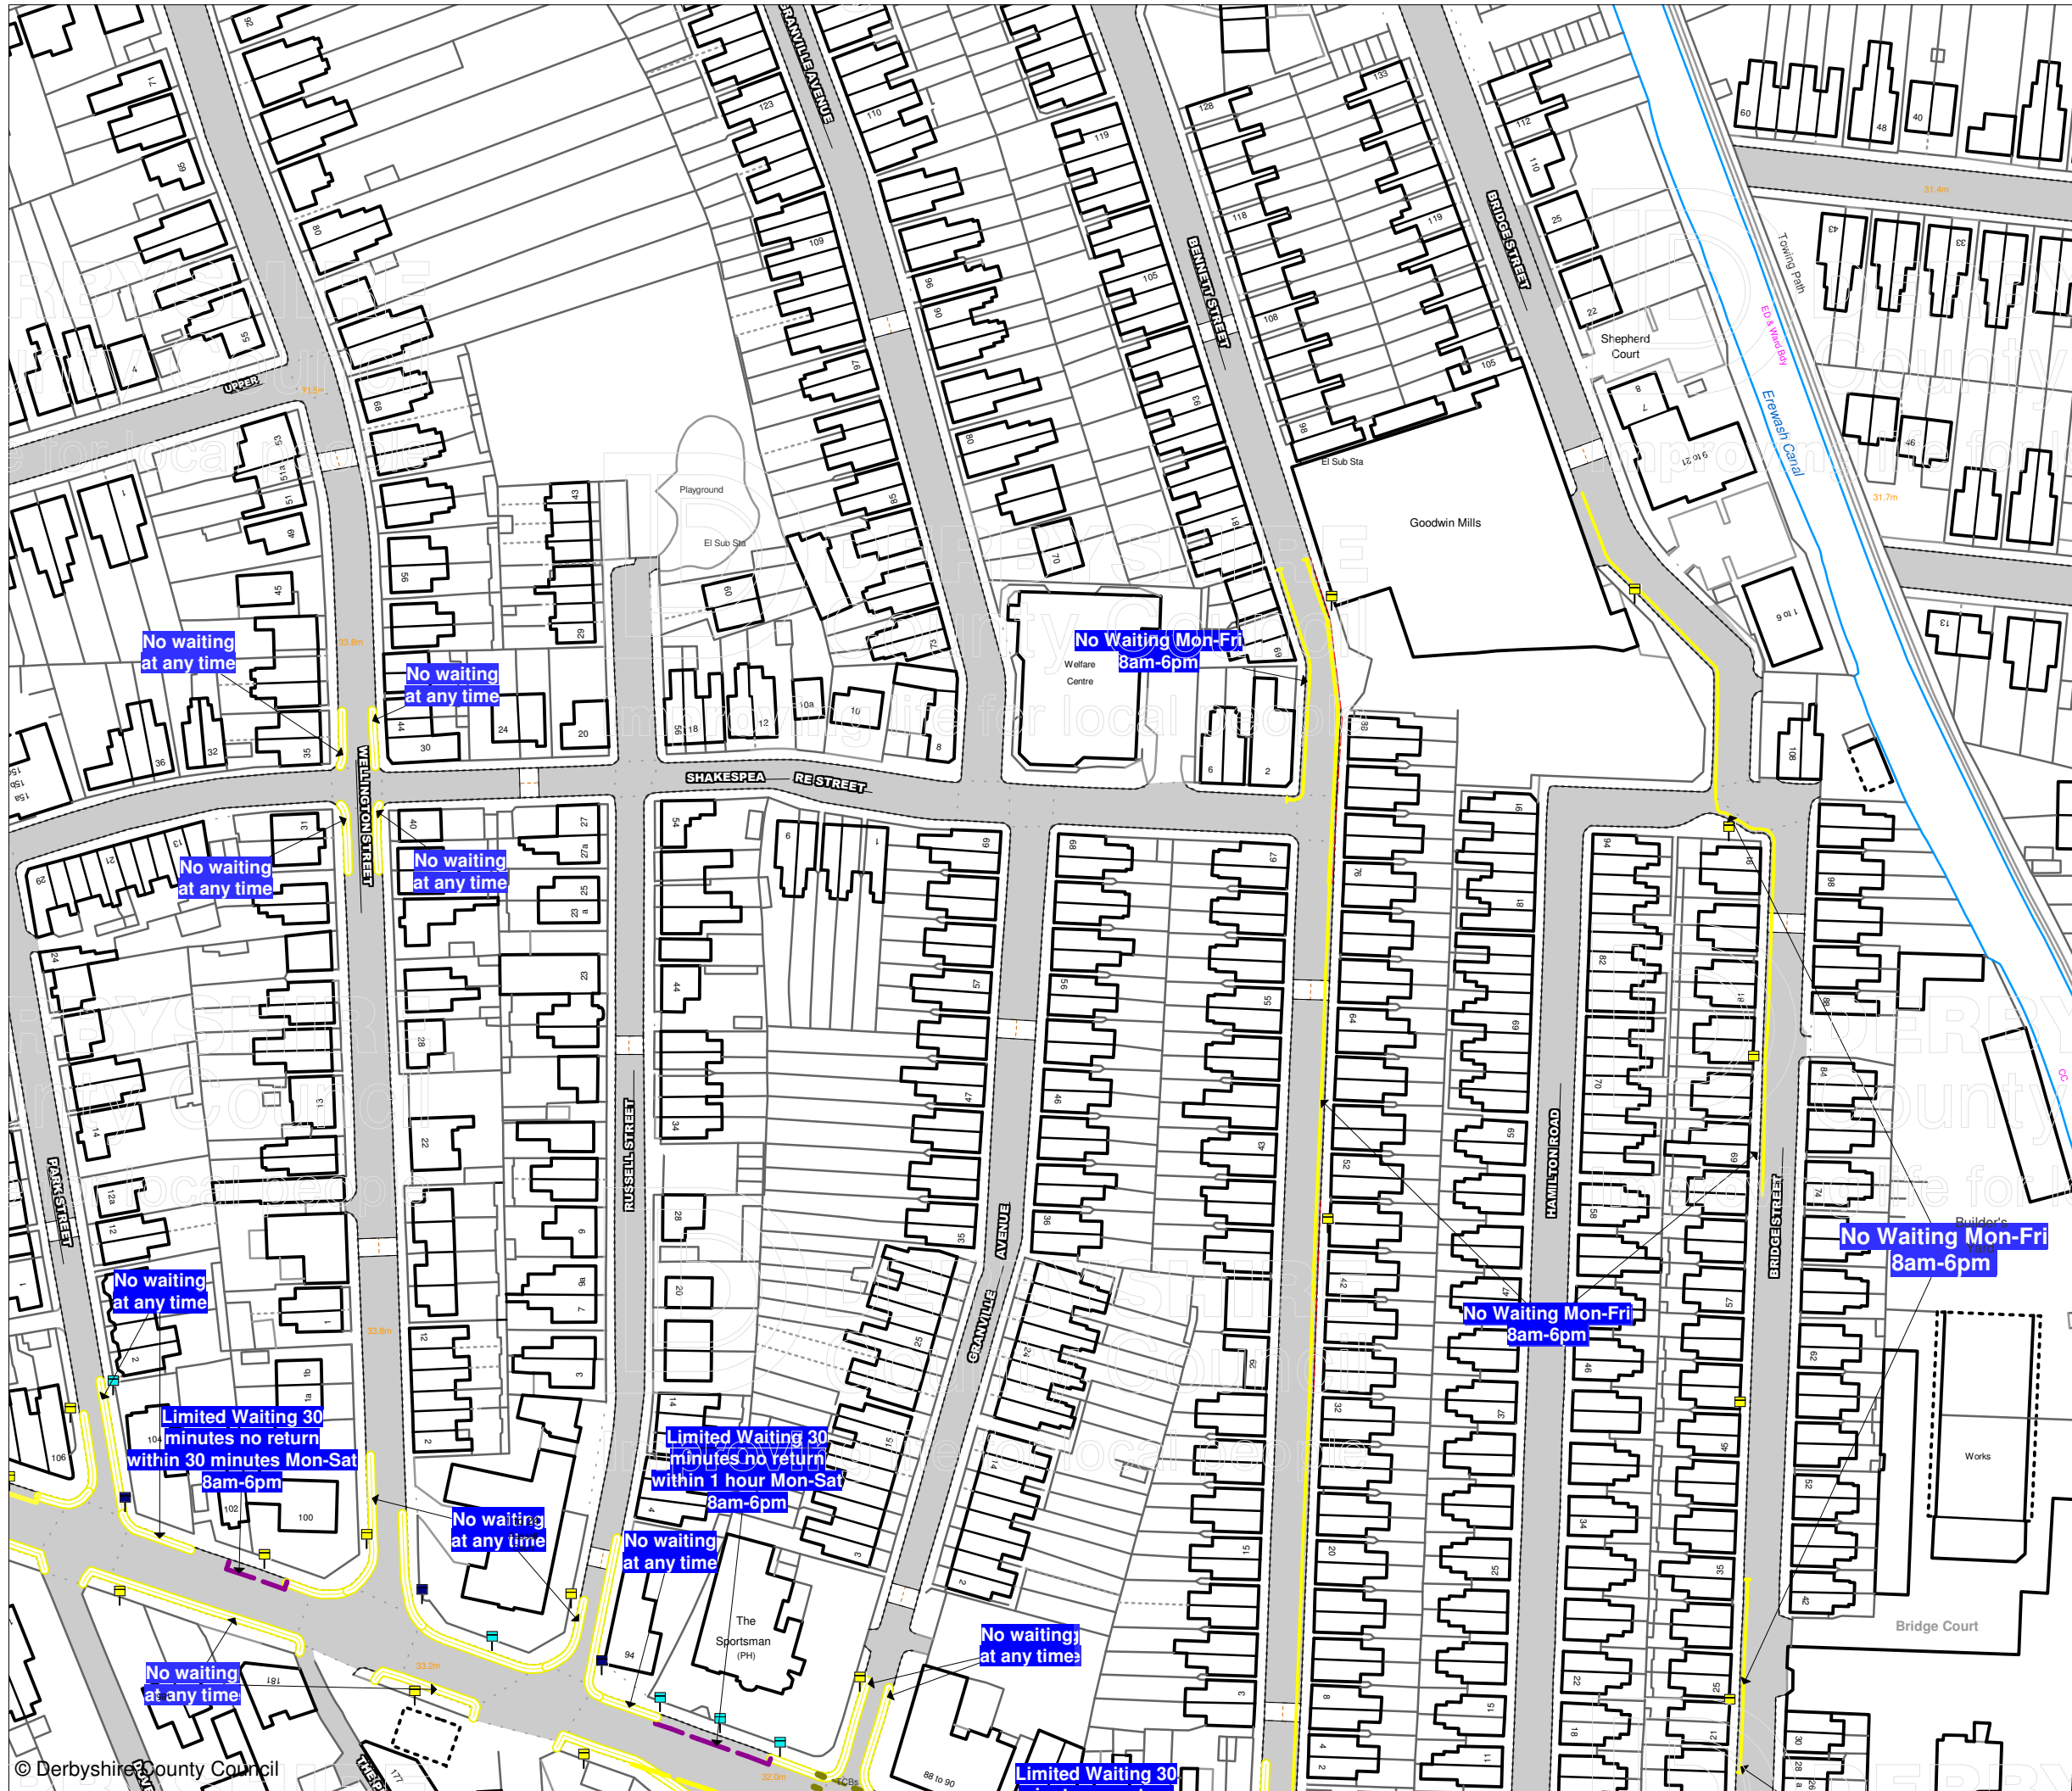

Prohibition and Restriction of Waiting, On Street Parking and Clearways.

This map is reproduced from Ordnance Survey material with the permission of Ordnance Survey on behalf of the Controller of Her Majesty's Stationery Office (c) Crown Copyright. Unauthorised reproduction infringes Crown copyright and may lead to prosecution or civil proceedings.
Derbyshire County Council
Licence No: 100023251 2009

CONFIRMED



IAN W. STEPHENSON BSc., CEng., MICE, MIHT
Strategic Director of Environmental Services

DRAWING TITLE

Tile Ref: GZ130

SCALE	1 : 1250
DATE	10/12/2012
DRAWING No.	8
DRAWN BY	