

DATED 09 JULY 2009

THE DERBYSHIRE COUNTY COUNCIL
ROAD TRAFFIC REGULATION ACT 1984

THE DERBYSHIRE COUNTY COUNCIL
(TOADMOOR LANE, AMBERGATE)
(SCHOOL KEEP CLEAR RESTRICTIONS) ORDER 2009

RT0766

D W TYSOE

MATLOCK

Z2640

CLS/1361

DERBYSHIRE COUNTY COUNCIL
ROAD TRAFFIC REGULATION ACT 1984
(TOADMOOR LANE, AMBERGATE)
(SCHOOL KEEP CLEAR RESTRICTIONS)
ORDER 2009

The Derbyshire County Council in exercise of its powers under Sections 1(1) and 2(1) to (3) of the Road Traffic Regulation Act 1984 ("the Act") and of all other enabling powers, after consultation with the Chief Officer of Police in accordance with Part III of Schedule 9 to the Act hereby makes the following Order:-

1 CITATION

This Order shall come into operation on the Twentieth day of July 2009 and may be cited as The Derbyshire County Council (Toadmoor Lane, Ambergate) (School Keep Clear Restrictions) Order 2009.

2 INTERPRETATION

In this Order:-

2.1 "the County Council" means Derbyshire County Council.

2.2 "Carriageway" means a way constituting or comprised in a highway being a way (other than a cycle track) over which the public have a right of way for the passage of Vehicles, as in Section 329(1) of the Highways Act 1980.

2.3 "Pavement" means the remainder of the surfaced highway that is not constructed and used as Carriageway.

2.4 "Owner" in relation to a Vehicle means the person by whom such a Vehicle is kept and used.

2.5 "Vehicle" means any mechanically propelled vehicle intended or adapted for use on roads.

2.10 "The 2004 Act" means the Traffic Management Act 2004.

2.11 "CEO" means Civil Enforcement Officer and has the same meaning as in Section 76 of The 2004 Act.

2.12 "Electronic Communications Apparatus", "Electronic Communications Network" and any "Electronic Communications Line"

2.13 "Traffic Sign" means a sign of any size, colour and type prescribed or authorised or having effect pursuant to Section 64 of the Act

2.14 "The 2002 Regulations" means the Traffic Signs Regulations and General Directions 2002 SI 2002/3113

3 SCHOOL KEEP CLEAR RESTRICTIONS

3.1 Save as provided in Article 4 of this Order, no Vehicle shall stop or wait on the Entrance Clearway Markings indicated by road markings complying with diagram 1027.1 in Schedule 6 of the 2002 Regulations when it is used on conjunction with Traffic Sign diagram 642.2A in Schedule 2 of the 2002 Regulations, or permitted variants thereof, between the hours of 8am to 9.30am and 2.45pm to 4.30pm, Monday to Friday Only, on the length of road specified in the Schedule to this Order.

4 GENERAL EXEMPTIONS

4.1 The controls specified in Article 3 do not apply in the respect of a Vehicle waiting;

- a) if the person in control of the Vehicle is
 - i) required by law to stop or not to proceed;
 - ii) obliged to stop so as to avoid an accident;
 - iii) prevented from proceeding by circumstances beyond the person's control;

- b) for so long as may be necessary to enable the Vehicle, if it cannot conveniently be used for such purpose in any other road, to be used
 - i) in connection with the removal of any obstruction to traffic;
 - ii) opening or closing a gate or other barrier at the entrance to premises to which the Vehicle is being driven from or from which it has emerged if it is not reasonably practicable to cause the Vehicle to stop elsewhere for the purpose;
 - iii) using the Vehicle for fire brigade, ambulance or police purposes;
 - iv) using the Vehicle in the service of a local authority or of a water company in pursuance of statutory duties or powers.
 - v) in connection with the laying, erection, alteration or repair in or near such road of any sewer or of any main, pipe or apparatus for the supply of gas, water or electricity or of any Electronic Communications Line;

4.2 The controls specified in Article 3 of this Order do not apply to anything done with the permission or at the direction of a Police Constable in uniform or a CEO.

5 EFFECT OF ORDER

5.1 The prohibitions and restrictions imposed by this Order shall be in addition to and not in derogation from any restrictions or requirements imposed by any regulations made or having effect as if made under the Act of 1984 or by or under any other enactment.

SCHEDULE


SCHOOL KEEP CLEAR RESTRICTIONS
NO STOPPING 8AM TO 9.30AM AND 2.45PM TO 4.30PM
MONDAY TO FRIDAY
ON SCHOOL ENTRANCE MARKINGS

Toadmoor Lane, Ambergate

Western side


From its junction with Newbridge Road, southwards for a distance of 55 metres.

THE COMMON SEAL of the Derbyshire)
County Council was hereunto affixed the)
Ninth day of July Two thousand)
and Nine in the presence of:-)

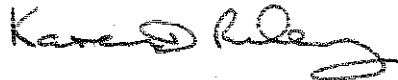

Asst. County Secretary

Number in Seal
Book 2009/627

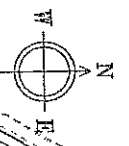

Proposed 'No Stopping'
on School Keep Clear
Road Markings, 8-9.30
am, 2.45-4.30pm,
Mon-Fri.

DATE OF SURVEY	DATE OF PLAN	PROJECT NO.	SCALE
18/07/2008	18/07/2008	NTS	




1 Stephenson *con. succ. aut.*
Director of Environmental Services

Transferred from the Ordnance Survey mapping with the permission of the controller of Her Majesty's stationery office. © Crown Copyright. Unauthorised reproduction, including Crown Copyright and any lead to prosecution or civil proceedings, LA07054 2003

PROJECT TITLE
School Keep Clear
Proposed Traffic Regulation Order
Ambergate Primary School

Ambergate

DATE DRAWN: SET/DUC/251/08

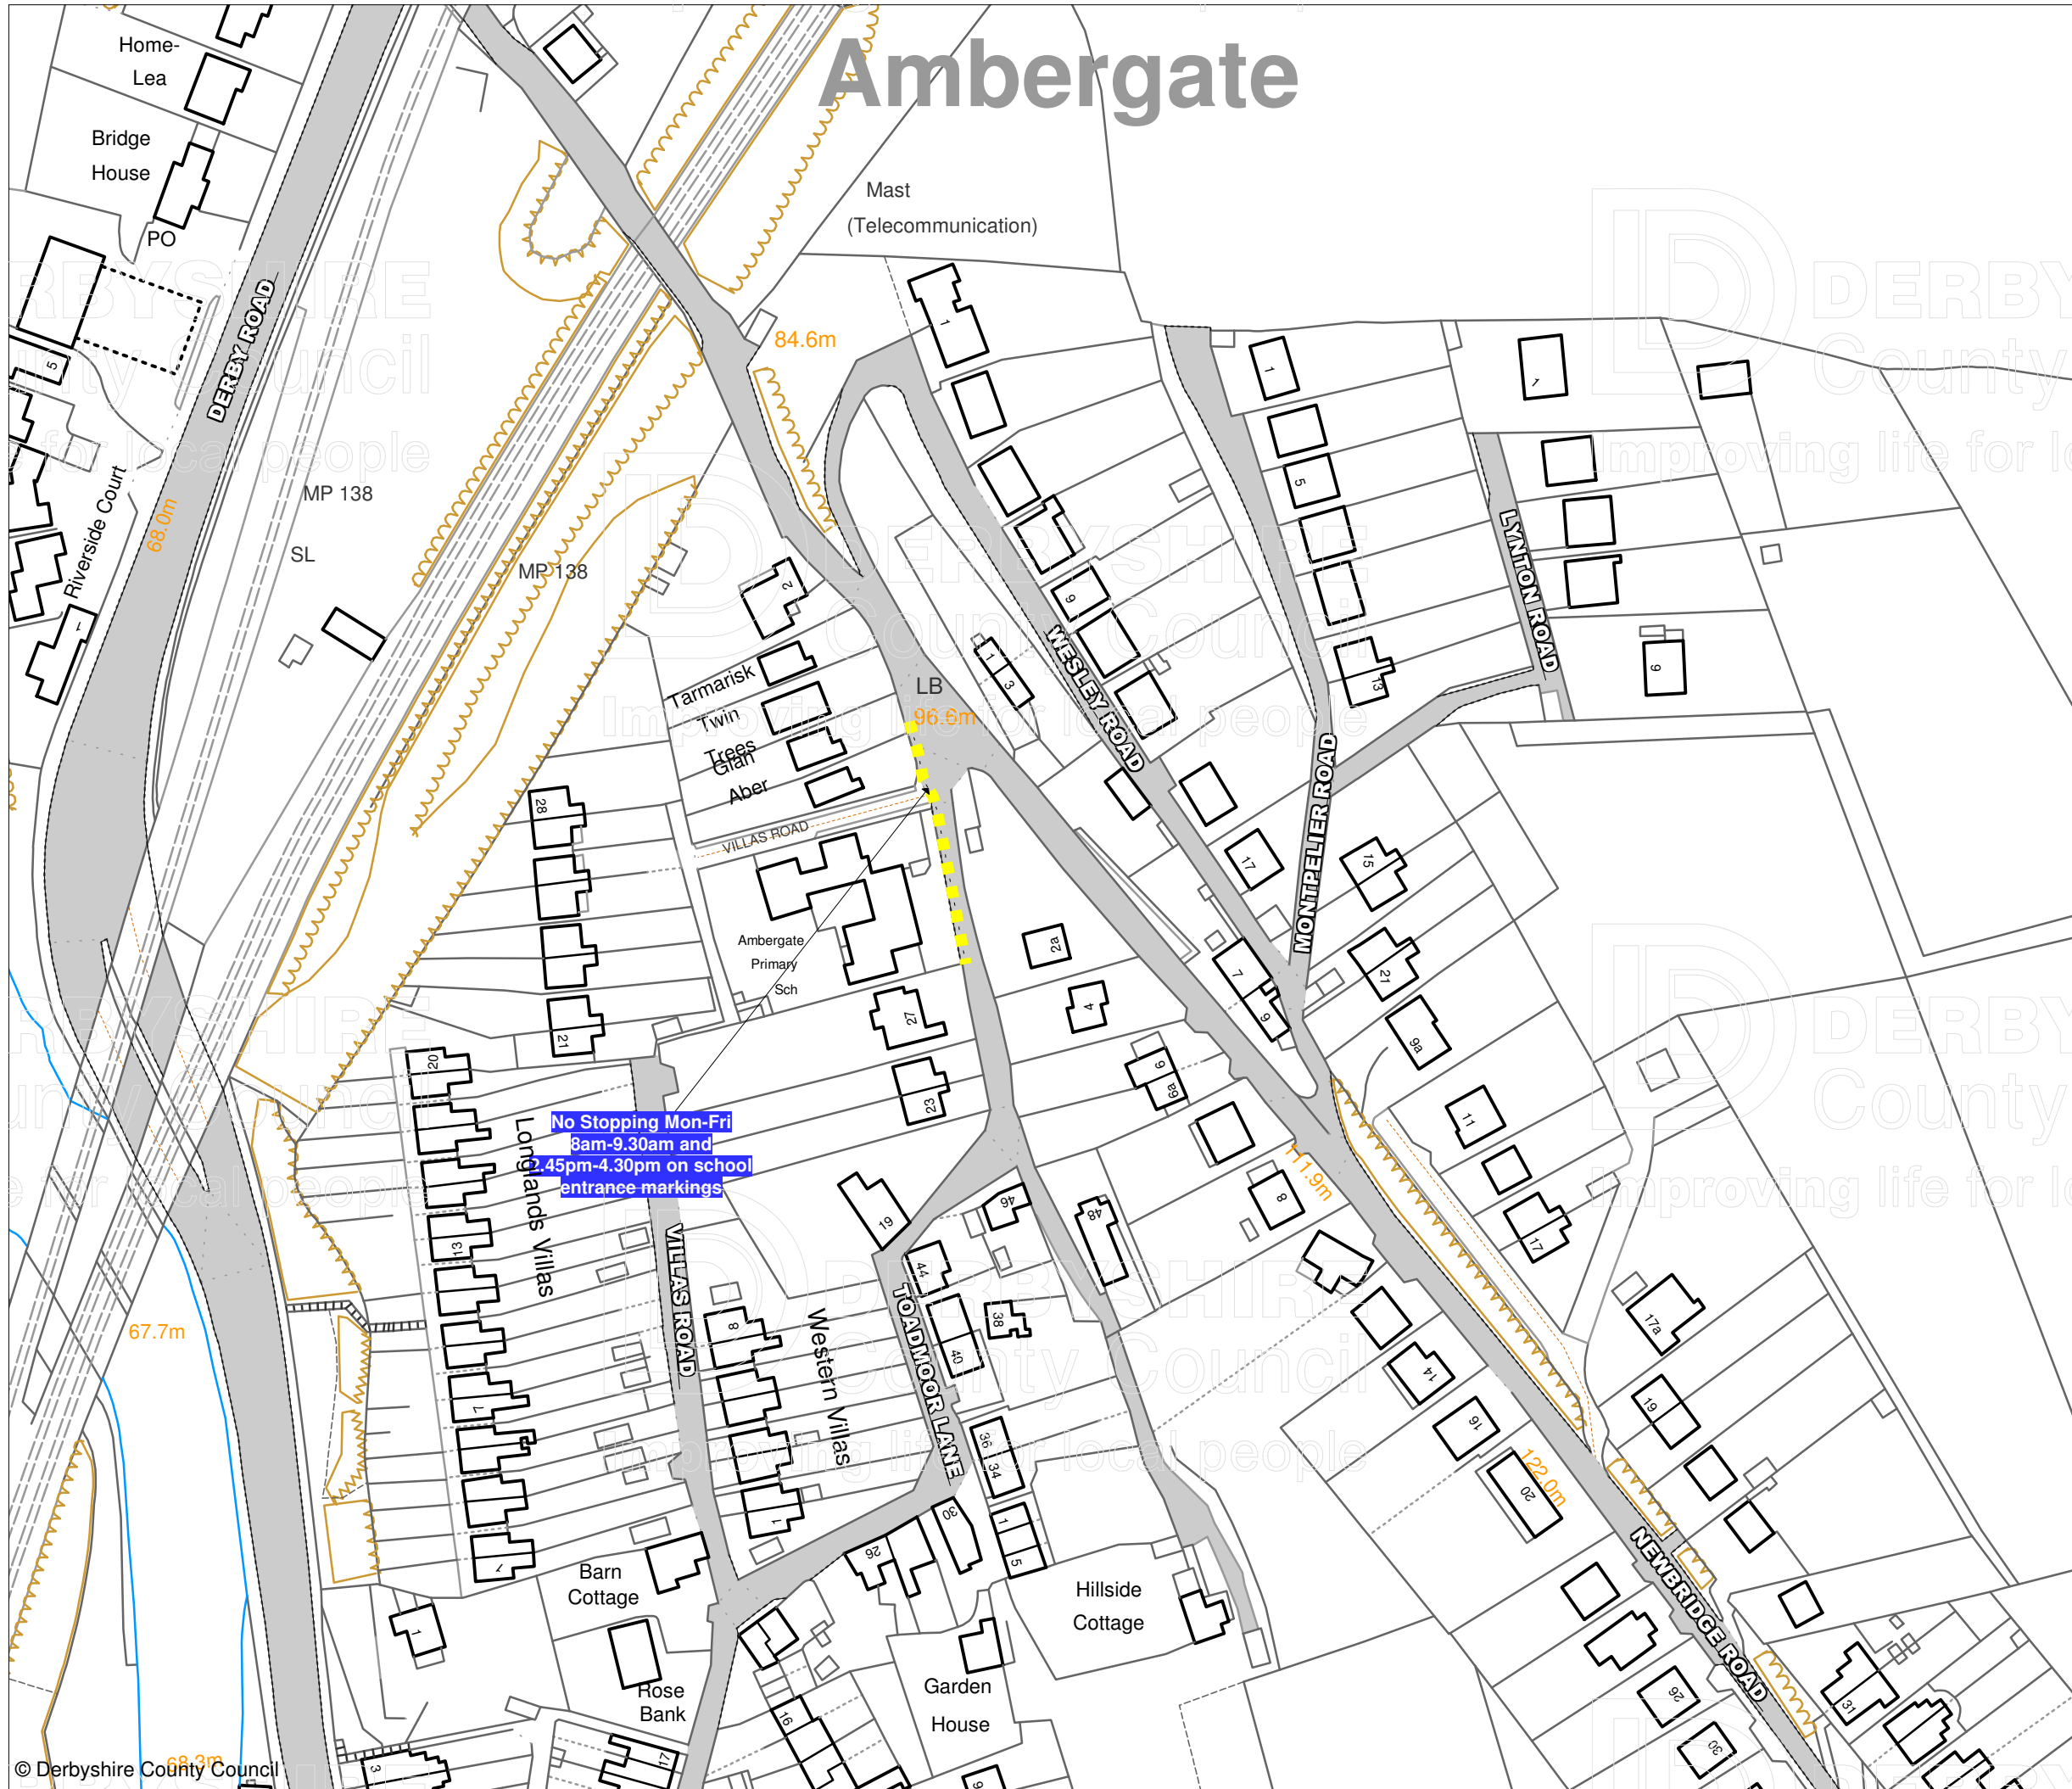

Prohibition and Restriction of Waiting, On Street Parking and Clearways.

This map is reproduced from Ordnance Survey material with the permission of Ordnance Survey on behalf of the Controller of Her Majesty's Stationery Office (c) Crown Copyright. Unauthorised reproduction infringes Crown copyright and may lead to prosecution or civil proceedings.
Derbyshire County Council
Licence No: 100023251 2009

CONFIRMED



DERBYSHIRE
County Council
Improving life for local people

IAN W. STEPHENSON BSc., CEng., MICE, MIHT
Strategic Director of Environmental Services

DRAWING TITLE

Tile Ref: FA95

SCALE 1 : 1250

DATE 20/07/2009

DRAWING No. 1

DRAWN BY
