

DATED 10 NOVEMBER 2011

THE DERBYSHIRE COUNTY COUNCIL

ROAD TRAFFIC REGULATION ACT 1984

THE DERBYSHIRE COUNTY COUNCIL

(CHURCH LANE, HORSLEY WOODHOUSE)

**(SCHOOL KEEP CLEAR RESTRICTIONS)
ORDER 2011**

J McELVANEY

MATLOCK

Z2941

DERBYSHIRE COUNTY COUNCIL
ROAD TRAFFIC REGULATION ACT 1984
(CHURCH LANE, HORSLEY WOODHOUSE)
(SCHOOL KEEP CLEAR RESTRICTIONS)
ORDER 2011

The Derbyshire County Council in exercise of its powers under Sections 1, 2 and 4 of the Road Traffic Regulation Act 1984 ("the Act"), and of all other enabling powers, after consultation with the Chief Officer of Police in accordance with Part III of Schedule 9 to the Act hereby makes the following Order:-

1 CITATION

This Order shall come into operation on the Twenty-first day of November Two Thousand and Eleven and may be cited as "The Derbyshire County Council (Church Lane, Horsley Woodhouse) (School Keep Clear Restrictions) Order 2011".

2 INTERPRETATION

In this Order:-

2.1 "the County Council" means Derbyshire County Council.

2.2 "Carriageway" means a way constituting or comprised in a highway being a way (other than a cycle track) over which the public have a right of way for the passage of Vehicles, as in Section 329(1) of the Highways Act 1980.

2.3 "Pavement" means the remainder of the surfaced highway that is not constructed and used as Carriageway.

2.4 "Owner" in relation to a Vehicle means the person by whom such a Vehicle is kept and used.

2.5 "Motor Vehicle" means any mechanically propelled vehicle intended or adapted for use on roads.

2.6 "Cycle" means a bicycle, tricycle or a cycle having four or more wheels, not being in any case a Motor Vehicle.

2.7 "Vehicle" for the purposes of this Order means a "Motor Vehicle" or "Cycle".

2.8 "The 2004 Act" means the Traffic Management Act 2004.

2.9 "CEO" means Civil Enforcement Officer and has the same meaning as in Section 76 of The 2004 Act.

2.10 "Electronic Communications Apparatus", "Electronic Communications Network" and any "Electronic Communications Line"

2.11 "Traffic Sign" means a sign of any size, colour and type prescribed or authorised or having effect pursuant to Section 64 of the Act

2.12 "The 2002 Regulations" means the Traffic Signs Regulations and General Directions 2002 SI 2002/3113

3 SCHOOL KEEP CLEAR RESTRICTIONS

3.1 Save as provided in Article 4 of this Order, no Vehicle shall stop or wait on the School Keep Clear Markings indicated by road markings complying with diagram 1027.1 in Schedule 6 of the 2002 Regulations when it is used on conjunction with Traffic Sign diagram 642.2A in Schedule 2 of the 2002 Regulations, or permitted variants thereof, between the hours of 8am and 9:30am and 3pm and 4:30pm, (Monday to Friday only), on the length of road specified in the Schedule to this Order.

4 GENERAL EXEMPTIONS

4.1 The controls specified in Article 3 do not apply in the respect of a Vehicle waiting;

a) if the person in control of the Vehicle is

- i) required by law to stop or not to proceed;
- ii) obliged to stop so as to avoid an accident;
- iii) prevented from proceeding by circumstances beyond the person's control;

b) for so long as may be necessary to enable the Vehicle, if it cannot conveniently be used for such purpose in any other road, to be used

- i) in connection with the removal of any obstruction to traffic;
- ii) opening or closing a gate or other barrier at the entrance to premises to which the Vehicle is being driven from or from which it has emerged if it is not reasonably practicable to cause the Vehicle to stop elsewhere for the purpose;
- iii) using the Vehicle for fire brigade, ambulance or police purposes;
- iv) using the Vehicle in the service of a local authority or of a water company in pursuance of statutory duties or powers.

v) in connection with the laying, erection, alteration or repair in or near such road of any sewer or of any main, pipe or apparatus for the supply of gas, water or electricity or of any Electronic Communications Line;

4.2 The controls specified in Article 3 of this Order do not apply to anything done with the permission or at the direction of a Police Constable in uniform or a CEO.

4.3 The controls specified in Article 3 of this Order do not apply in respect of a Vehicle which is waiting at the edge of the carriageway for as long as may be necessary for the purpose of delivering or collecting postal packets as defined in the Postal Services Act 2000.

5 EFFECT OF ORDER

5.1 The prohibitions and restrictions imposed by this Order shall be in addition to and not in derogation from any restrictions or requirements imposed by any regulations made or having effect as if made under the Act of 1984 or by or under any other enactment.

SCHEDULE

SCHOOL KEEP CLEAR RESTRICTIONS
NO STOPPING 8AM TO 9.30AM AND 3PM TO 4.30PM
MONDAY TO FRIDAY
ON SCHOOL KEEP CLEAR MARKINGS

Church Lane, Horsley Woodhouse


South side

From a point 52 metres east of its junction with Fairfield Road in an easterly direction for a distance of 32.5 metres.

As shown for illustration purposes only on the attached plan.


THE COMMON SEAL of the Derbyshire)
County Council was hereunto affixed the)
Tenth day of November Two Thousand)
and Eleven in the presence of:-)

PP Juvon

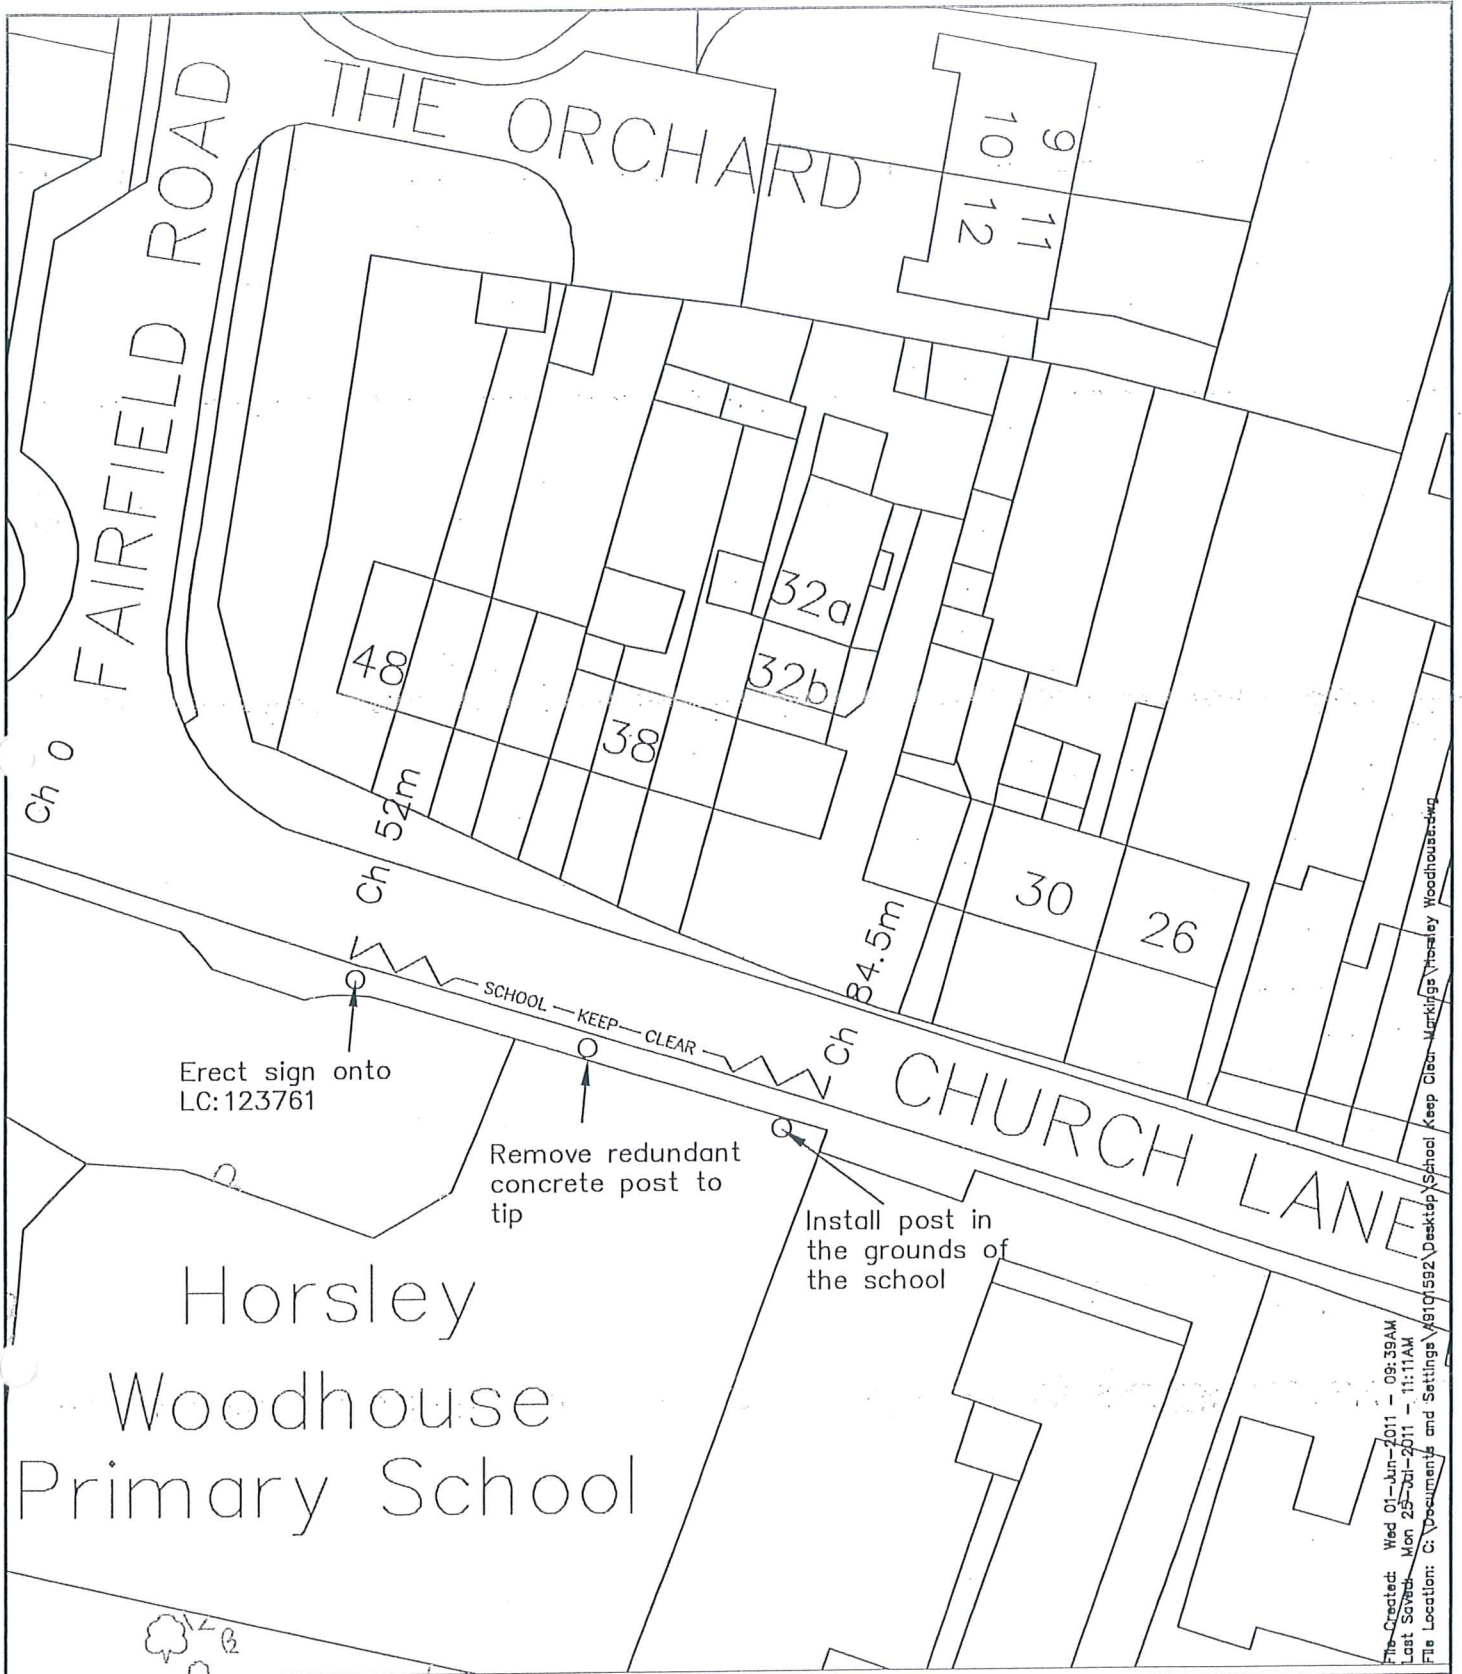


File Created: Wed 01-Jun-2011 - 09:39AM
 Last Saved: Mon 25-Jul-2011 - 11:11AM
 File Location: C:\Documents and Settings\A8101592\Desktop\School Keep Clear Markings (Horsley Woodhouse).dwg

AMENDMENT DETAILS					
BY	CHKD	APVD	DATE	NO.	

 <p>DERBYSHIRE County Council Improving life for local people</p> <p>IAN STEPHENSON Strategic Director - Environmental Services</p>	PROJECT TITLE	DRAWN	
	SKETCH TITLE	DCE Project Reference No.	PROJECT REF
		SKETCH Number	ST/RC/332/11
		SCALE	

ORIGINAL DRAWING SIZE 297 x 210 (A4)

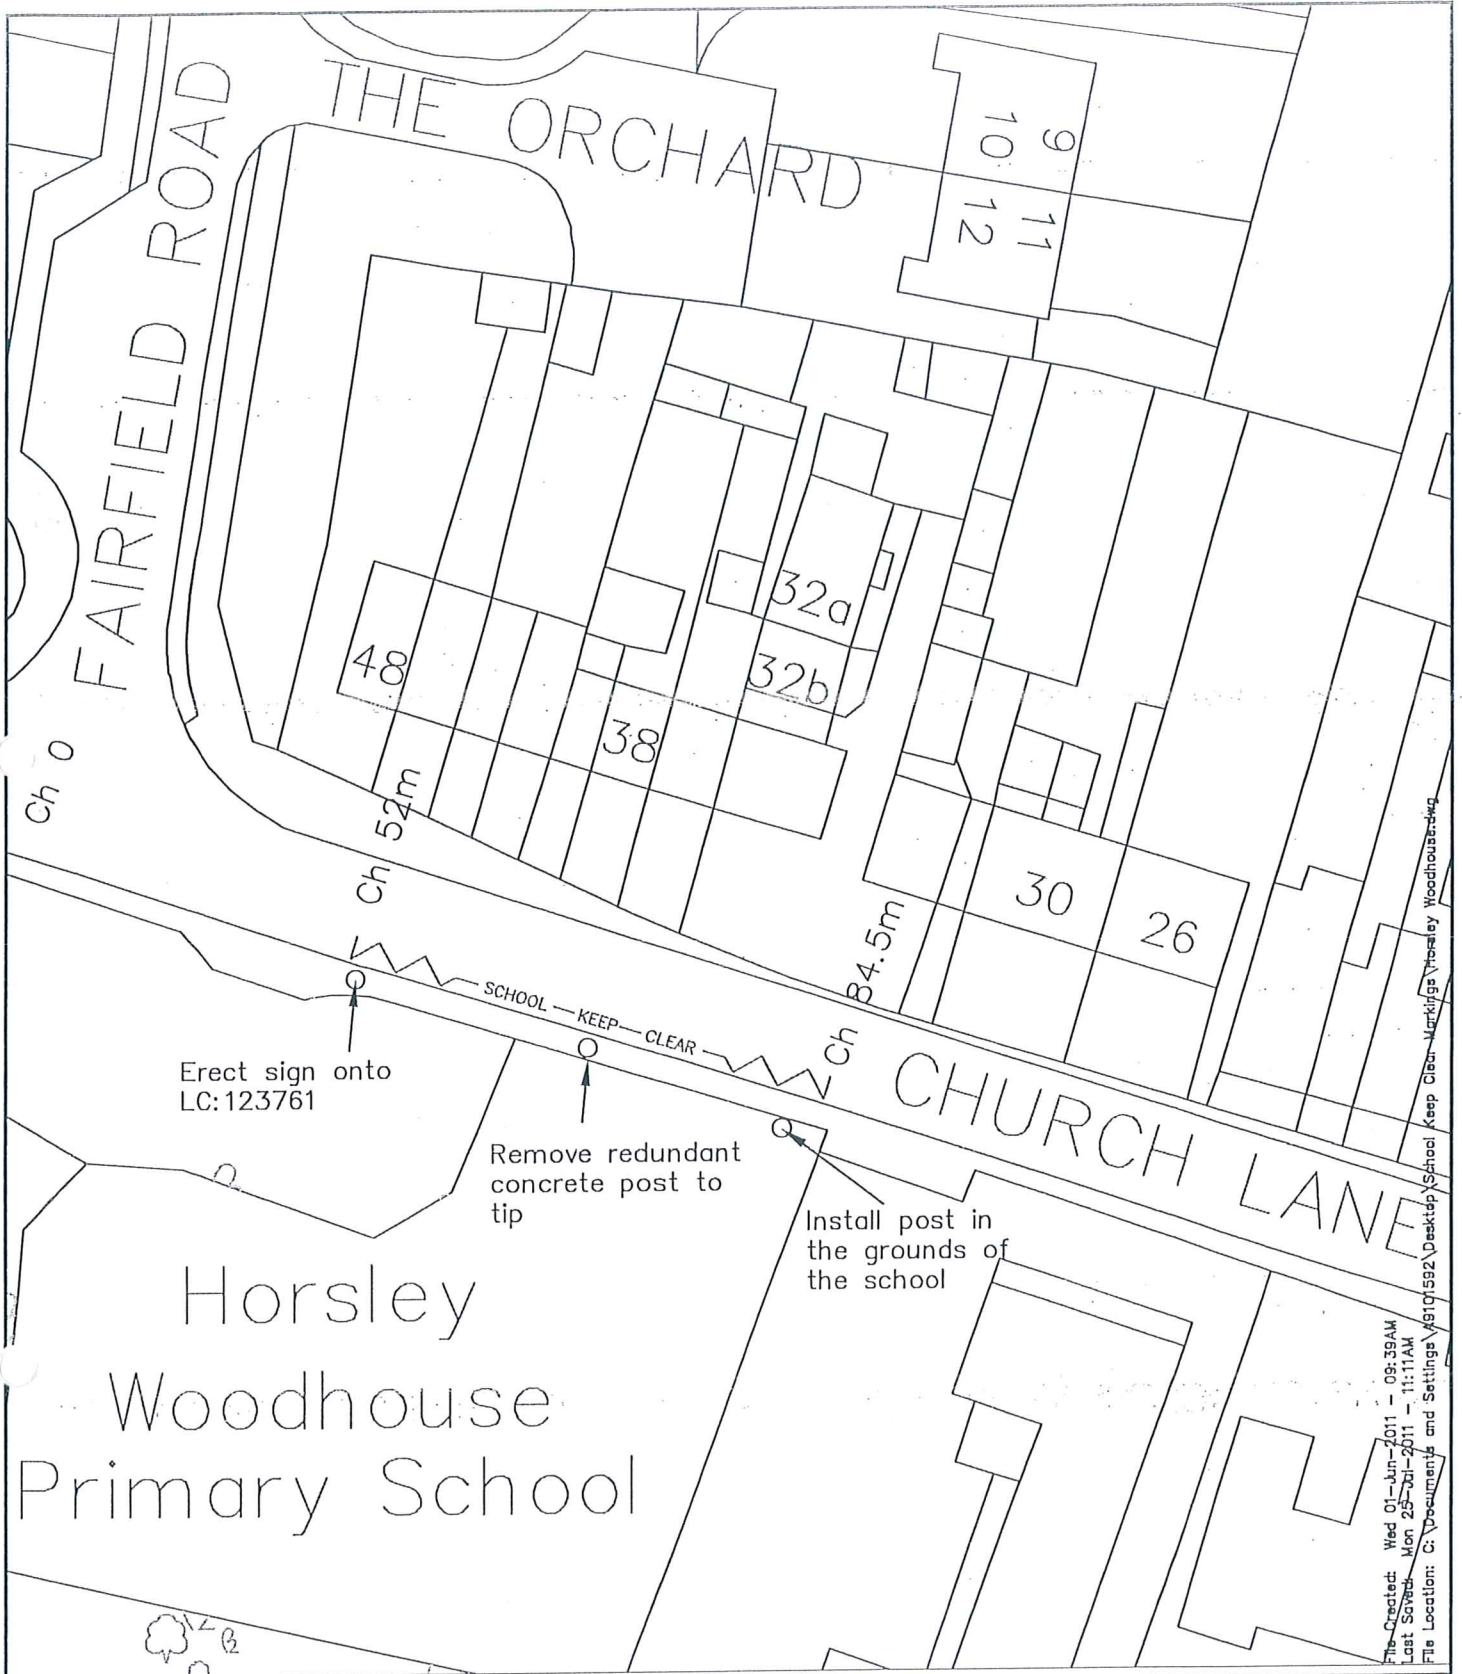

File Created: Wed 01-Jun-2011 - 09:39AM
 Last Saved: Mon 25-Jul-2011 - 11:11AM
 File Location: C:\Documents and Settings\A9101592\Desktop\School Keep Clear Markings Presley Woodhouse End.dwg

AMENDMENT DETAILS					
BY	CHKD	APVD	DATE	NO.	

DERBYSHIRE
County Council
 Improving life for local people

IAN STEPHENSON
 Strategic Director - Environmental Services

PROJECT TITLE

SKETCH TITLE

DRAWN


Date

DCE Project Reference No. PROJECT REF

SKETCH Number ST/RC/332/11

SCALE

ORIGINAL DRAWING SIZE 297 x 210 (A4)

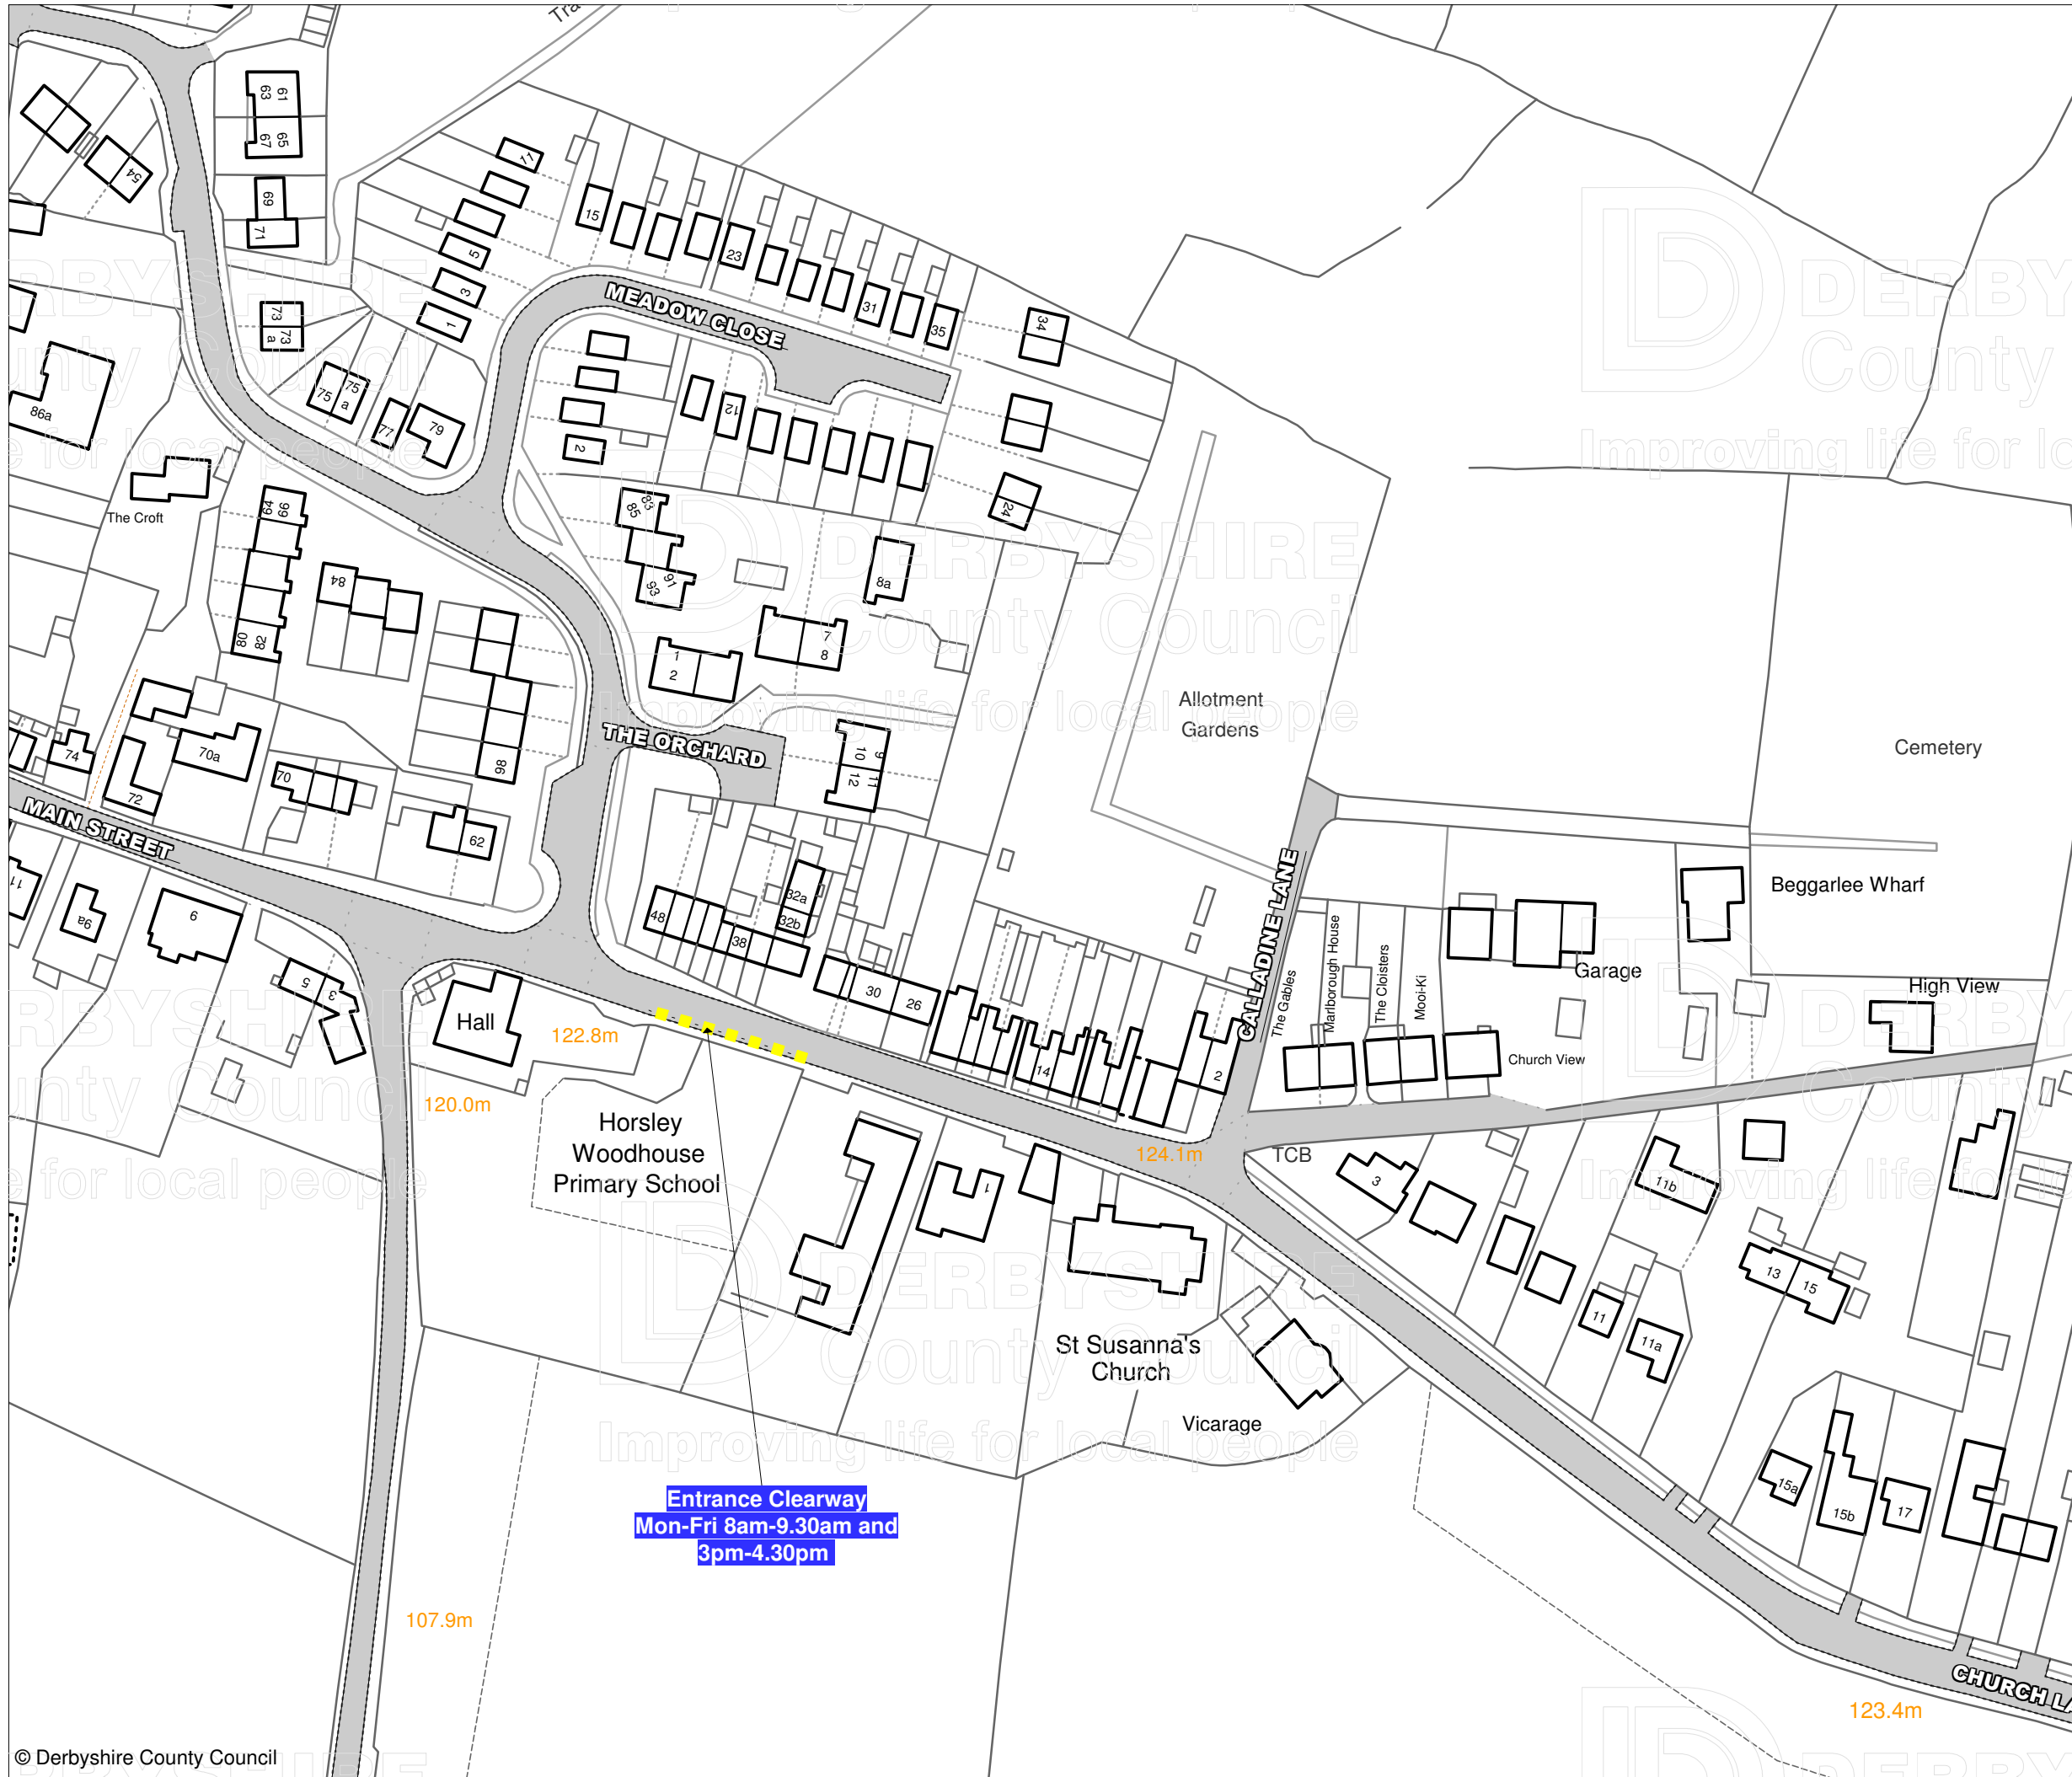

Prohibition and Restriction of Waiting, On Street Parking and Clearways.

This map is reproduced from Ordnance Survey material with the permission of Ordnance Survey on behalf of the Controller of Her Majesty's Stationery Office (c) Crown Copyright. Unauthorised reproduction infringes Crown copyright and may lead to prosecution or civil proceedings.
 Derbyshire County Council
 Licence No: 100023251 2009

CONFIRMED



IAN W. STEPHENSON BSc., CEng., MICE, MIHT
 Strategic Director of Environmental Services

DRAWING TITLE

Tile Ref: FT107

SCALE 1 : 1250

DATE 21/11/2011

DRAWING No. 1

DRAWN BY