

**DATED 08 MAY 2014**

**THE DERBYSHIRE COUNTY COUNCIL**  
**ROAD TRAFFIC REGULATION ACT 1984**

**THE DERBYSHIRE COUNTY COUNCIL**  
**(HIGH STREET EAST, MILLTOWN**  
**AND MILL STREET, GLOSSOP)**  
**(PROHIBITION OF WAITING) ORDER 2014**

**J McELVANEY**

**MATLOCK**

**Z3043**

**THE DERBYSHIRE COUNTY COUNCIL**  
**ROAD TRAFFIC REGULATION ACT 1984**  
**(HIGH STREET EAST, MILLTOWN**  
**AND MILL STREET, GLOSSOP)**  
**(PROHIBITION OF WAITING) ORDER 2014**

The Derbyshire County Council in exercise of its powers under Sections 1, 2 and 4 of the Road Traffic Regulation Act 1984 (as amended) ("the Act"), Part IV of Schedule 9 of the Act, and of all other enabling powers, after consultation with the Chief Officer of Police in accordance with Part III of Schedule 9 to the Act hereby makes the following Order:-

**1 CITATION**

1.1 This Order shall come into operation on the Nineteenth day of May Two Thousand and Fourteen and may be cited as "The Derbyshire County Council (High Street East, Milltown and Mill Street, Glossop) (Prohibition of Waiting) Order 2014".

**2 INTERPRETATION**

In this Order:-

2.1 "Motor Vehicle" means any mechanically propelled vehicle intended or adapted for use on roads.

2.2 "Cycle" means a bicycle, tricycle or a cycle having four or more wheels, not being in any case a Motor Vehicle.

2.3 "Vehicle" for the purposes of this Order means a "Motor Vehicle" or "Cycle".

2.4 "Public Service Vehicle" has the meaning ascribed to it by Section 1 of the Public Passenger Vehicles Act 1981, that is to say it shall mean a Motor Vehicle (other than a tramcar) which –

(i) being a Vehicle adapted to carry more than eight passengers, is used for carrying passengers for hire or reward; or

(ii) being a Vehicle not so adapted, is used for carrying passengers for hire or reward at separate fares in the course of a business of carrying passengers.

2.5 "Disabled Person's Badge" has the same meaning as in the Disabled Persons (Exemptions for Disabled Persons) (England) Regulations 2000.

2.6 "Disabled Person's Vehicle" means a Vehicle displaying a Disabled Person's Badge in the relevant position as set out under Regulation 4 of the Local Authorities Orders (Exemptions for Disabled Persons) (England) Regulations 2000.

2.7 "The 2004 Act" means Traffic Management Act 2004.

2.8 "CEO" means Civil Enforcement Officer and has the same meaning as in Section 76 of the 2004 Act.

2.9 "Goods" means goods or burden of any description

2.10 "Loading and Unloading" means the transference, from or to a Vehicle, to or from premises, of Goods.

### **3 WAITING RESTRICTIONS**

3.1 Save as provided in articles 4, 5 and 6 of this Order no person shall except upon the direction or with the permission of a Police Constable in uniform, or a CEO, cause or permit any Vehicle to wait at any time on any day on the lengths of road specified in Schedule 1 to this Order.

3.2 Save as provided in articles 4, 5 and 6 of this Order no person shall except upon the direction or with the permission of a Police Constable in uniform, or a CEO, cause or permit any Vehicle to wait between the hours of 9am and 6pm on any day on the length of road specified in Schedule 2 to this Order.

3.3 Save as provided in articles 4, 5 and 6 of this Order no person shall except upon the direction or with the permission of a Police Constable in uniform, or a CEO, cause or permit any Vehicle to wait between the hours of 8am and 6pm, Monday to Saturday, on the length of road specified in Schedule 3 to this Order.

### **4 GENERAL EXEMPTIONS**

4.1 Nothing in Article 3 shall render it unlawful to cause or permit any Vehicle to wait in the lengths of road referred to therein for so long as may be necessary to enable:-

- (i) a person to board or alight from the Vehicle;
- (ii) the Vehicle, if it cannot conveniently be used for such purpose in any other road, to be used in connection with any of the following operations namely:-
  - (a) building, industrial or demolition operations;
  - (b) the removal of any obstruction to traffic;
  - (c) the maintenance, improvement or reconstruction of the said lengths of road; or
  - (d) the laying, erection, alteration or repair in, or on land adjacent to the said lengths of road of any sewer or of any main, pipe or apparatus for the supply of gas, water or electricity or of any telecommunication apparatus as defined in the Telecommunications Act 1984;
- (iii) the Vehicle, if it cannot conveniently be used for such purpose in any other road, to be used in the service of a local authority or a water authority in pursuance of statutory powers or duties;
- (iv) the Vehicle to be used for the purpose of delivering or collecting postal packets as defined in The Postal Services Act 2000;

- (v) the Vehicle to take in petrol, oil, water or air from any garage situated on or adjacent to the said lengths of road;
- (vi) the Vehicle to wait at or near to any premises situated on or adjacent to the said lengths of road for so long as such waiting by that Vehicle is reasonably necessary in connection with any wedding or funeral;
- (vii) the Vehicle to be used for fire brigade, ambulance or police purposes; or
- (viii) Goods to be Loaded or Unloaded from the Vehicle.

## **5 DISABLED PERSONS' EXEMPTIONS**

5.1 Nothing in Article 3 shall render it unlawful to cause or permit a Disabled Person's Vehicle which displays in the relevant position a Disabled Person's Badge, and a parking disc (on which the driver, or other person in charge of the Vehicle, has marked the time at which the period of waiting began) to wait in the lengths of road referred to in that Article for a period not exceeding three hours (not being a period separated by an interval of less than one hour from a previous period of waiting by the same Vehicle in the same length or on the same side of road on the same day).

5.2 A Vehicle displays a Disabled Person's Badge in the relevant position if:-

- (i) in the case of a Vehicle fitted with a front windscreen, the badge is exhibited thereon on the near side of and immediately behind the windscreen and with its front facing forward so as to be legible from outside the Vehicle; or
- (ii) in the case of a Vehicle not fitted with a front windscreen, the badge is exhibited in a conspicuous position on the Vehicle.

5.3 A Vehicle displays a Disabled Person's Badge in the relevant position if:-

- (i) in the case of a Vehicle fitted with a dashboard or fascia panel, the badge is exhibited thereon so that Part I of the badge is legible from outside the Vehicle; or
- (ii) in the case of a Vehicle not fitted with a dashboard or fascia panel, the badge is exhibited in a conspicuous position on the Vehicle so that Part I of the badge is legible from outside the Vehicle.

5.4 A Vehicle displays a parking disc in the relevant position if:-

- (i) in the case of a Vehicle fitted with a dashboard or fascia panel, the disc is exhibited thereon so that the quarter-hour period during which the period of waiting began is legible from outside the Vehicle; or
- (ii) in the case of a Vehicle not so fitted, the disc is exhibited in a conspicuous position on the Vehicle so that the quarter-hour period during which the period of waiting began is legible from outside the Vehicle".

## **6 PUBLIC SERVICE VEHICLES**

6.1 Nothing in Article 3 shall apply to a Public Service Vehicle.

## **7 EFFECT OF ORDER**

7.1 The prohibitions and restrictions imposed by this Order shall be in addition to and not in derogation from any restrictions or requirements imposed by any regulations made or having effect as if made under the Act of 1984 or by or under any other enactment.

## **8 REVOCATIONS OF PREVIOUS ORDERS**

8.1 The Derbyshire County Council (Parking, Waiting and Loading Prohibitions and Restrictions) High Peak Consolidation Order 2009 is hereby revoked insofar as it relates to Mill Street and the lengths of High Street East specified in the Schedules to this Order and the lengths of road below:

No Waiting 8am to 6pm

Manor Street, Glossop.

West side:

From its junction with High Street East in a northerly direction for a distance of 8 metres.

From a point 28 metres north of its junction with High Street East in a northerly direction for a distance of 10 metres.

East side

From its junction with High Street East in a northerly direction for a distance of 24 metres.

No Waiting at Any Time

Regency Close, Glossop

East side

From a point 20 metres north of its junction with High Street East in a northerly direction for a distance of 13 metres.

## **SCHEDULE 1**

### **NO WAITING AT ANY TIME**

#### **A57 High Street East, Glossop**

##### **South side**

From its junction with Milltown in a north easterly direction for a distance of 21 metres.

From a point 80 metres east of its junction with Milltown in a north easterly direction for a distance of 80 metres.

From its junction with Milltown in a westerly direction for a distance of 10 metres.

From its junction with Mill Street in a westerly direction for a distance of 34 metres.

From its junction with Mill Street in an easterly direction for a distance of 10 metres.

### **Milltown, Glossop**

#### **South west side**

From its junction with High Street East in a south easterly direction for a distance of 11 metres.

From its junction with Mill Street in a north westerly direction for a distance of 8 metres.

From its junction with Mill Street in a south easterly direction for a distance of 5 metres.

#### **North east side**

From its junction with High Street East in a south easterly direction for a distance of 16 metres.

### **Mill Street, Glossop**

#### **Both sides**

From its junction with Milltown in a south westerly direction for a distance of 5 metres.

#### **West side**

From its junction with High Street East in a south easterly direction for a distance of 25 metres.

From a point 45 metres from its junction with High Street East in a south easterly then westerly direction for a distance of 40 metres.

#### **East side**

From its junction with High Street East in a south easterly direction for a distance of 10 metres.

From a point 44 metres from its junction with High Street East in a south easterly then westerly direction for a distance of 28 metres.

## SCHEDULE 2

NO WAITING 9AM TO 6PM

A57 High Street East, Glossop

South side

From a point 34 metres west of its junction with Mill Street in a westerly direction for a distance of 35 metres.

From a point 10 metres east of its junction with Mill Street in an easterly direction for a distance of 30 metres.

## SCHEDULE 3

NO WAITING 8AM TO 6PM

MONDAY TO SATURDAY

Mill Street, Glossop

West side

From a point 25 metres from its junction with High Street East in a south easterly direction for a distance of 20 metres.

As shown for illustration purposes only on the attached plan.

THE COMMON SEAL of the Derbyshire )  
County Council was hereunto affixed )  
the Eighth day of May Two Thousand )  
and Fourteen in the presence of:- )

*R. W. J. D.*

Director of Legal Services

Number in Seal  
Book 2014/419

© Crown copyright and database rights 2013.  
Ordnance Survey 100023251.

# KEY

- Existing double yellow lines
- Existing single yellow lines
- Proposed double yellow lines
- Existing single yellow lines to be replaced by double yellow lines
- Existing bus stop clearways
- Proposed single yellow lines 9am-6pm

Changes made following consultation with council members

AMENDMENT DETAILS	By	Date	No.
IM	IM	30_07_13	NTS

**DERBYSHIRE**  
COUNTY COUNCIL

**Mike Ashworth**  
Acting Strategic Director of Environmental Services

PROJECT TITLE


**HIGH STREET EAST  
GLOSSOP**

DRAWING TITLE

**PROPOSED WAITING  
RESTRICTIONS**

DRAWING No.


**HMT/IM/45/13**

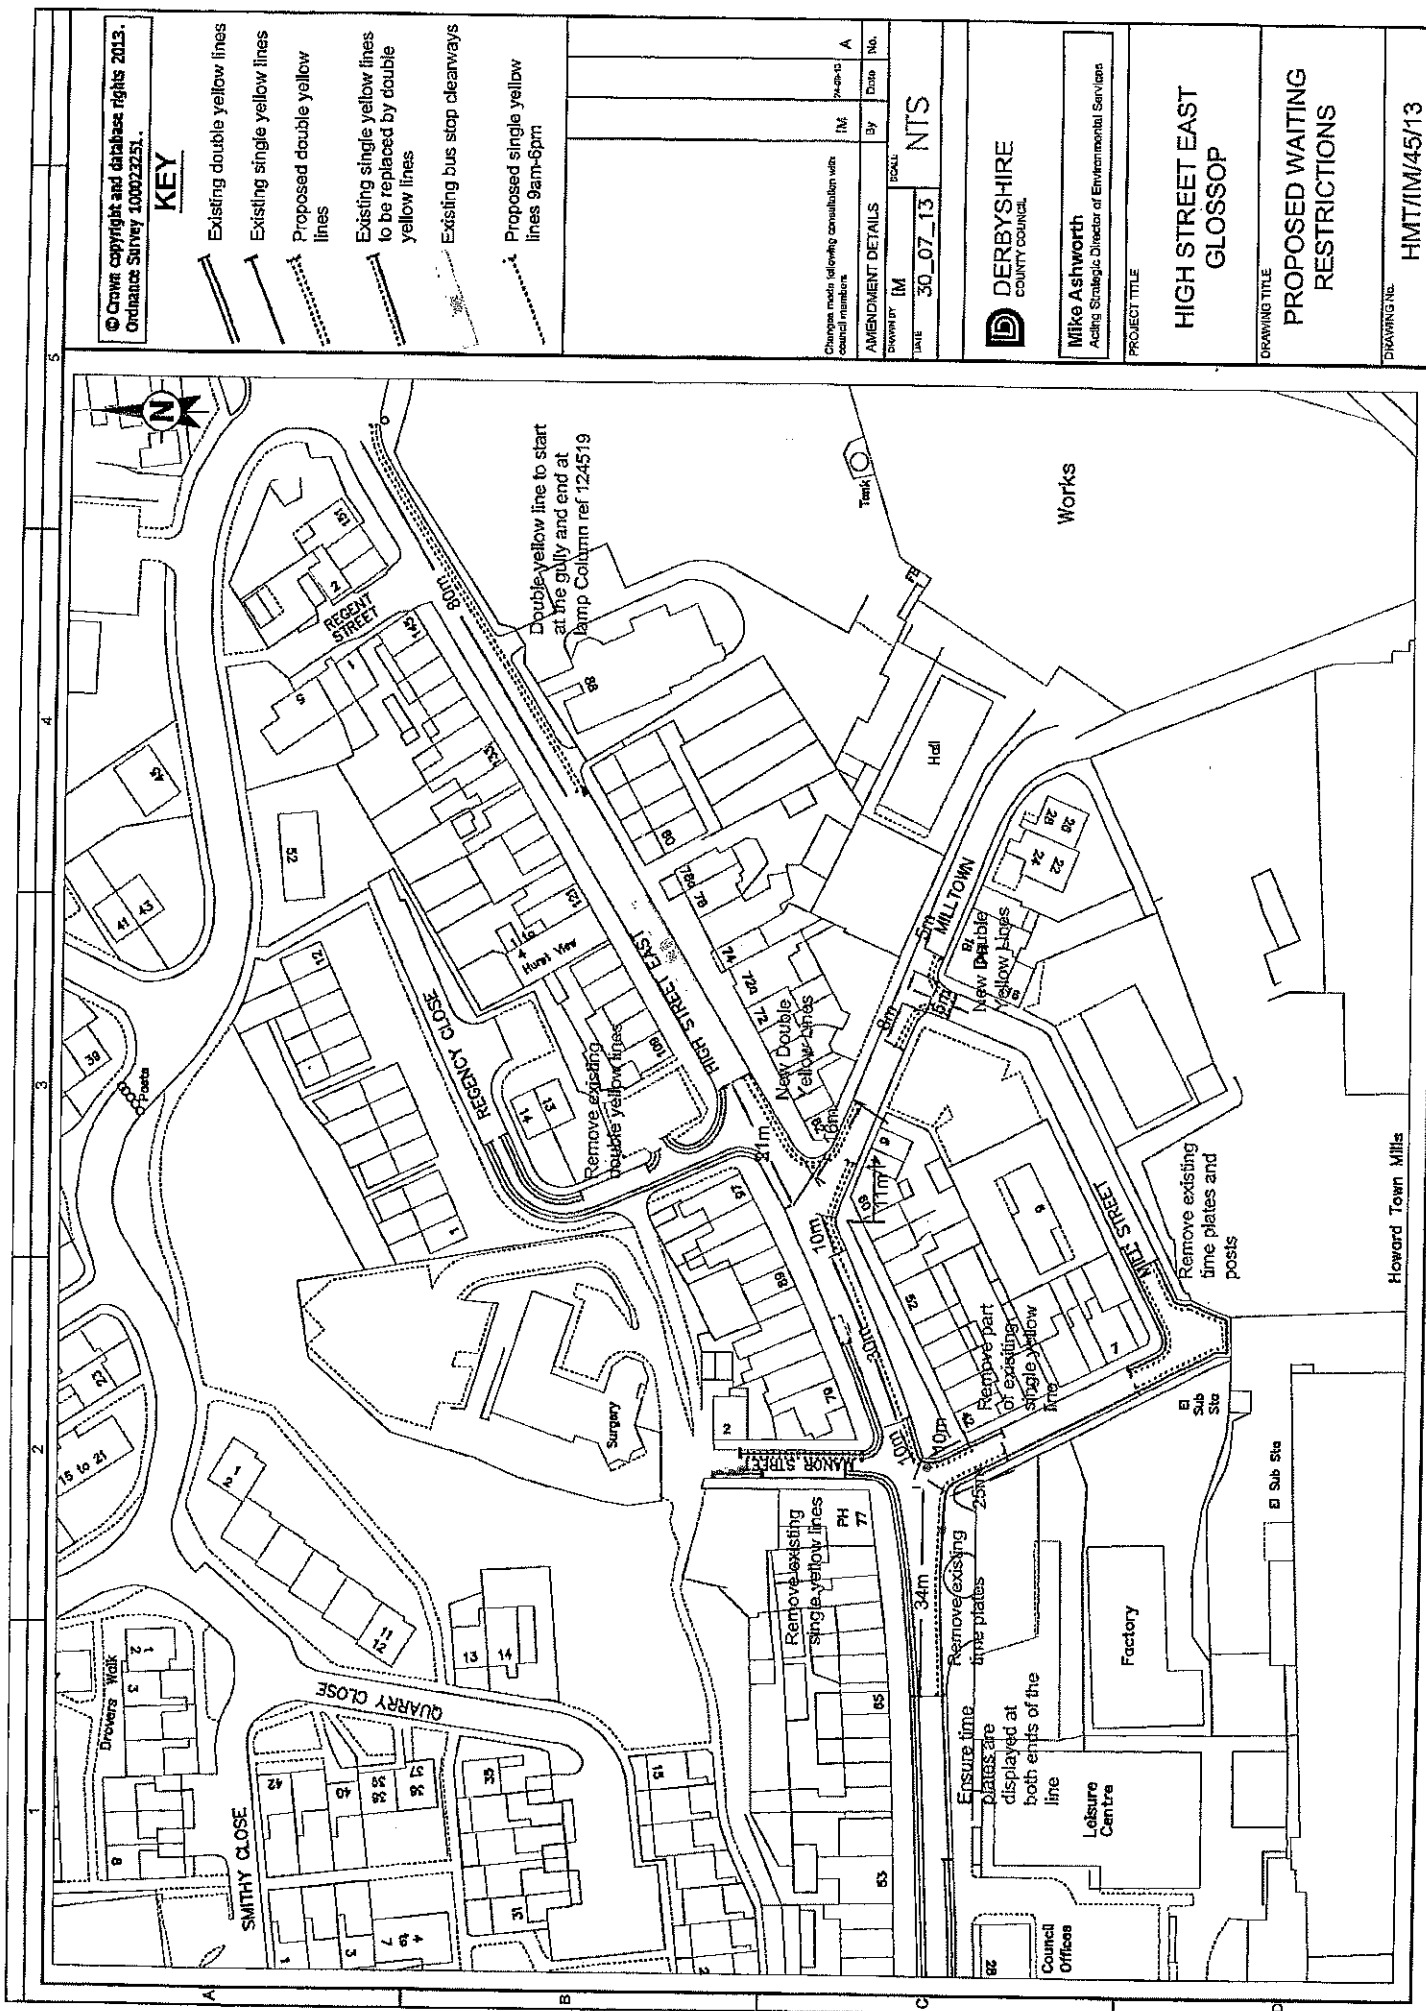







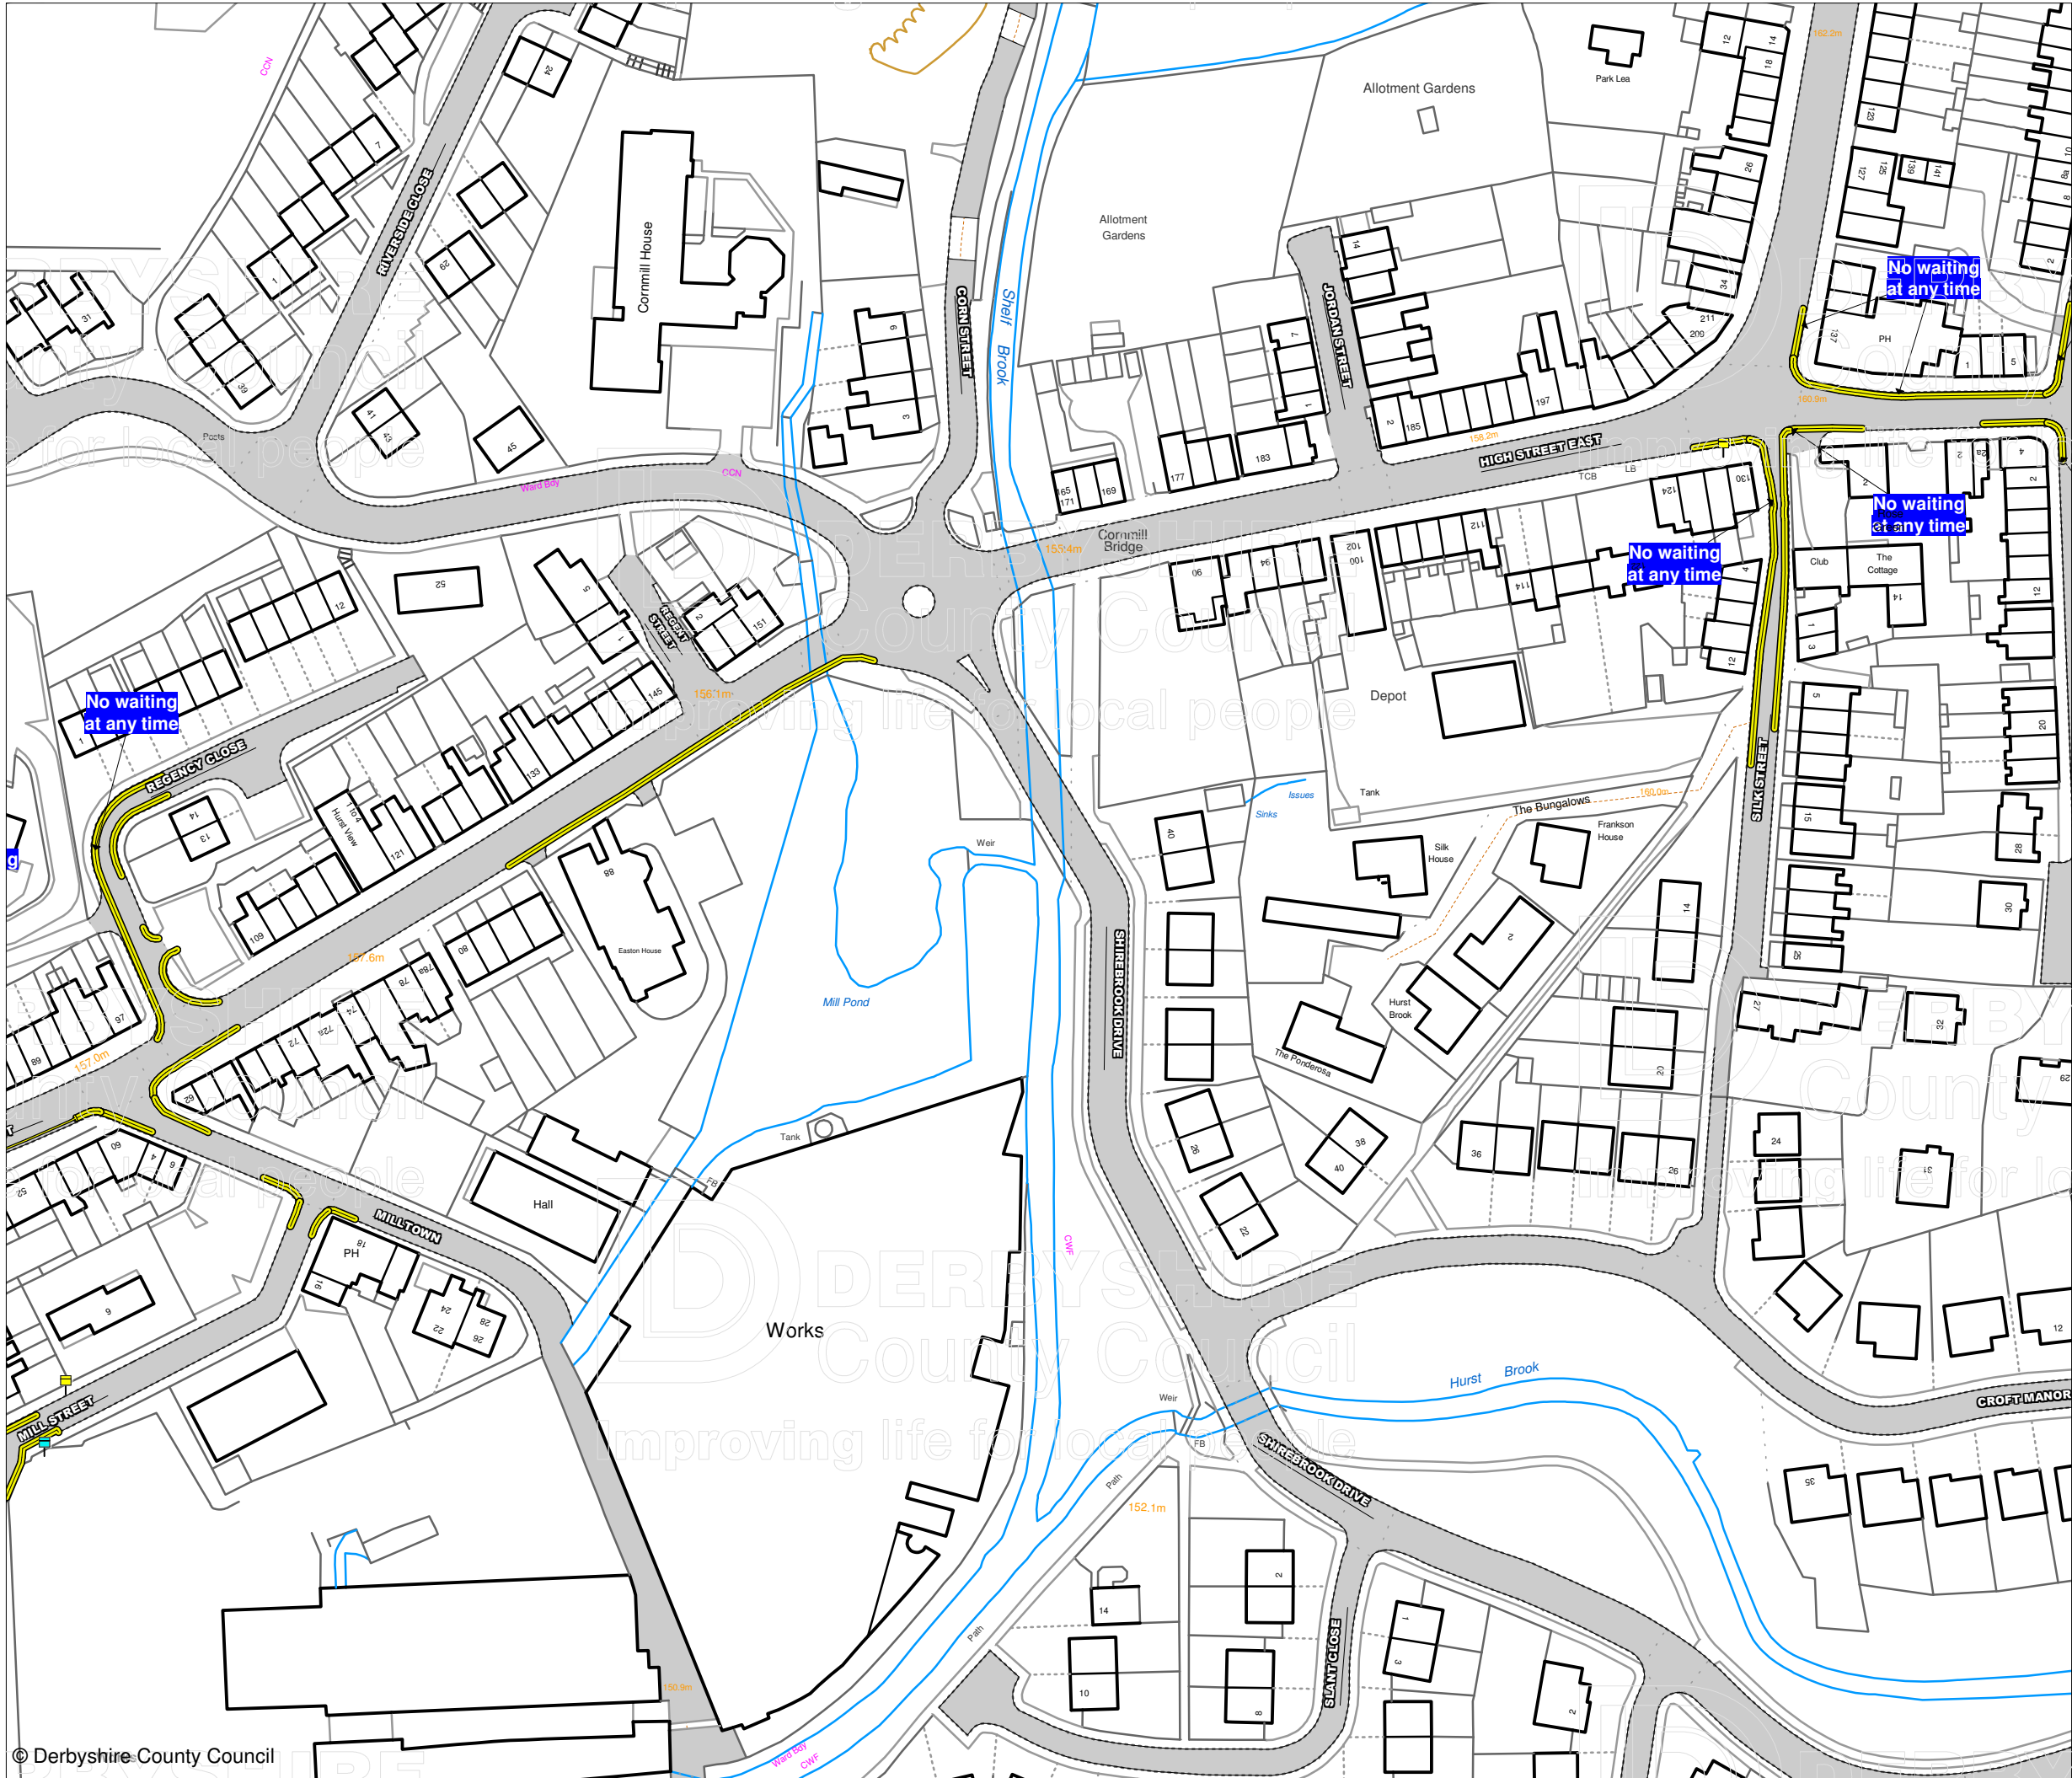

**Prohibition and Restriction  
of Waiting, On Street  
Parking and Clearways.**

No waiting  
at any time

No waiting  
at any time

No waiting  
at any time

No waiting  
at any time

This map is reproduced from Ordnance Survey material with the permission of Ordnance Survey on behalf of the Controller of Her Majesty's Stationery Office © Crown Copyright. Unauthorised reproduction infringes Crown copyright and may lead to prosecution or civil proceedings.  
Derbyshire County Council  
Licence No: 100023251 2015

CONFIRMED



**DERBYSHIRE**  
County Council  
Improving life for local people

IAN W.STEPHENSON BSc., CEng.,MICE,MIHT  
Strategic Director of Environmental Services

DRAWING TITLE

Tile Ref: AC16

SCALE 1 : 1250

DATE 19/05/2014

DRAWING No. 2

DRAWN BY