

**DONCASTER BOROUGH COUNCIL  
(VARIOUS ROADS DONCASTER)  
(PARKING, STOPPING, WAITING AND LOADING CONSOLIDATION)  
ORDER 2007  
(AMENDMENT NO. 9 ) ORDER 2007**

The Doncaster Borough Council ("the Council") in exercise of its powers under Section 1(1), 2(1) to (3), 4(2) and Part IV of Schedule 9 of the Road Traffic Regulation Act 1984 ("the Act") and of all other enabling powers and after consultation with the Chief Officer of Police in accordance with Part III of Schedule 9 to the Act hereby makes the following Order:-

1 The Doncaster Borough Council (Various Roads Doncaster) (Parking Stopping Waiting and Loading Consolidation) Order 2007 shall have effect as though:-

(a) the following items were deleted from Schedule 1.02 of the Order no waiting at any time within Residents Permit Priority Parking Schemes:-

**BENNETTHORPE**

North West Side

From a point 247 metres south east of the north western kerblines of the un-named access road adjacent to number 14 Albion Place for a distance of 12 metres in a south easterly direction.

and the following items were substituted in lieu thereof:-

**BENNETTHORPE**

North West Side

From a point 236 metres south east of the north western kerblines of the un-named access road adjacent to number 14 Albion Place for a distance of 23 metres in a south easterly direction

(b) the following items were deleted from Schedule 8.01 of the Order Waiting limited to two hours with return prohibited within two hours from Monday to Saturday between 8.00 a.m. and 6.00 p.m. with exemption for Permit Holders:

Parts of Road authorised to be used as street parking place	Position in which vehicles may wait	Class of vehicle	Days of operation of Parking Places	Maximum period for which vehicle may wait
From a point 226 metres south east of the north western kerblines of the un-named access road adjacent to No. 14 Albion Place for a distance of 21 metres in an easterly direction	Wholly within the limits of the parking place and parallel to the kerb		On any day other than a Sunday	Two hours return prohibited within two hours

And the following items were substituted in lieu thereof:-

Parts of Road authorised to be used as street parking place	Position in which vehicles may wait	Class of vehicle	Days of operation of Parking Places	Maximum period for which vehicle may wait
From a point 226 metres south east of the north western kerblines of the un-named access road adjacent to No. 14 Albion Place for a distance of 10 metres in an easterly direction	Wholly within the limits of the parking place and parallel to the kerb		On any day other than a Sunday	Two hours return prohibited within two hours

2 This Order shall come into operation on the 22nd day of October 2007 and may be cited as the "Doncaster Borough Council (Various Roads Doncaster) (Parking Stopping Waiting and Loading Consolidation) Order 2007 (Amendment No. 9) Order 2007".

GIVEN under the Common Seal of the Doncaster Borough Council this 17<sup>th</sup> day of October 2007

THE COMMON SEAL of DONCASTER )


BOROUGH COUNCIL was hereunto affixed )


In the presence of:- )

*D. B. Cur*

Authorised by the Corporate Director of Legal Services  
No. \_\_\_\_\_ in Seal Register

56057

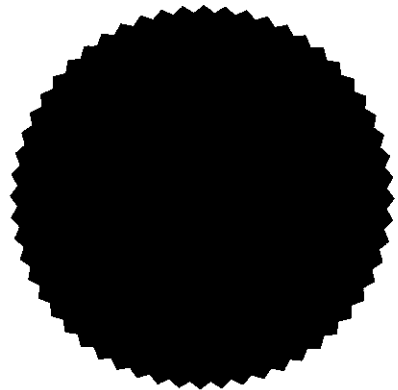

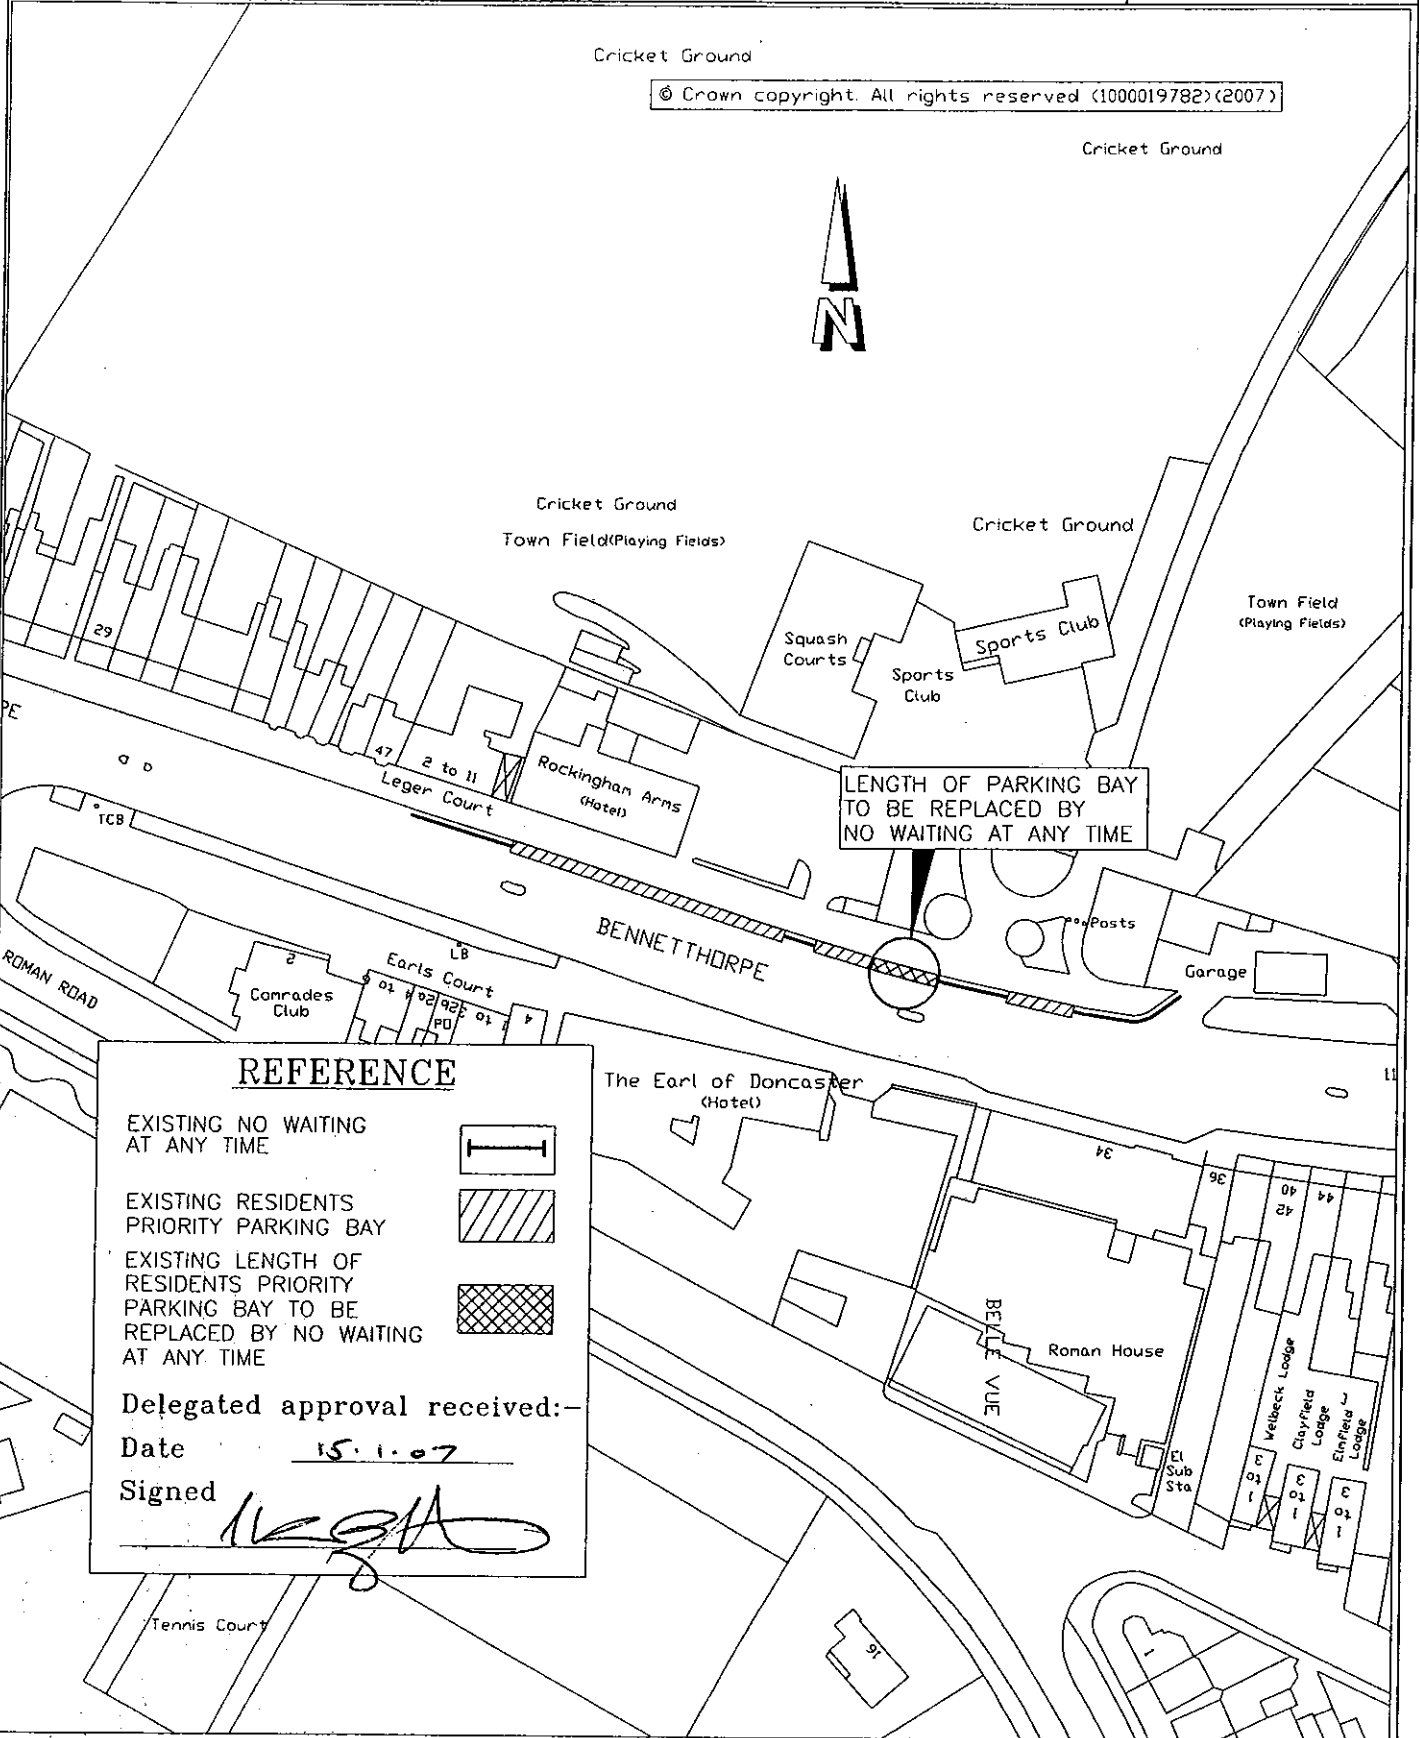

TITLE:  
PROPOSED REDUCTION OF PARKING BAY  
BENNETTHORPE  
DONCASTER

DATE: Jan. 2007  
SCALE: 1:1250  
DRAWING NO: 45001/648