

**DONCASTER BOROUGH COUNCIL  
(VARIOUS ROADS DONCASTER)  
(PARKING, STOPPING, WAITING AND LOADING CONSOLIDATION)  
ORDER 2007  
(AMENDMENT NO. 10) ORDER 2007**

The Doncaster Borough Council ("the Council") in exercise of its powers under Section 1(1), 2(1) to (3), 4(2) and Part IV of Schedule 9 of the Road Traffic Regulation Act 1984 ("the Act") and of all other enabling powers and after consultation with the Chief Officer of Police in accordance with Part III of Schedule 9 to the Act hereby makes the following Order:-

1 The Doncaster Borough Council (Various Roads Doncaster) (Parking Stopping Waiting and Loading Consolidation) Order 2007 shall have effect as though the following items were deleted from Schedule 1.03 of the Order No waiting at any time:-

**BALBY CARR BANK**  
North West Side

- (i) From a point 186 metres south east of its junction with the south eastern kerblineline of St. Catherine's Avenue for a distance of 28 metres in a south easterly direction.
- (ii) From a point 268 metres south east of its junction with the south eastern kerblineline of St. Catherine's Avenue for a distance of 25 metres in a south easterly direction

And the following items were substituted in lieu thereof:-

**BALBY CARR BANK**  
North West Side

- (i) From a point 176 metres south east of its junction with the south eastern kerblineline of St. Catherine's Avenue for a distance of 48 metres in a south easterly direction.
- (ii) From a point 265 metres south east of its junction with the south eastern kerblineline of St. Catherine's Avenue for a distance of 58 metres in a south easterly direction

2 This Order shall come into operation on the 22<sup>nd</sup> day of October 2007 and may be cited as the "Doncaster Borough Council (Various Roads Doncaster) (Parking Stopping Waiting and Loading Consolidation) Order 2007 (Amendment No. 10 ) Order 2007".

GIVEN under the Common Seal of the Doncaster Borough Council this 17 day of October 2007

THE COMMON SEAL of DONCASTER )


BOROUGH COUNCIL was hereunto affixed )

In the presence of:- )


*A. Bew*

Authorised by the Corporate Director of Legal Services  
No. in Seal Register

56056

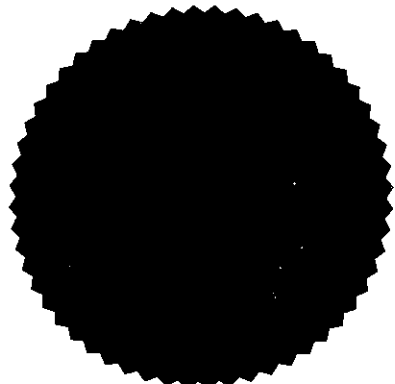

© Crown Copyright. All rights reserved (1000019782) (2007)

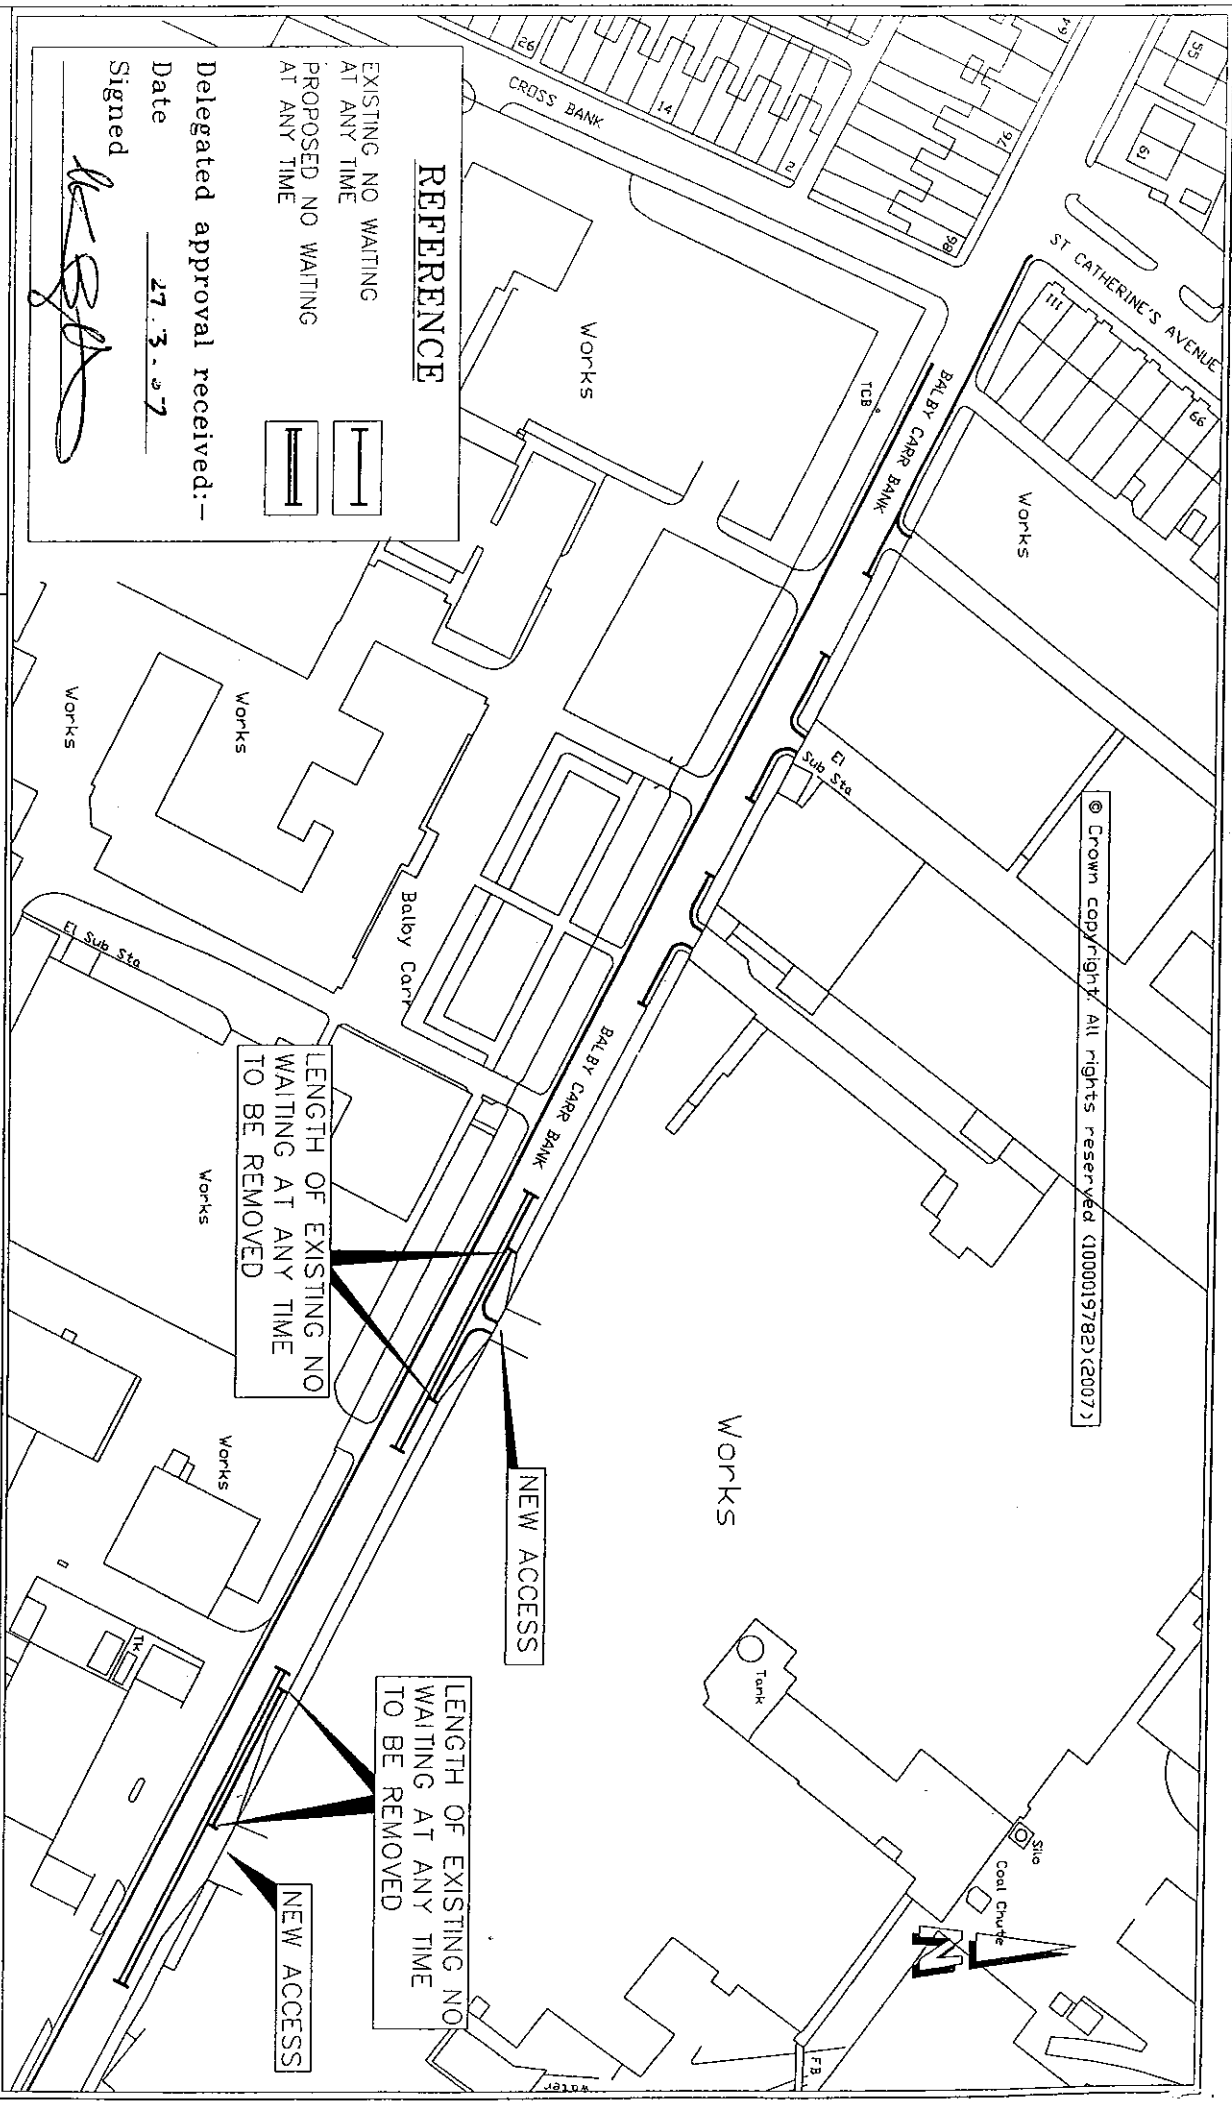

**REFERENCE**

EXISTING NO WAITING AT ANY TIME

PROPOSED NO WAITING AT ANY TIME

Delegated approval received:-

Date 27.3.07

Signed

TITLE:

**PROPOSED CHANGES TO TRAFFIC ORDER**

**BALBY CARR BANK  
DONCASTER**

DATE:

March 2007

SCALE:

1:1250

DRAWING NO:

45001/656

Zafraan Khan, BSc(Hons) MSc(Eng) MIHT  
Transport and Accessibility Manager

Doncaster MBC

Scarborough House, Chequer Road

DONCASTER DN1 2DB