

**DONCASTER BOROUGH COUNCIL
(VARIOUS ROADS DONCASTER)
(PARKING, STOPPING, WAITING AND LOADING CONSOLIDATION)
ORDER 2007
(AMENDMENT NO. 14) ORDER 2007**

Doncaster Borough Council ("the Council") in exercise of its powers under Section 1(1), 2(1) to (3), 4(2) and Part IV of Schedule 9 of the Road Traffic Regulation Act 1984 ("the Act") and of all other enabling powers and after consultation with the Chief Officer of Police in accordance with Part III of Schedule 9 to the Act hereby makes the following Order:-

1 The Doncaster Borough Council (Various Roads Doncaster) (Parking Stopping Waiting and Loading Consolidation) Order 2007 shall have effect as though the following items were included in Schedule 1.03 of the Order No Waiting at any time:-

UNNAMED ACCESS ROAD FROM COLLEGE ROAD

North East Side

(i) From a point 56 metres north west of its junction with the projected north western kerbline of College Road in a north westerly direction to its termination

(ii) (ii) From a point 28 metres north west of its junction with the projected north western kerbline of College Road in a south easterly direction to its termination

South West Side

The whole including turning head

2 This Order shall come into operation on the 22nd day of October 2007 and may be cited as the "Doncaster Borough Council (Various Roads Doncaster) (Parking Stopping Waiting and Loading Consolidation) Order 2007 (Amendment No. 14) Order 2007".

GIVEN under the Common Seal of the Doncaster Borough Council this 17th day of October 2007

THE COMMON SEAL of DONCASTER)


BOROUGH COUNCIL was hereunto affixed)

In the presence of:-)




D. B. or

Authorised by the Corporate Director of Legal Services
No. in Seal Register 56075

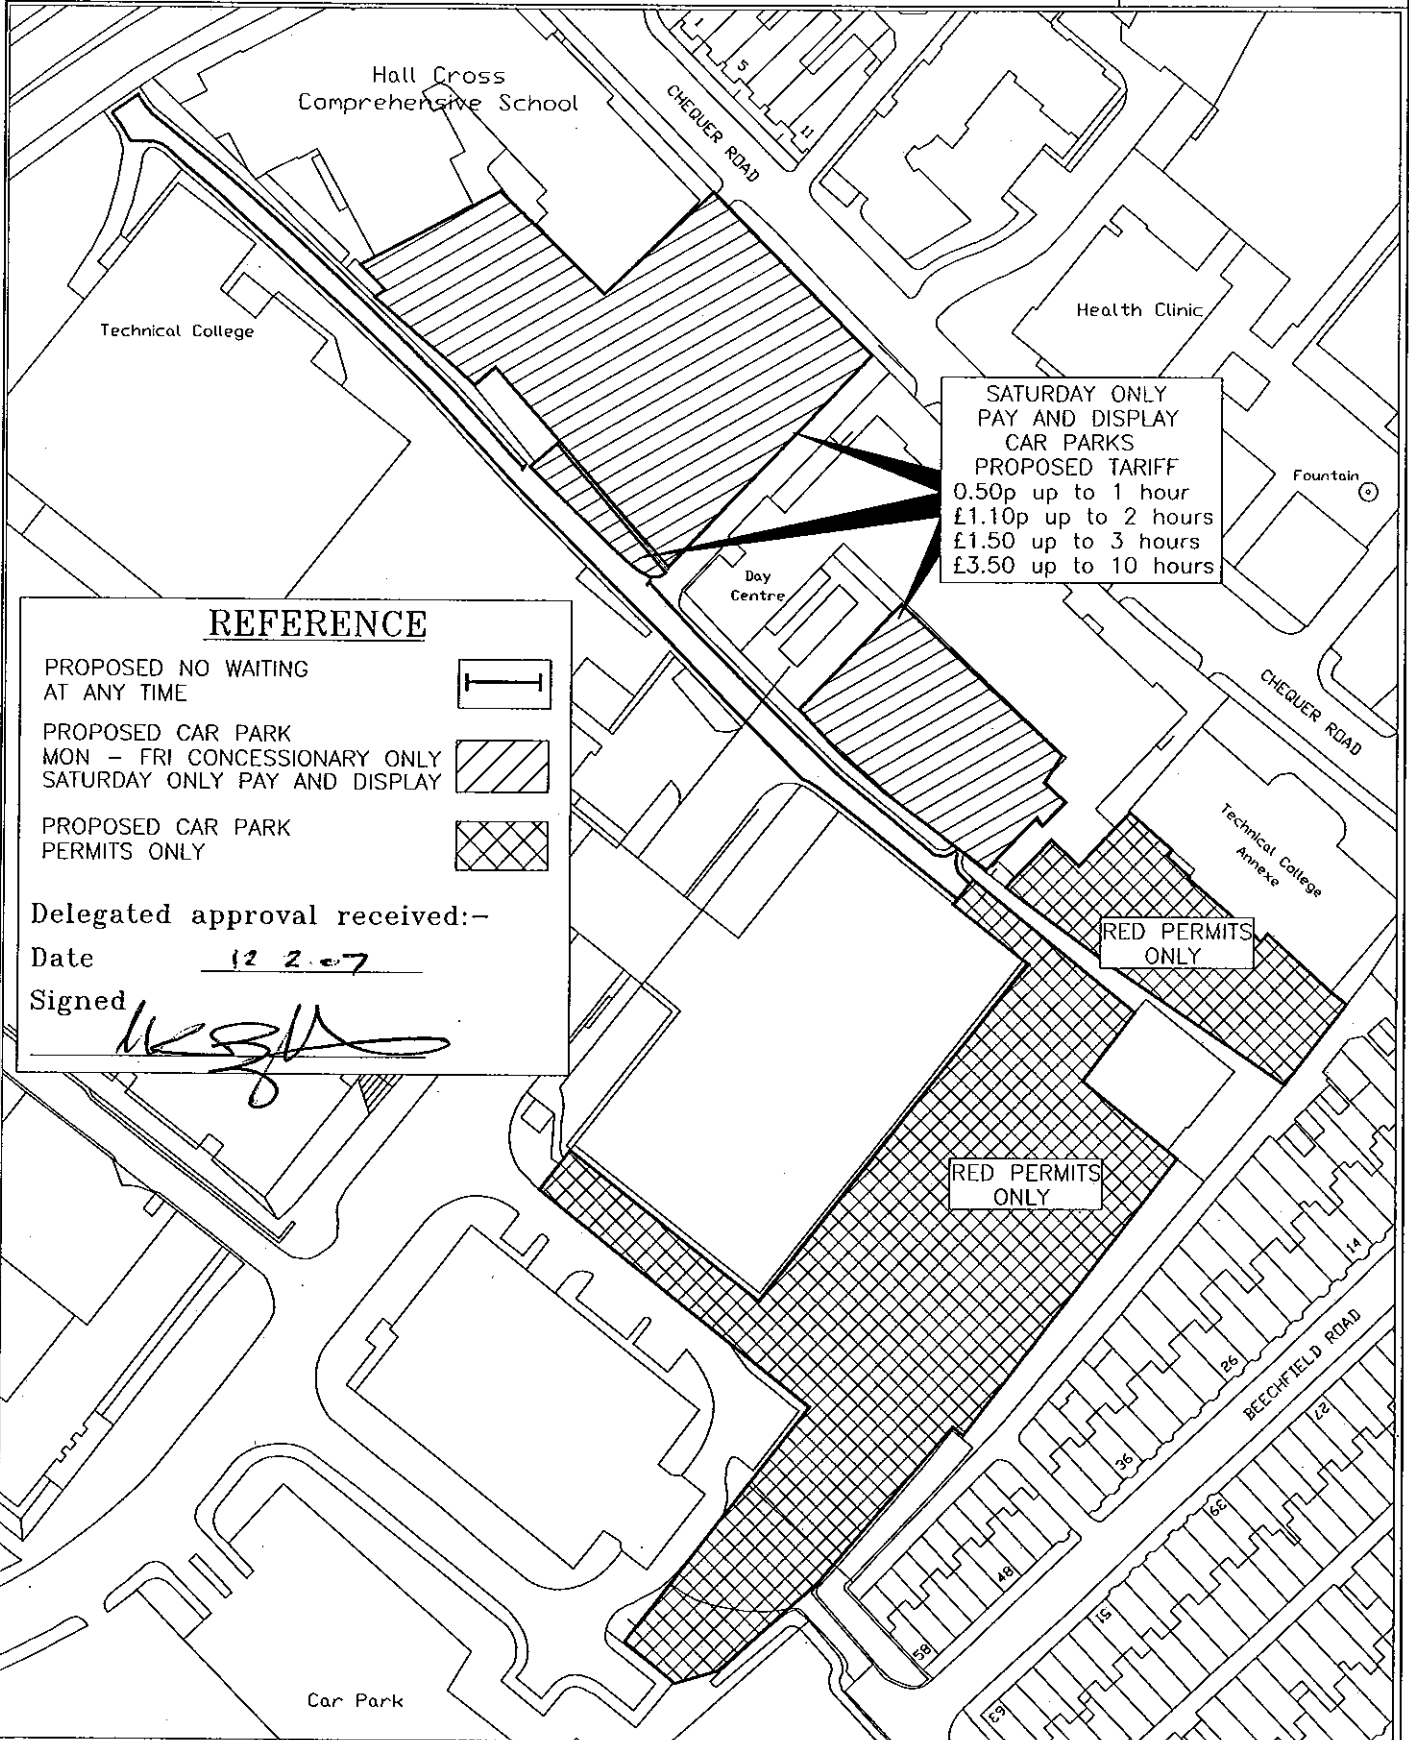

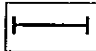


REFERENCE

- PROPOSED NO WAITING AT ANY TIME 
- PROPOSED CAR PARK MON - FRI CONCESSIONARY ONLY SATURDAY ONLY PAY AND DISPLAY 
- PROPOSED CAR PARK PERMITS ONLY 

Delegated approval received:-

Date 12.2.07

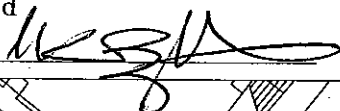Signed 

SATURDAY ONLY
 PAY AND DISPLAY
 CAR PARKS
 PROPOSED TARIFF
 0.50p up to 1 hour
 £1.10p up to 2 hours
 £1.50 up to 3 hours
 £3.50 up to 10 hours

RED PERMITS ONLY

RED PERMITS ONLY

TITLE:
**PROPOSED BEECHFIELD CAR PARKS AND
 ASSOCIATED TRO PROPOSALS
 DONCASTER**

DATE: Feb.2007
 SCALE: 1:1250
 DRAWING NO:
 45128