

**DONCASTER BOROUGH COUNCIL  
(VARIOUS ROADS DONCASTER)  
(PARKING, STOPPING, WAITING AND LOADING CONSOLIDATION)  
ORDER 2007  
(AMENDMENT NO. 15 ) ORDER 2007**

The Doncaster Borough Council ("the Council") in exercise of its powers under Section 1(1), 2(1) to (3), 4(2) and Part IV of Schedule 9 of the Road Traffic Regulation Act 1984 ("the Act") and of all other enabling powers and after consultation with the Chief Officer of Police in accordance with Part III of Schedule 9 to the Act hereby makes the following Order:-

1 The Doncaster Borough Council (Various Roads Doncaster) (Parking Stopping Waiting and Loading Consolidation) Order 2007 shall have effect as though:-

(i) the following items were deleted from Schedule 2.19 of the Order No waiting Monday to Friday between 8.00 a.m. and 5.00 p.m. :-

**STATION ROAD CONISBROUGH**

Both sides

From a point 160 metres south west of its junction with the south western kerbline of Low Road for a distance of 90 metres in a south easterly direction

And the following items were substituted in lieu thereof:-

**STATION ROAD CONISBROUGH**

North Side

From a point 160 metres south west of its junction with the south western kerbline of Low Road for a distance of 90 metres in a south easterly direction

South side

From a point 141 metres south west of its junction with the south western kerbline of Low Road for a distance of 109 metres in a south easterly direction

(ii) and there were included in Schedule 2.19 of the Order No waiting Monday to Friday between 8.00 a.m. and 5.00 p.m. :-

**LOW ROAD CONISBROUGH**

South Side

From a point 92 metres north west of its junction with the north western kerbline of Priory Close for a distance of 44 metres in a north westerly direction

2 This Order shall come into operation on the 29<sup>th</sup> day of October 2007 and may be cited as the "Doncaster Borough Council (Various Roads Doncaster) (Parking Stopping Waiting and Loading Consolidation) Order 2007 (Amendment No. 15 ) Order 2007".


GIVEN under the Common Seal of the Doncaster Borough Council this 24<sup>th</sup> day of October 2007

THE COMMON SEAL of DONCASTER )


BOROUGH COUNCIL was hereunto affixed )

In the presence of:- )

*D. A. ew*

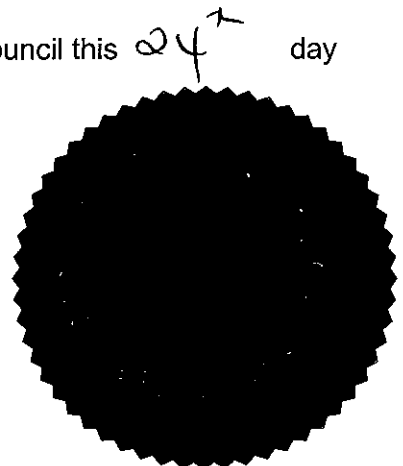

Authorised by the Corporate Director of Legal Services  
No. in Seal Register 56071

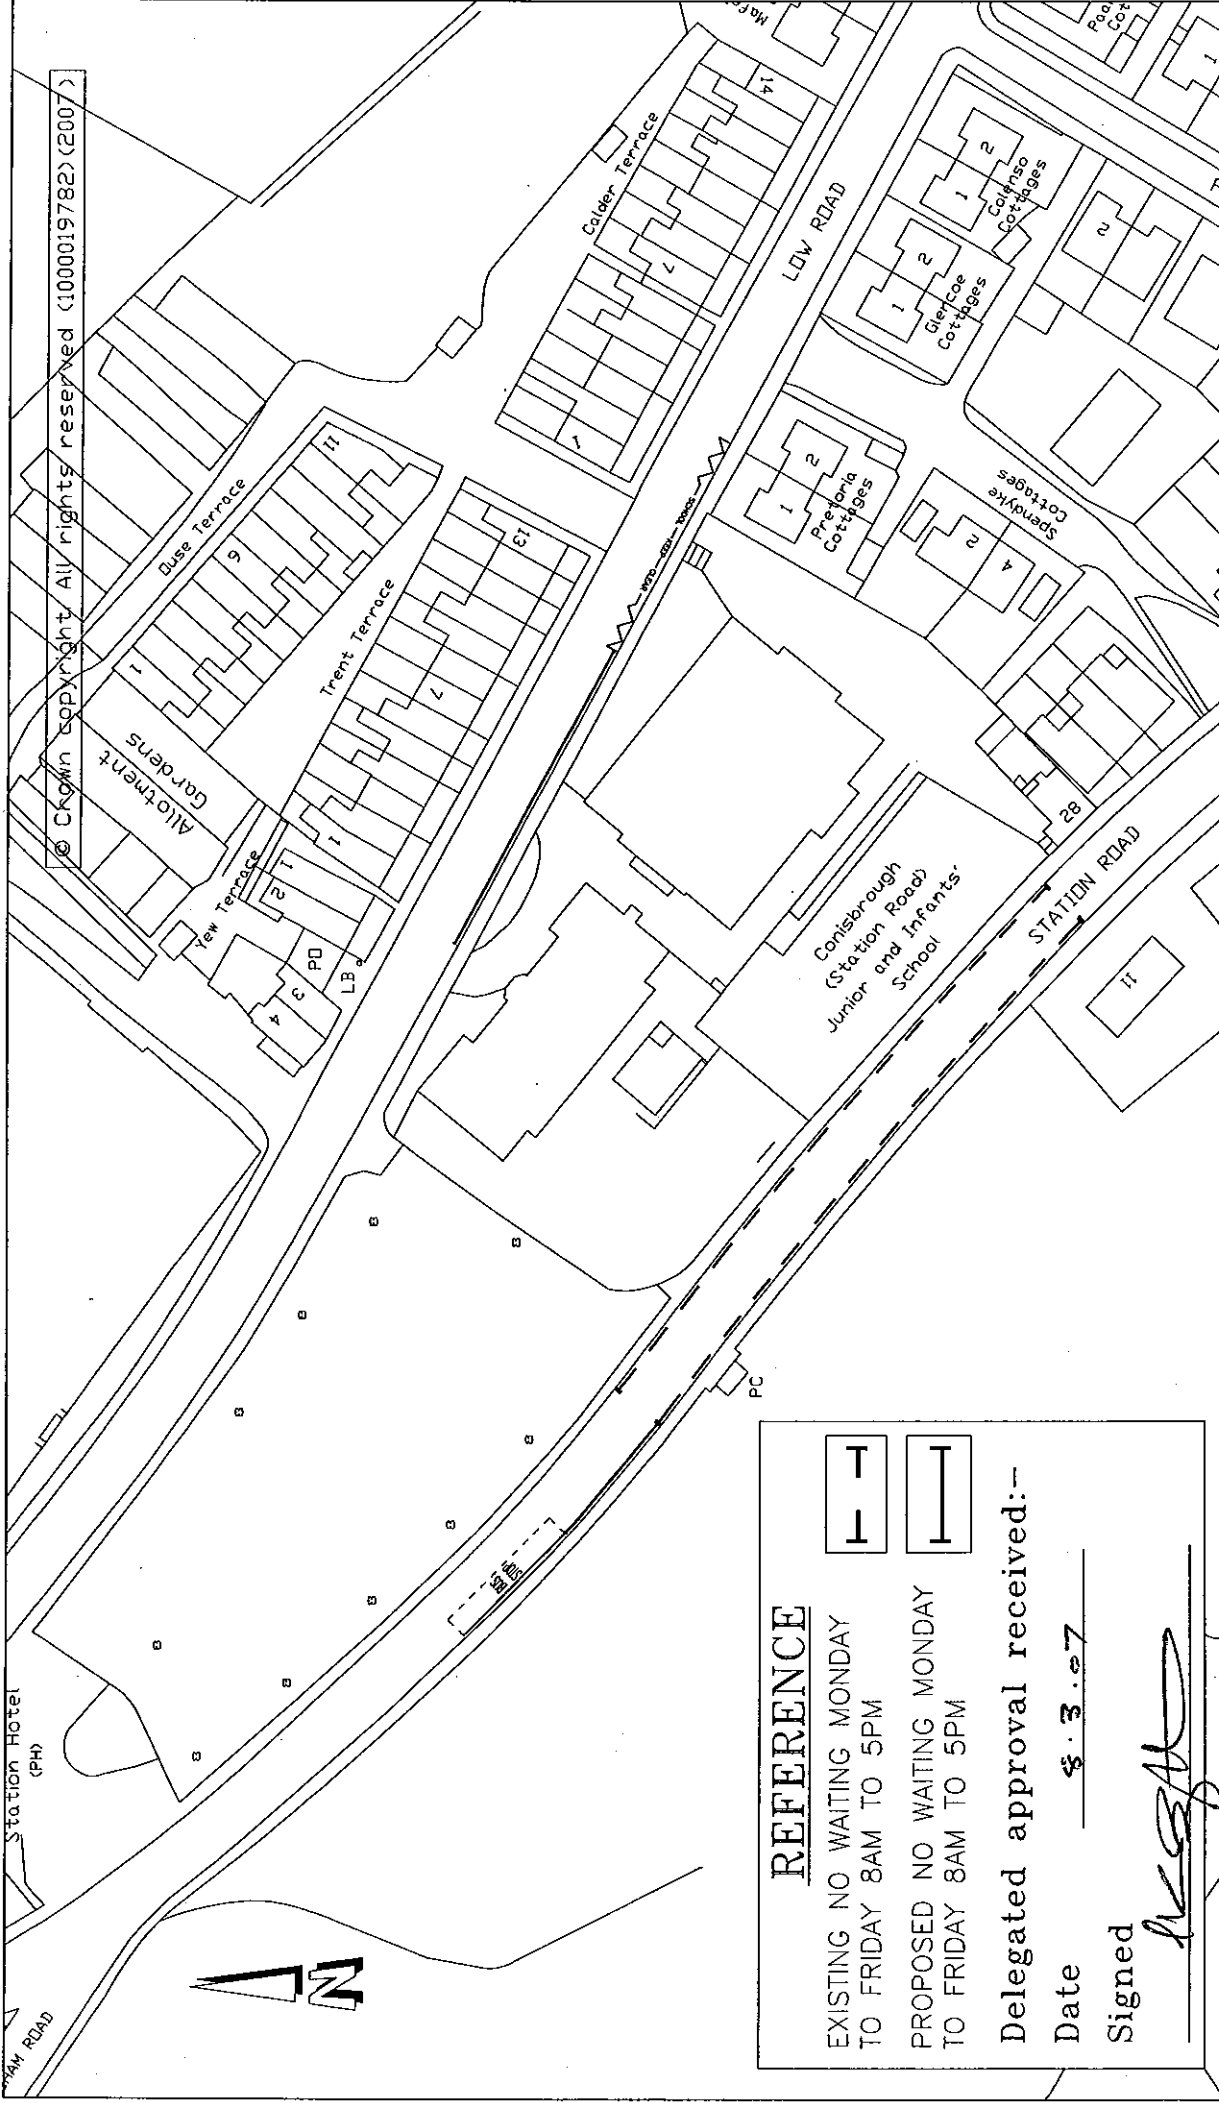

© Crown Copyright All rights reserved (1000019782) (2007)

**REFERENCE**

EXISTING NO WAITING MONDAY TO FRIDAY 8AM TO 5PM

PROPOSED NO WAITING MONDAY TO FRIDAY 8AM TO 5PM

Delegated approval received:—

Date 23.07

Signed [Signature]

DATE: March 2007

SCALE: 1 : 1000

DRAWING NO: 46008/654

TITLE: Proposed Waiting Restrictions Station Road / Low Road Conisbrough

Zafran Khan, BSc(Hons) MSc(Eng) MIHT  
 Transport and Accessibility Manager  
 Doncaster MBC  
 Scarborough House, Chequer Road  
 DONCASTER DN1 2DB