

**DONCASTER BOROUGH COUNCIL
(VARIOUS ROADS DONCASTER)
(PARKING, STOPPING, WAITING AND LOADING CONSOLIDATION)
ORDER 2007
(AMENDMENT NO. 16) ORDER 2007**

The Doncaster Borough Council ("the Council") in exercise of its powers under Section 1(1), 2(1) to (3), 4(2) and Part IV of Schedule 9 of the Road Traffic Regulation Act 1984 ("the Act") and of all other enabling powers and after consultation with the Chief Officer of Police in accordance with Part III of Schedule 9 to the Act hereby makes the following Order:-

1 The Doncaster Borough Council (Various Roads Doncaster) (Parking Stopping Waiting and Loading Consolidation) Order 2007 shall have effect as though the following items were included in Schedule 1.02 of the Order No waiting at any time within the Residents Permit Priority Parking Schemes (Doncaster Markets Scheme):-

Christ Church Terrace	South East Side From its junction with the south eastern kerbline of Thorne Road in a south westerly direction to its junction with the north eastern kerbline of unnamed service road giving access to 28 Thorne Road
--------------------------	---

2 This Order shall come into operation on the 29th day of October 2007 and may be cited as the "Doncaster Borough Council (Various Roads Doncaster) (Parking Stopping Waiting and Loading Consolidation) Order 2007 (Amendment No. 16) Order 2007".


GIVEN under the Common Seal of the Doncaster Borough Council this 24th day of October 2007

THE COMMON SEAL of DONCASTER)

BOROUGH COUNCIL was hereunto affixed)

In the presence of:-)

A. Row

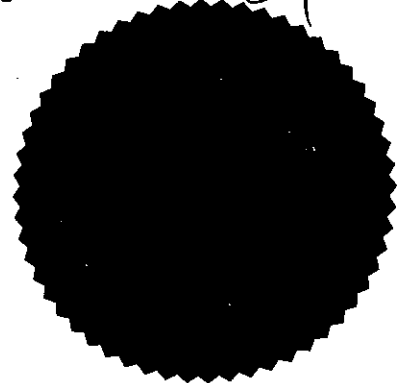

Authorised by the Corporate Director of Legal Services
No. in Seal Register 56070

© Crown copyright. All rights reserved. (1000019782) (2007)

REFERENCE

EXISTING NO WAITING
AT ANY TIME




PROPOSED NO WAITING
AT ANY TIME



Delegated approval received:-

Date 15.5.07

Signed 

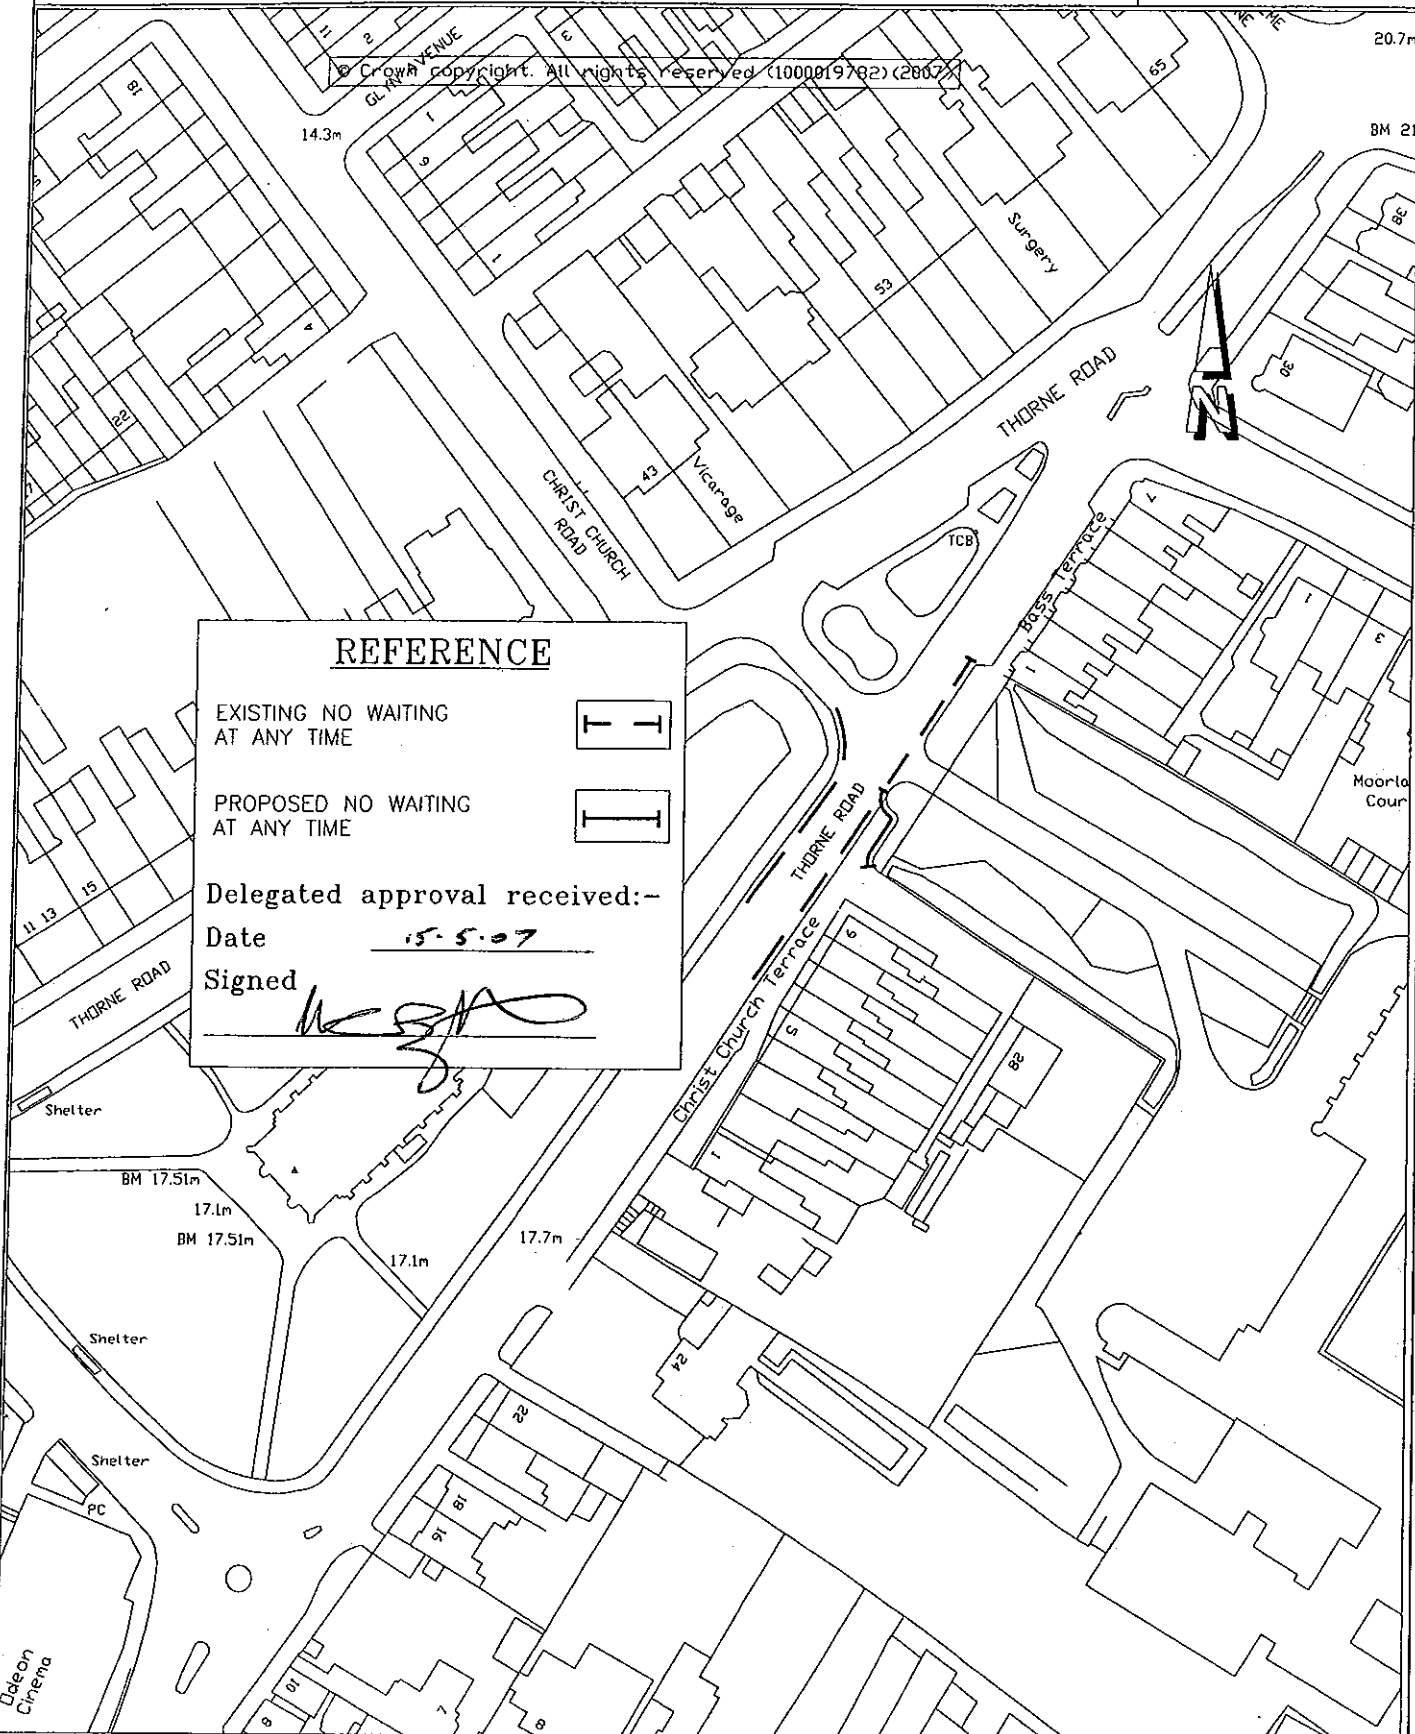

TITLE:
PROPOSED PROHIBITION OF WAITING
CHRIST CHURCH TERRACE
DONCASTER

DATE: May 2007
SCALE: 1:1250
DRAWING NO: 45001/663