

**DONCASTER BOROUGH COUNCIL
(VARIOUS ROADS DONCASTER)
(PARKING, STOPPING, WAITING AND LOADING CONSOLIDATION)
ORDER 2007
(AMENDMENT NO. 17) ORDER 2007**

The Doncaster Borough Council ("the Council") in exercise of its powers under Section 1(1), 2(1) to (3), 4(2) and Part IV of Schedule 9 of the Road Traffic Regulation Act 1984 ("the Act") and of all other enabling powers and after consultation with the Chief Officer of Police in accordance with Part III of Schedule 9 to the Act hereby makes the following Order:-

1 The Doncaster Borough Council (Various Roads Doncaster) (Parking Stopping Waiting and Loading Consolidation) Order 2007 shall have effect as though:-

(i) there were deleted from Schedule 1.03 of the Order No Waiting at any time following items:-

CARR LANE

North East Side

From its junction with the northern kerbline of Ten Pound Walk for a distance of 44 metres in a north westerly direction.

South West Side

From its junction with the northern kerbline of Ten Pound Walk for a distance of 17 metres in a north westerly direction.

and the following items were substituted in lieu thereof:-

CARR LANE

North East Side

From its junction with the northern kerbline of Ten Pound Walk for a distance of 48 metres in a north westerly direction.

South West Side

From its junction with the northern kerbline of Ten Pound Walk for a distance of 44 metres in a north westerly direction.

(ii) and there were deleted from Schedule 5.01 of the Order No Loading at any time following items:-

CARR LANE

North East Side

From its junction with the northern kerbline of Ten Pound Walk for a distance of 44 metres in a north westerly direction.

South West Side

From its junction with the northern kerbline of Ten Pound Walk for a distance of 17 metres in a north westerly direction.

and the following items were substituted in lieu thereof:-

CARR LANE

North East Side

From its junction with the northern kerbline of Ten Pound Walk for a distance of 48 metres in a north westerly direction.

South West Side

From its junction with the northern kerbline of Ten Pound Walk for a distance of 44 metres in a north westerly direction


2 This Order shall come into operation on the 5th day of November 2007 and may be cited as the "Doncaster Borough Council (Various Roads Doncaster) (Parking Stopping Waiting and Loading Consolidation) Order 2007 (Amendment No. 17) Order 2007".

GIVEN under the Common Seal of the Doncaster Borough Council this 31st day of October 2007


THE COMMON SEAL of DONCASTER)

BOROUGH COUNCIL was hereunto affixed)

In the presence of:-)

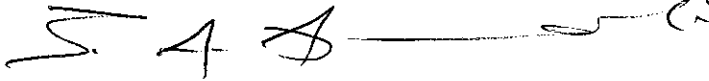

Authorised by the Corporate Director of Legal Services
No. 56158 in Seal Register

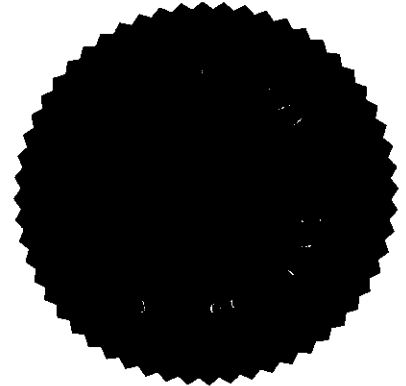

**DONCASTER BOROUGH COUNCIL
(VARIOUS ROADS DONCASTER)
(PARKING, STOPPING, WAITING AND LOADING CONSOLIDATION)
ORDER 2007
(AMENDMENT NO. 17) ORDER 2007**

Notice is hereby given that on the 31st day of October 2007 the Doncaster Borough Council made an Order under the provisions of the Road Traffic Regulation Act, 1984.

The effect of the Order that will come into operation on the 5th day of November 2007 will extend the waiting and loading prohibition at any time on the north east side of Carr Lane by 4 metres and on the south west side by 27 metres.

Exceptions to the Order will permit waiting for the purpose of picking up and setting down passengers, in connection with building industrial or demolition operations, the removal of obstructions to traffic, the maintenance of the roads and the services therein in pursuance of statutory powers or duties, for the collection and delivery of postal packets and if it is a vehicle being operated on or behalf of South Yorkshire Police Road Safety Camera Partnerships while carrying out roadside monitoring or enforcement operations.

A copy of the Order and a map showing the restricted road may be examined at the offices of (i) the Strategic Director of Development, Scarborough House, Chequer Road, Doncaster between the hours of 8.45 a.m. and 4.45 p.m., Monday to Friday and (ii) The Central Library, Waterdale, Doncaster during normal opening hours.


If you wish to question the validity of the Order or of any of the provisions contained therein on the grounds that it is not within the powers conferred by the Road Traffic Regulation Act, 1984, or on the grounds that any requirement of that Act or of any instrument made under it has not been complied with in relation to the Order you may within six weeks from the 31st day of October 2007 apply to the High Court for this purpose.

DATED this 1st day of November 2007

PAUL EVANS

Corporate Director of Legal Services

Copley House,
Waterdale,
DONCASTER.

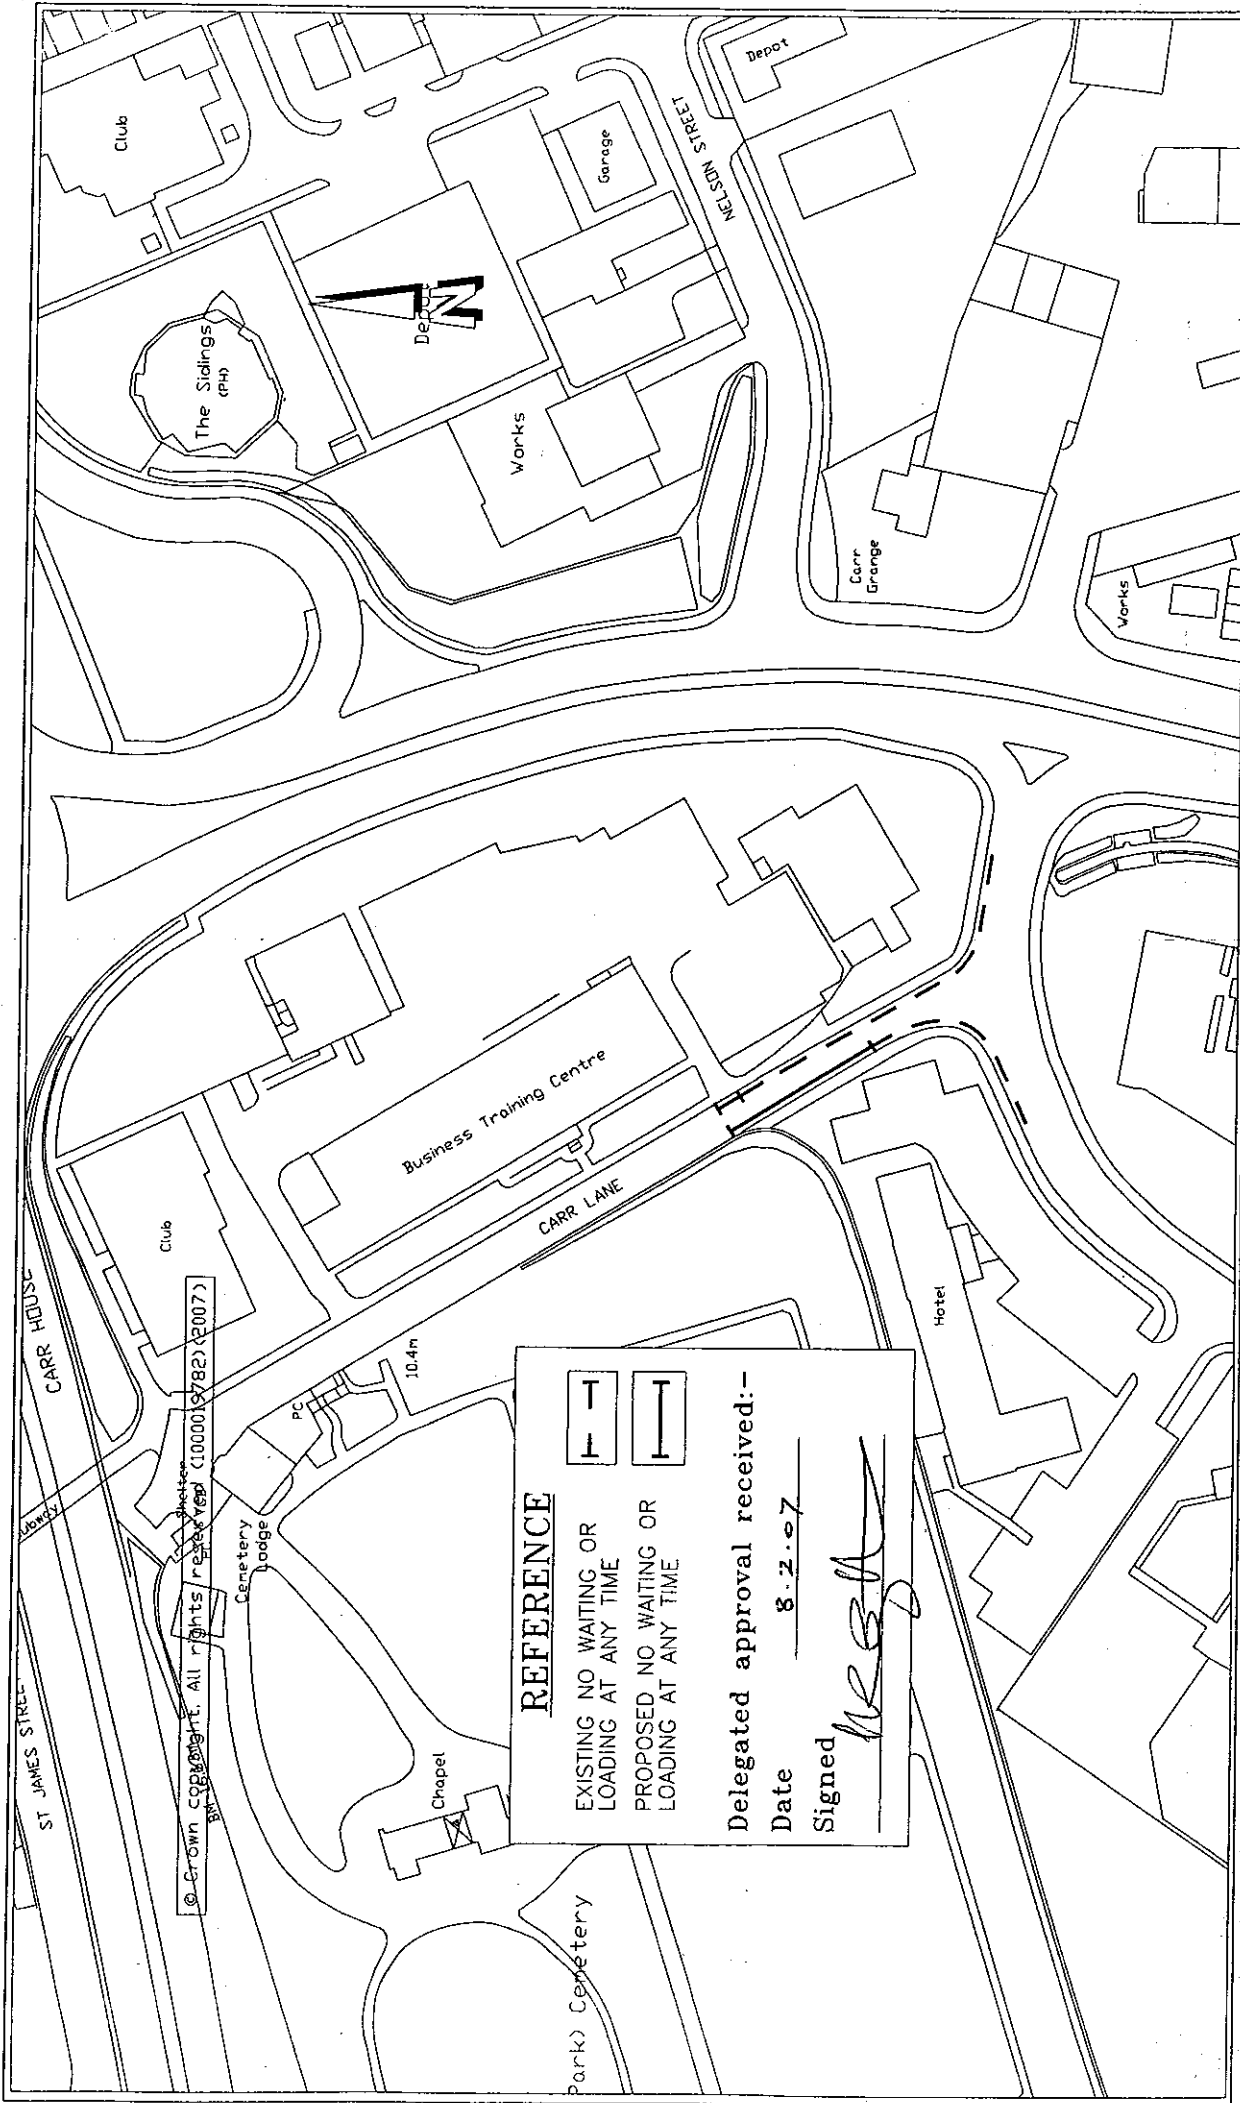

REFERENCE

EXISTING NO WAITING OR LOADING AT ANY TIME

PROPOSED NO WAITING OR LOADING AT ANY TIME

Delegated approval received: -

Date 8.2.07

Signed *MSK*

DATE: Feb.2007

SCALE: 1:1250

DRAWING NO: 45001/651

TITLE: PROPOSED CHANGES TO TRAFFIC ORDER
CARR LANE
DONCASTER

Zafran Khan, BSc(Hons) MSc(Eng) MIHT
Transport and Accessibility Manager
Doncaster MBC
Scarborough House, Chequer Road
DONCASTER DN1 2DB