

**DONCASTER BOROUGH COUNCIL
(VARIOUS ROADS DONCASTER)
(PARKING, STOPPING, WAITING AND LOADING CONSOLIDATION)
ORDER 2007
(AMENDMENT NO. 18) ORDER 2007**

The Doncaster Borough Council ("the Council") in exercise of its powers under Section 1(1), 2(1) to (3), 4(2) and Part IV of Schedule 9 of the Road Traffic Regulation Act 1984 ("the Act") and of all other enabling powers and after consultation with the Chief Officer of Police in accordance with Part III of Schedule 9 to the Act hereby makes the following Order:-

1 The Doncaster Borough Council (Various Roads Doncaster) (Parking Stopping Waiting and Loading Consolidation) Order 2007 shall have effect as though the following items were included in Schedule 1.03 of the Order No waiting at any time:-

CEMETERY ROAD
MEXBOROUGH

North Side

(v) From a point 225 metres west of its junction with the western kerbline of Adwick Road for a distance of 10 metres in a westerly direction.

2 This Order shall come into operation on the 19th day of November 2007 and may be cited as the "Doncaster Borough Council (Various Roads Doncaster) (Parking Stopping Waiting and Loading Consolidation) Order 2007 (Amendment No. 18) Order 2007".

GIVEN under the Common Seal of the Doncaster Borough Council this 14th day of November 2007


THE COMMON SEAL of DONCASTER)

BOROUGH COUNCIL was hereunto affixed)

In the presence of:-)


D. Bar

Authorised by the Corporate Director of Legal Services
No. in Seal Register *56182*

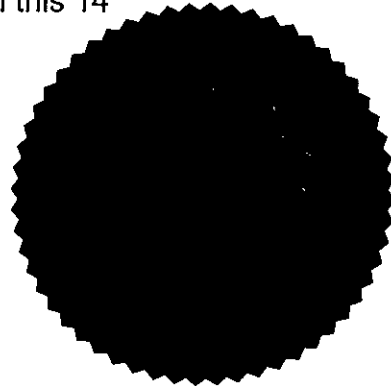



© Crown Copyright. All rights reserved (1000019782) (2007)

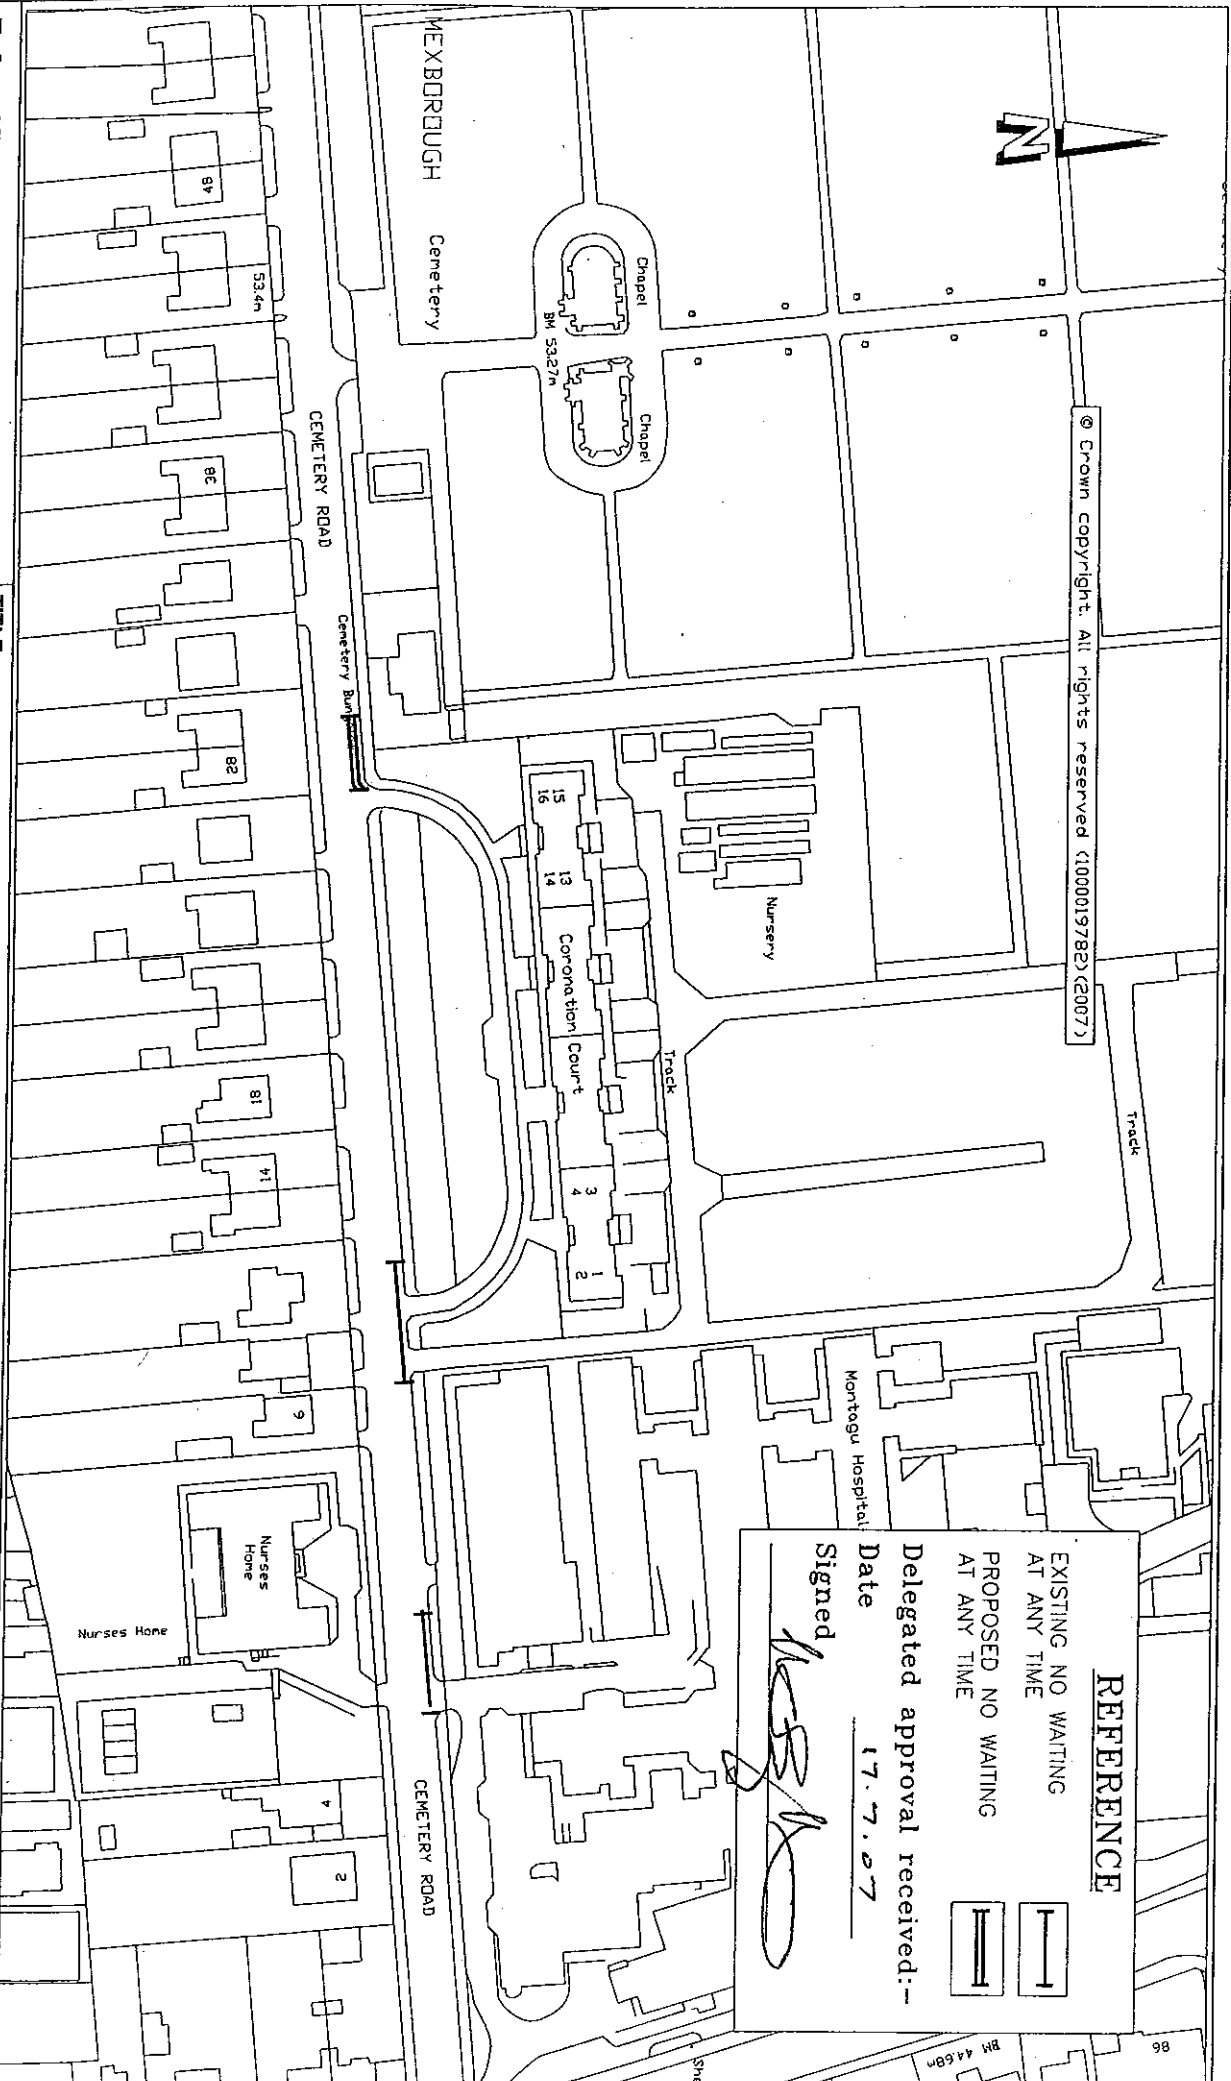

REFERENCE

EXISTING NO WAITING AT ANY TIME

PROPOSED NO WAITING AT ANY TIME

Delegated approval received:--

Date 17.7.07

Signed

Zafran Khan, BSc(Hons) MSc(Eng) MIHT
Transport and Accessibility Manager

TITLE:

PROPOSED PROHIBITION OF WAITING

Doncaster MBC
Scarborough House, Chequer Road
DONCASTER DN1 2DB

**CEMETERY ROAD
MEXBOROUGH**

DATE: July 2007

SCALE: 1:1250

DRAWING NO: 45001/671

86

BM 446m