

**DONCASTER BOROUGH COUNCIL
(VARIOUS ROADS DONCASTER)
(PARKING, STOPPING, WAITING AND LOADING CONSOLIDATION)
ORDER 2007
(AMENDMENT NO. 19) ORDER 2007**

The Doncaster Borough Council ("the Council") in exercise of its powers under Section 1(1), 2(1) to (3), 4(2) and Part IV of Schedule 9 of the Road Traffic Regulation Act 1984 ("the Act") and of all other enabling powers and after consultation with the Chief Officer of Police in accordance with Part III of Schedule 9 to the Act hereby makes the following Order:-

1 The Doncaster Borough Council (Various Roads Doncaster) (Parking Stopping Waiting and Loading Consolidation) Order 2007 shall have effect as though the following items were deleted from Schedule 1.03 of the Order No waiting at any time:-

GARDENS LANE North East Side
CONISBROUGH From a point 94 metres north west of its junction with the north western kerbline of Ivanhoe Road in a north westerly direction to its junction with Leslie Avenue

And the following items were substituted in lieu thereof:-

GARDENS LANE North East Side
CONISBROUGH From a point 77 metres north west of its junction with the north western kerbline of Ivanhoe Road in a north westerly direction to its junction with Leslie Avenue

2 This Order shall come into operation on the 19th day of November 2007 and may be cited as the "Doncaster Borough Council (Various Roads Doncaster) (Parking Stopping Waiting and Loading Consolidation) Order 2007 (Amendment No. 19) Order 2007".


GIVEN under the Common Seal of the Doncaster Borough Council this 14 day of November 2007

THE COMMON SEAL of DONCASTER)

BOROUGH COUNCIL was hereunto affixed)


In the presence of:-)

D. Ben

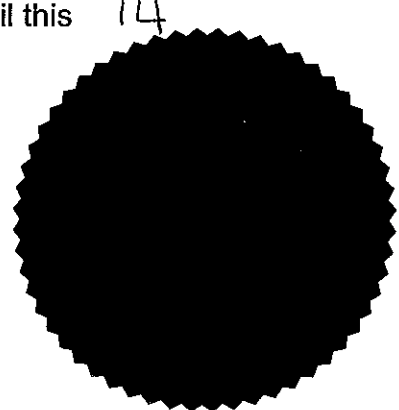

Authorised by the Corporate Director of Legal Services
No. in Seal Register 56181

© Crown copyright. All rights reserved (1000019792)(2007)

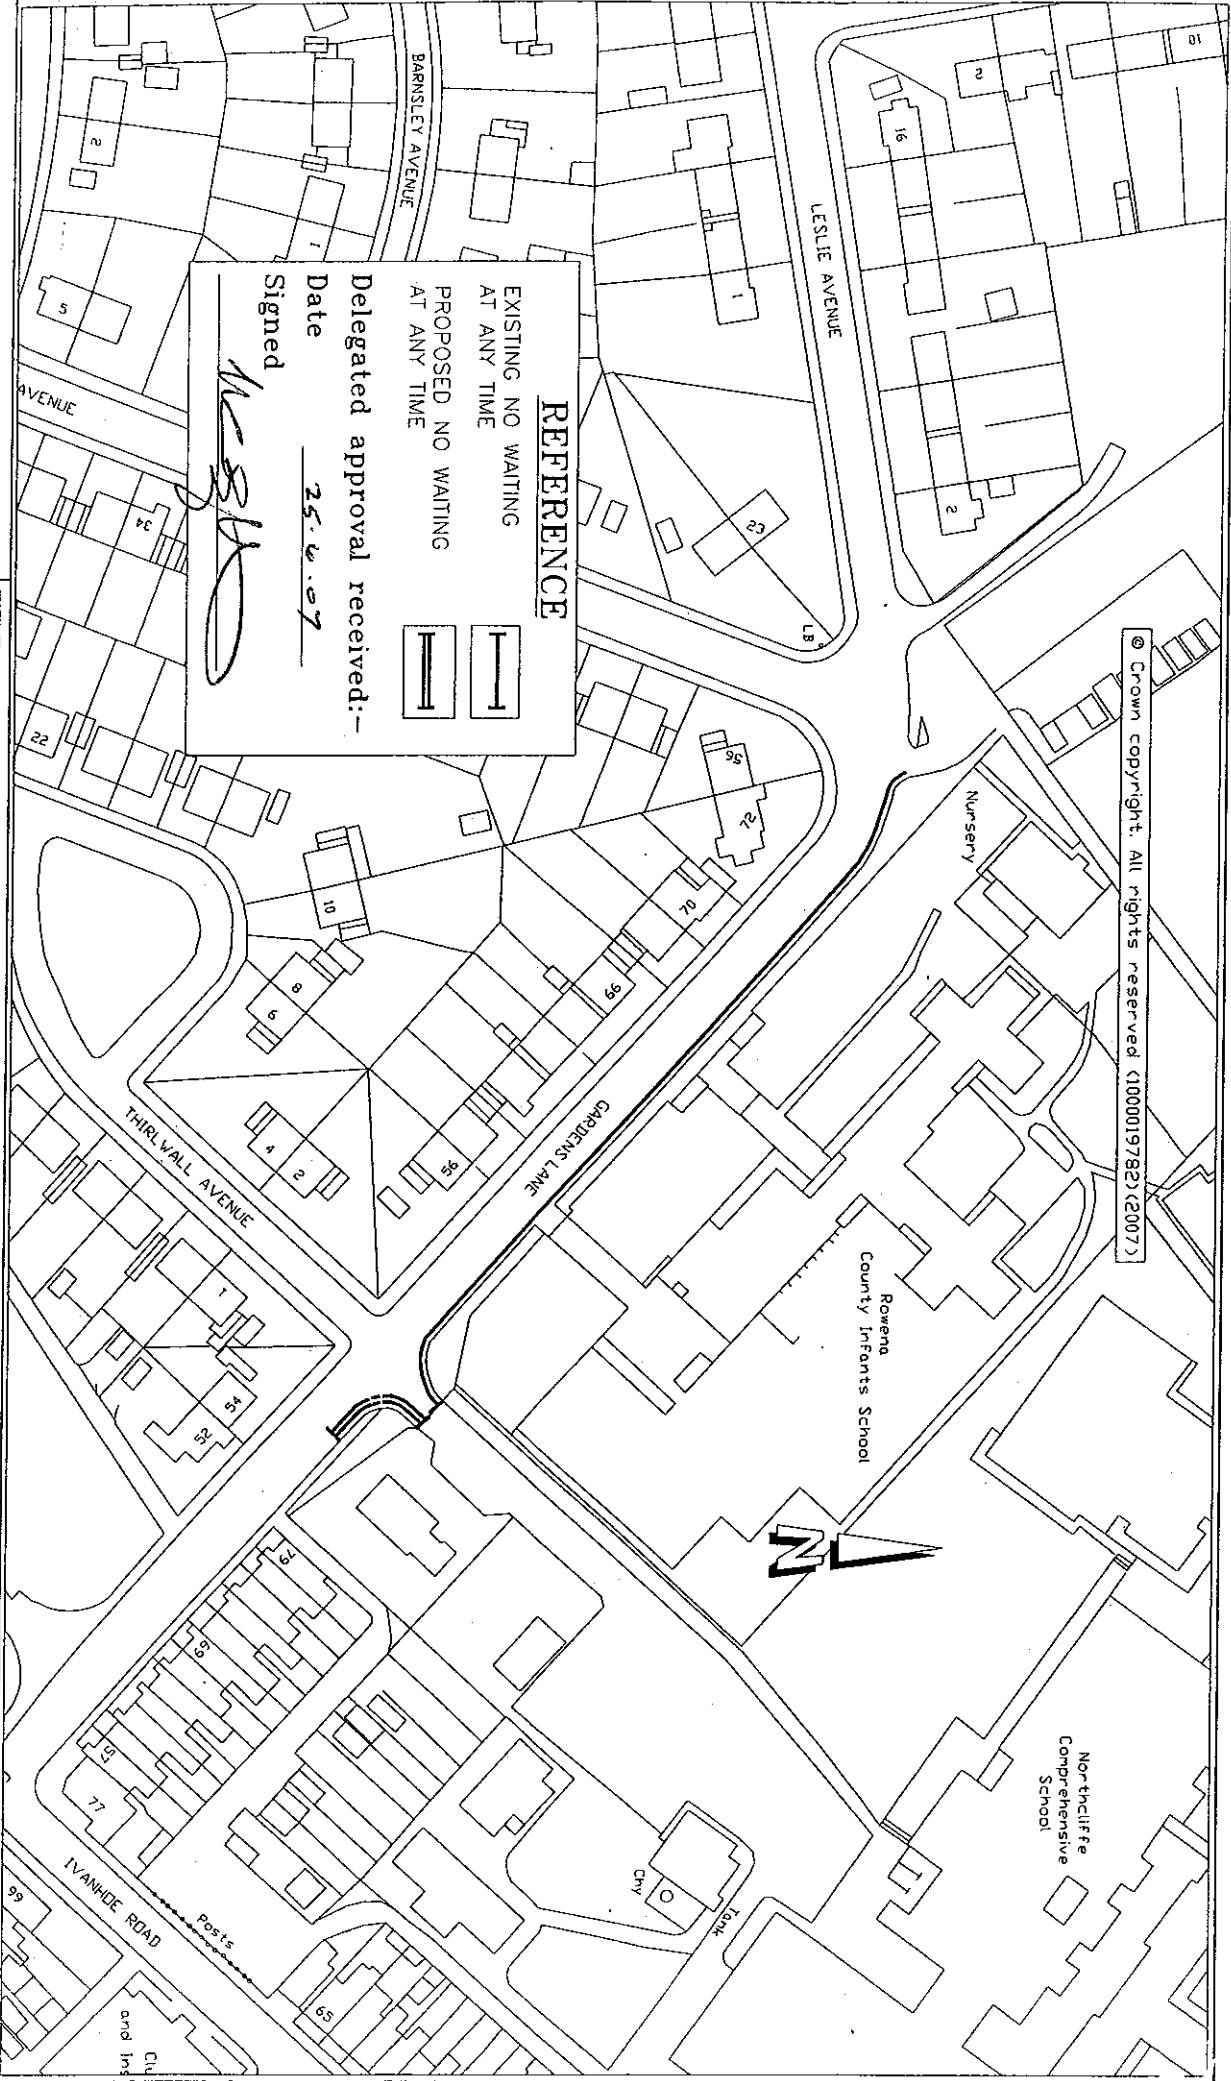

REFERENCE	
EXISTING NO WAITING AT ANY TIME	PROPOSED NO WAITING AT ANY TIME
<input type="checkbox"/>	<input type="checkbox"/>
Delegated approval received:-	
Date	25.6.07
Signed	<i>W. S. H.</i>

Zafra Khan, BSc(Hons) MSc(Eng) MIHT
Transport and Accessibility Manager
Doncaster MBC
Scarborough House, Chequer Road
DONCASTER DN1 2DB

TITLE:

PROPOSED EXTENSION OF TRO
GARDENS LANE
CONISBROUGH

DATE: JUNE 2007

SCALE: 1:1250

DRAWING NO: 45001/669