

**DONCASTER BOROUGH COUNCIL  
(VARIOUS ROADS DONCASTER)  
(PARKING, STOPPING, WAITING AND LOADING CONSOLIDATION)  
ORDER 2007  
(AMENDMENT NO. 20 ) ORDER 2007**

The Doncaster Borough Council ("the Council") in exercise of its powers under Section 1(1), 2(1) to (3), 4(2) and Part IV of Schedule 9 of the Road Traffic Regulation Act 1984 ("the Act") and of all other enabling powers and after consultation with the Chief Officer of Police in accordance with Part III of Schedule 9 to the Act hereby makes the following Order:-

1 The Doncaster Borough Council (Various Roads Doncaster) (Parking Stopping Waiting and Loading Consolidation) Order 2007 shall have effect as though:-

(a) the following items were deleted from Schedule 1.03 of the Order No waiting at any time:-

UNNAMED ACCESS ROAD TO CAR PARK OFF STOOPS LANE	North West Side From its junction with the north eastern kerbline of Stoops Lane for a distance of 14 metres in an easterly direction and northerly direction. South East Side From its junction with the north eastern kerbline of Stoops Lane for a distance of 7 metres in a north easterly direction.
---	--

And the following items were substituted in lieu thereof:-

UNNAMED ACCESS ROAD TO CAR PARK OFF STOOPS LANE	North West Side From its junction with the north eastern kerbline of Stoops Lane for a distance of 14 metres in a north easterly then northerly direction. South East Side From its junction with the north eastern kerbline of Stoops Lane for a distance of 14 metres in a north easterly direction
---	--

(b) and the following items were included in Schedule 1.03 of the Order No waiting at any time:-

UNNAMED ACCESS ROAD TO CAR PARK OFF STOOPS LANE	The whole of the north west side of the car park adjacent to 28 Sturton Close North East Side From its junction with the north west side of the car park situated adjacent to 28 Sturton Close for a distance of 6 metres in a south easterly direction
--	---

2 This Order shall come into operation on the 19<sup>th</sup> \_\_\_\_\_ day of November 2007 and may be cited as the "Doncaster Borough Council (Various Roads Doncaster) (Parking Stopping Waiting and Loading Consolidation) Order 2007 (Amendment No. 20 ) Order 2007".

GIVEN under the Common Seal of the Doncaster Borough Council this 14<sup>th</sup> day of November 2007


THE COMMON SEAL of DONCASTER )


BOROUGH COUNCIL was hereunto affixed )

In the presence of:- )

*D B an*

Authorised by the Corporate Director of Legal Services  
No. \_\_\_\_\_ in Seal Register 56180

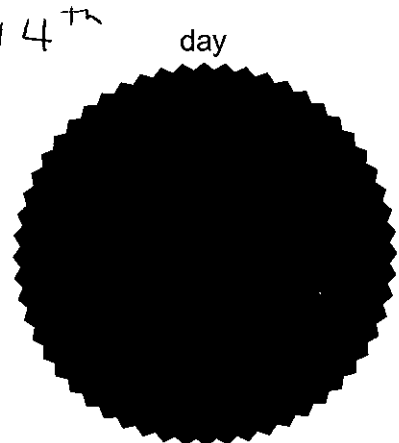

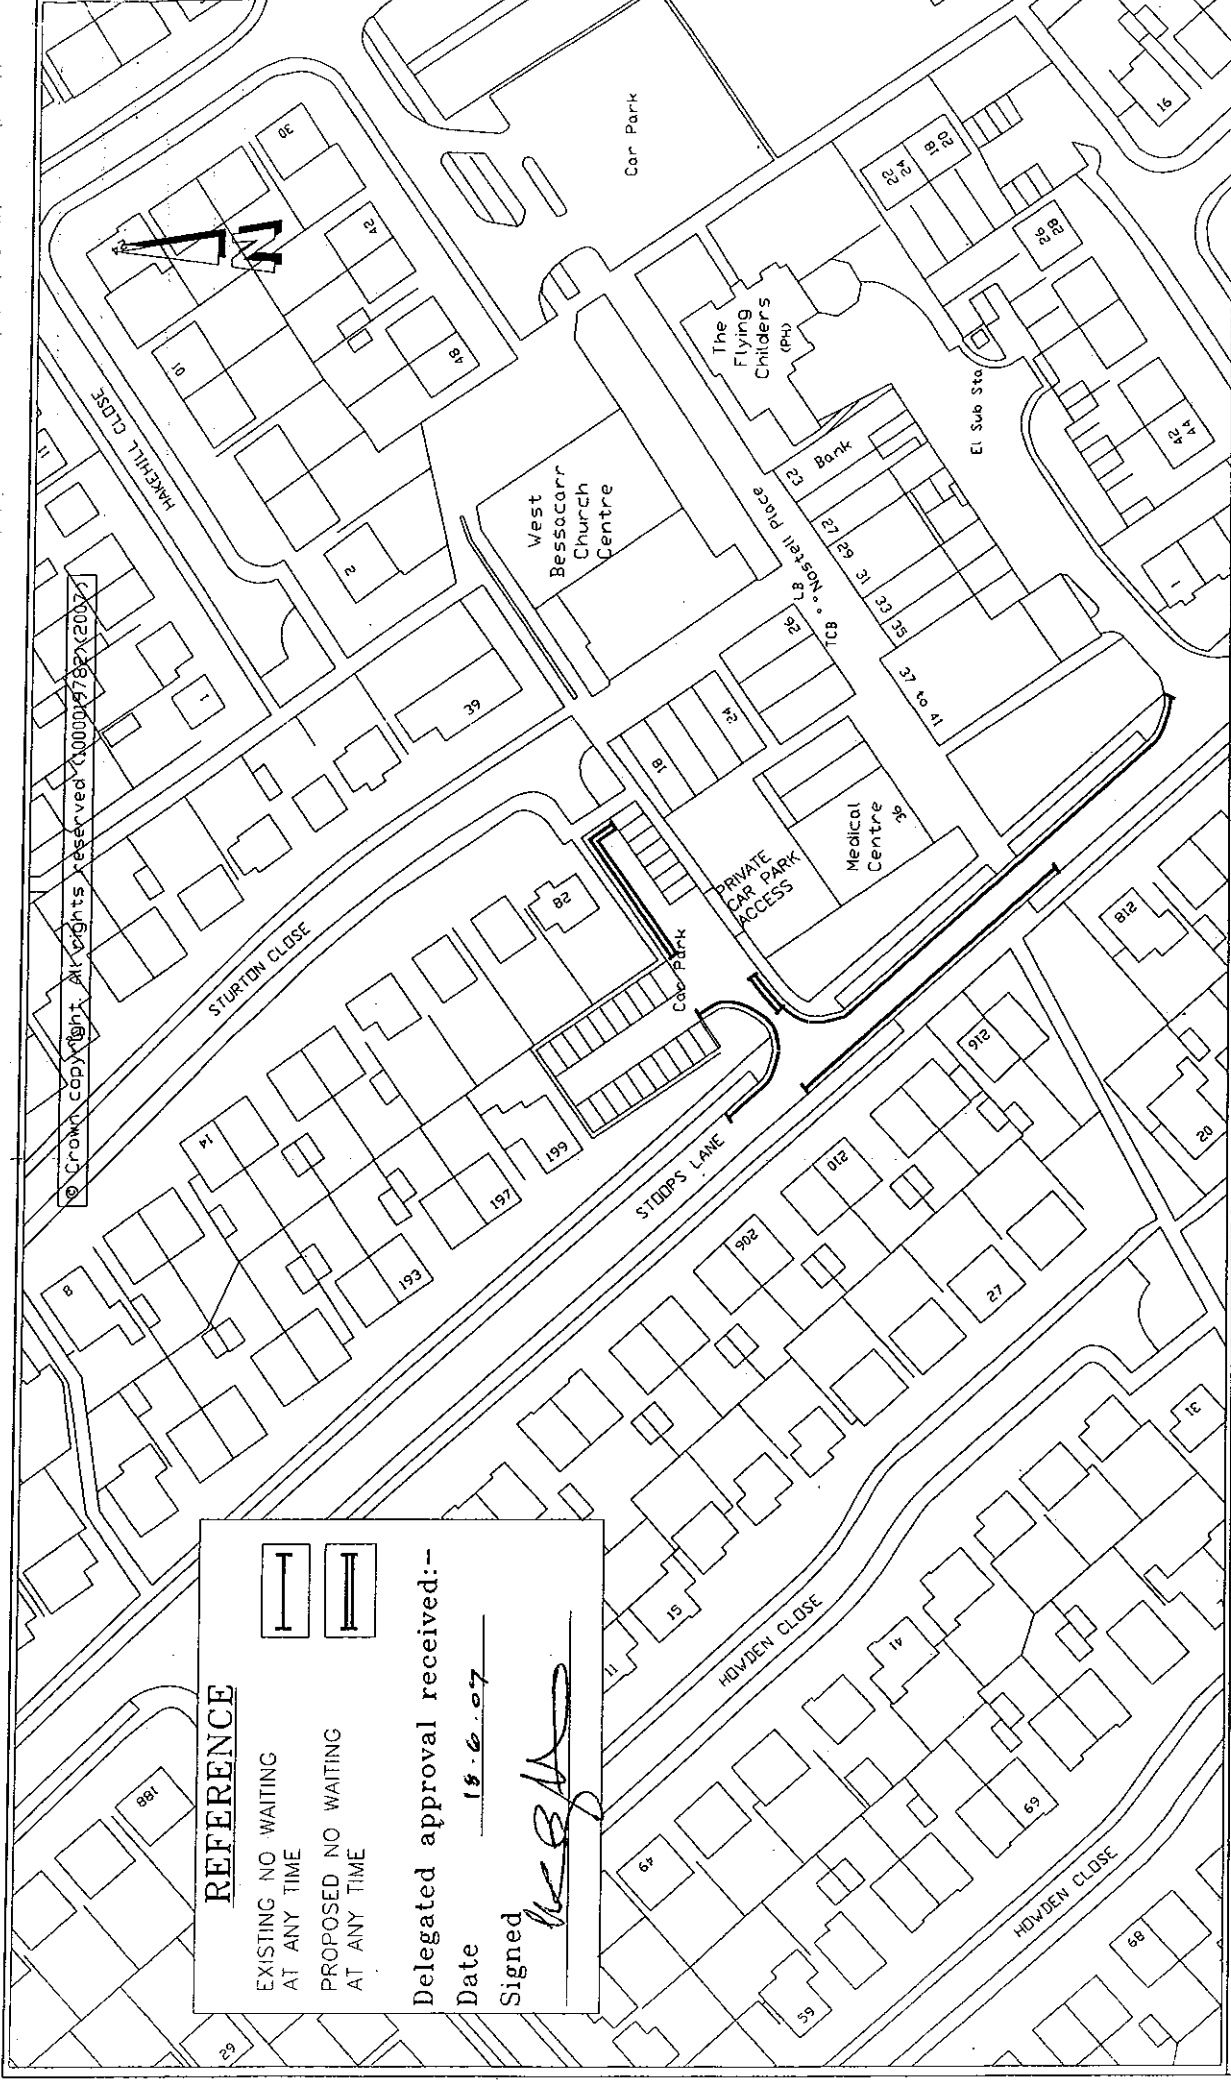

**REFERENCE**

EXISTING NO WAITING  
AT ANY TIME

PROPOSED NO WAITING  
AT ANY TIME

Delegated approval received:--

Date 18.6.07

Signed *[Signature]*

DATE: June 2007

SCALE: 1:1250

DRAWING NO: 45001/668

TITLE:

**PROPOSED PROHIBITION OF WAITING  
NOSTELL PLACE CAR PARK  
STOOPS LANE DONCASTER**

**Zafran Khan, BSc(Hons) MSc(Eng) MIHT  
Transport and Accessibility Manager  
Doncaster MBC  
Scarborough House, Chequer Road  
DONCASTER DN1 2DB**