

**DONCASTER BOROUGH COUNCIL
(VARIOUS ROADS DONCASTER)
(PARKING, STOPPING, WAITING AND LOADING CONSOLIDATION)
ORDER 2007
(AMENDMENT NO.21) ORDER 2007**

The Doncaster Borough Council ("the Council") in exercise of its powers under Section 1(1), 2(1) to (3), 4(2) and Part IV of Schedule 9 of the Road Traffic Regulation Act 1984 ("the Act") and of all other enabling powers and after consultation with the Chief Officer of Police in accordance with Part III of Schedule 9 to the Act hereby makes the following Order:-

1 The Doncaster Borough Council (Various Roads Doncaster) (Parking Stopping Waiting and Loading Consolidation) Order 2007 shall have effect as though the following items were included in Schedule 1.03 of the Order No waiting at any time:-

MOSS ROAD ASKERN North Side
From a point 10 metres west of its junction with the western kerbline of Sunnymede Avenue for a distance of 28 metres in an easterly direction

SUNNYMEDE Both Sides
AVENUE ASKERN From its junction with the northern kerbline of Moss Road for a distance of 10 metres in a northerly direction

2 This Order shall come into operation on the 19th day of November 2007 and may be cited as the "Doncaster Borough Council (Various Roads Doncaster) (Parking Stopping Waiting and Loading Consolidation) Order 2007 (Amendment No.21) Order 2007".

GIVEN under the Common Seal of the Doncaster Borough Council this 14th day of November / 2007


THE COMMON SEAL of DONCASTER)

BOROUGH COUNCIL was hereunto affixed)

In the presence of:-)

A. Ben

Authorised by the Corporate Director of Legal Services
No. in Seal Register 56179

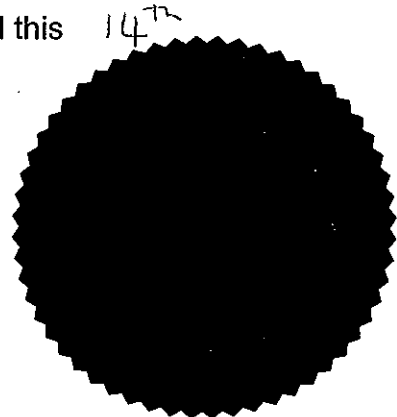

BELVEDERE CLD



REFERENCE

EXISTING NO WAITING AT ANY TIME
EXISTING NO WAITING MON - SAT 8AM - 6PM
PROPOSED NO WAITING AT ANY TIME

Delegated approval received:-

Date 23.4.07

Signed

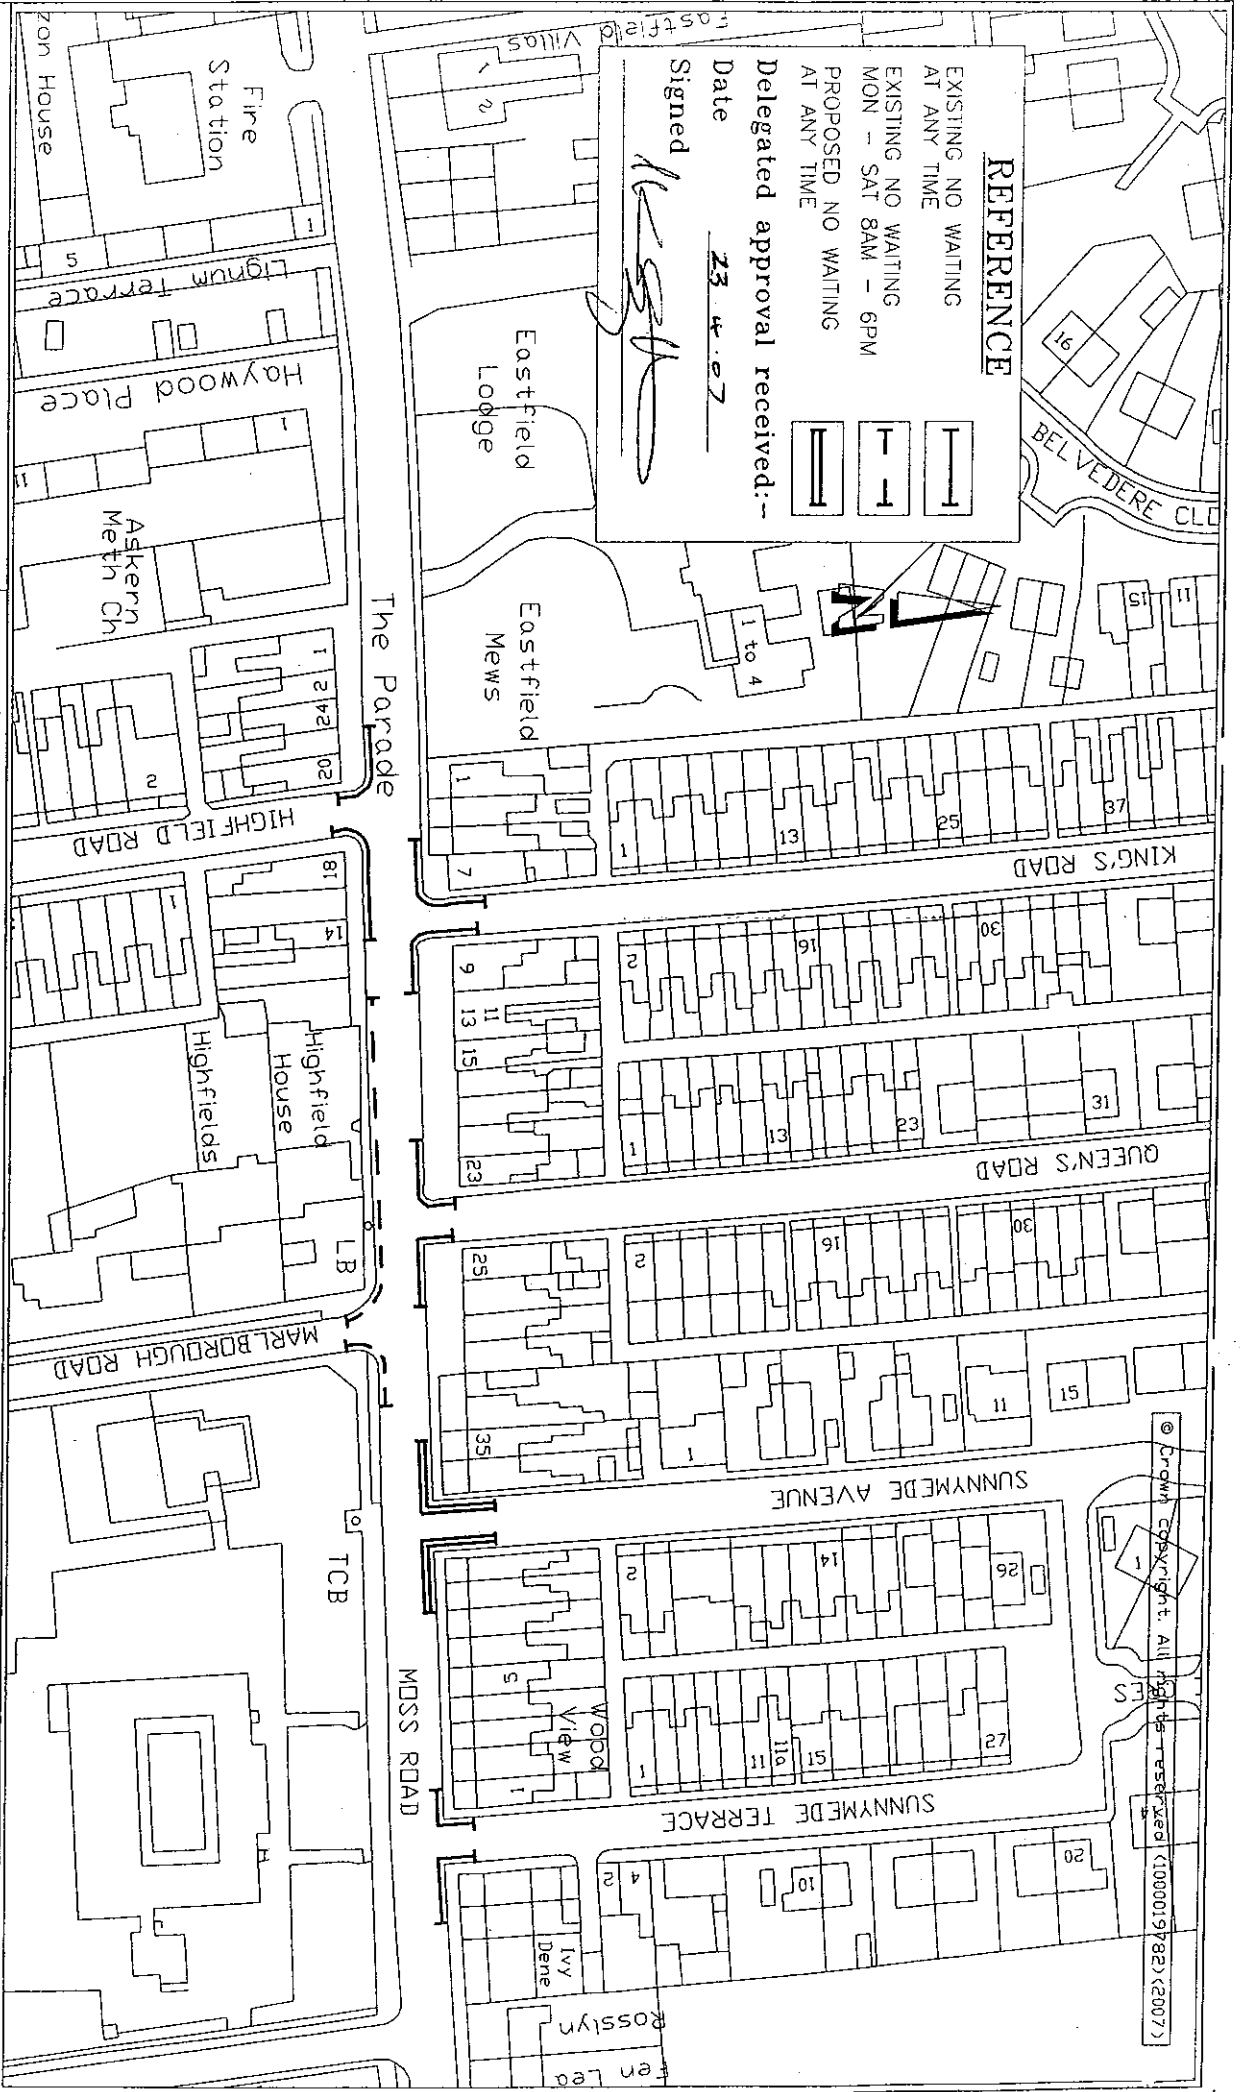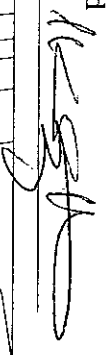

© Crown Copyright. All rights reserved (1000019782) (2007)

Zafran Khan, BSc(Hons) MSc(Eng) MIHT
Transport and Accessibility Manager
Doncaster MBC
Scarborough House, Chequer Road
DONCASTER DN1 2DB

TITLE:

PROPOSED PROHIBITION OF WAITING

**MOSS ROAD
ASKERN**

DATE: April 2007

SCALE: 1 : 1250

DRAWING NO: 45001/659