

**DONCASTER BOROUGH COUNCIL
(VARIOUS ROADS DONCASTER)
(PARKING, STOPPING, WAITING AND LOADING CONSOLIDATION)
ORDER 2007
(AMENDMENT NO. 23) ORDER 2007**

The Doncaster Borough Council ("the Council") in exercise of its powers under Section 1(1), 2(1) to (3), 4(2) and Part IV of Schedule 9 of the Road Traffic Regulation Act 1984 ("the Act") and of all other enabling powers and after consultation with the Chief Officer of Police in accordance with Part III of Schedule 9 to the Act hereby makes the following Order:-

1 The Doncaster Borough Council (Various Roads Doncaster) (Parking Stopping Waiting and Loading Consolidation) Order 2007 shall have effect as though:-

(i) the following items were deleted from Schedule 1.03 of the Order No waiting at any time:-

GARDEN STREET North East Side
MEXBOROUGH From its junction with the northern kerbline of Bank Street
for a distance of 228 metres in a north westerly direction.

South West Side

(i) From its junction with High Street north westwards
for a distance of 71 metres.

(ii) From its junction with Lower Dolcliffe Road south
eastwards for a distance of 32 metres.

(iii) From its junction with the eastern kerbline of the
unnamed road serving 57 to 69 Garden Street in
an easterly direction for a distance of 183 metres

And the following items were substituted in lieu thereof:-

GARDEN STREET North Side
MEXBOROUGH From a point 44 metres south east of its junction with the
south eastern kerbline of Belle Vue Road in a south
easterly direction to its junction with Bank Street

South Side

(i) From a point 268 metres east of its junction with
the eastern kerbline of the unnamed road serving
57 to 69 Garden Street in a south easterly direction
to its junction with High Street.

(ii) From its junction with the eastern kerbline of the
unnamed road serving 57 to 69 Garden Street in a
south easterly direction for a distance of 249
metres

(iii) From its junction with Lower Dolcliffe Road south eastwards for a distance of 32 metres.

(ii) and the following items were deleted from Schedule 5.01 of the Order No loading at any time:-

GARDEN STREET North Side
MEXBOROUGH From its junction with High Street for a distance of 158 metres in a north westerly direction

And the following items were substituted in lieu thereof:-

GARDEN STREET North Side
MEXBOROUGH From a point 44 metres south east of its junction with the south eastern kerbline of Belle Vue Road in a south easterly direction to its junction with Bank Street

(iii) and the following items were included in Schedule 5.01 of the Order No loading at any time:-

GARDEN STREET South Side
MEXBOROUGH From a point 183 metres south east of its junction with the eastern kerbline of the unnamed road serving 57 to 69 Garden Street in an south easterly direction for a distance of 66 metres

2 This Order shall come into operation on the 19th day of November 2007 and may be cited as the "Doncaster Borough Council (Various Roads Doncaster) (Parking Stopping Waiting and Loading Consolidation) Order 2007 (Amendment No. 23) Order 2007".

GIVEN under the Common Seal of the Doncaster Borough Council this 14 day of November 2007


THE COMMON SEAL of DONCASTER)


BOROUGH COUNCIL was hereunto affixed)

In the presence of:-)

D. Beer

Authorised by the Corporate Director of Legal Services
No. 56192 in Seal Register

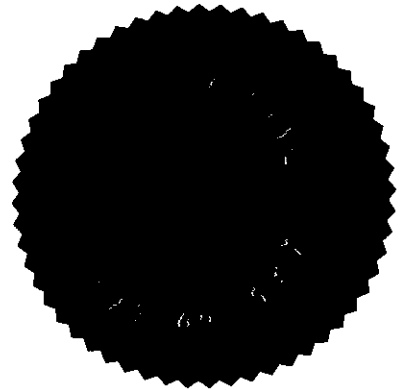

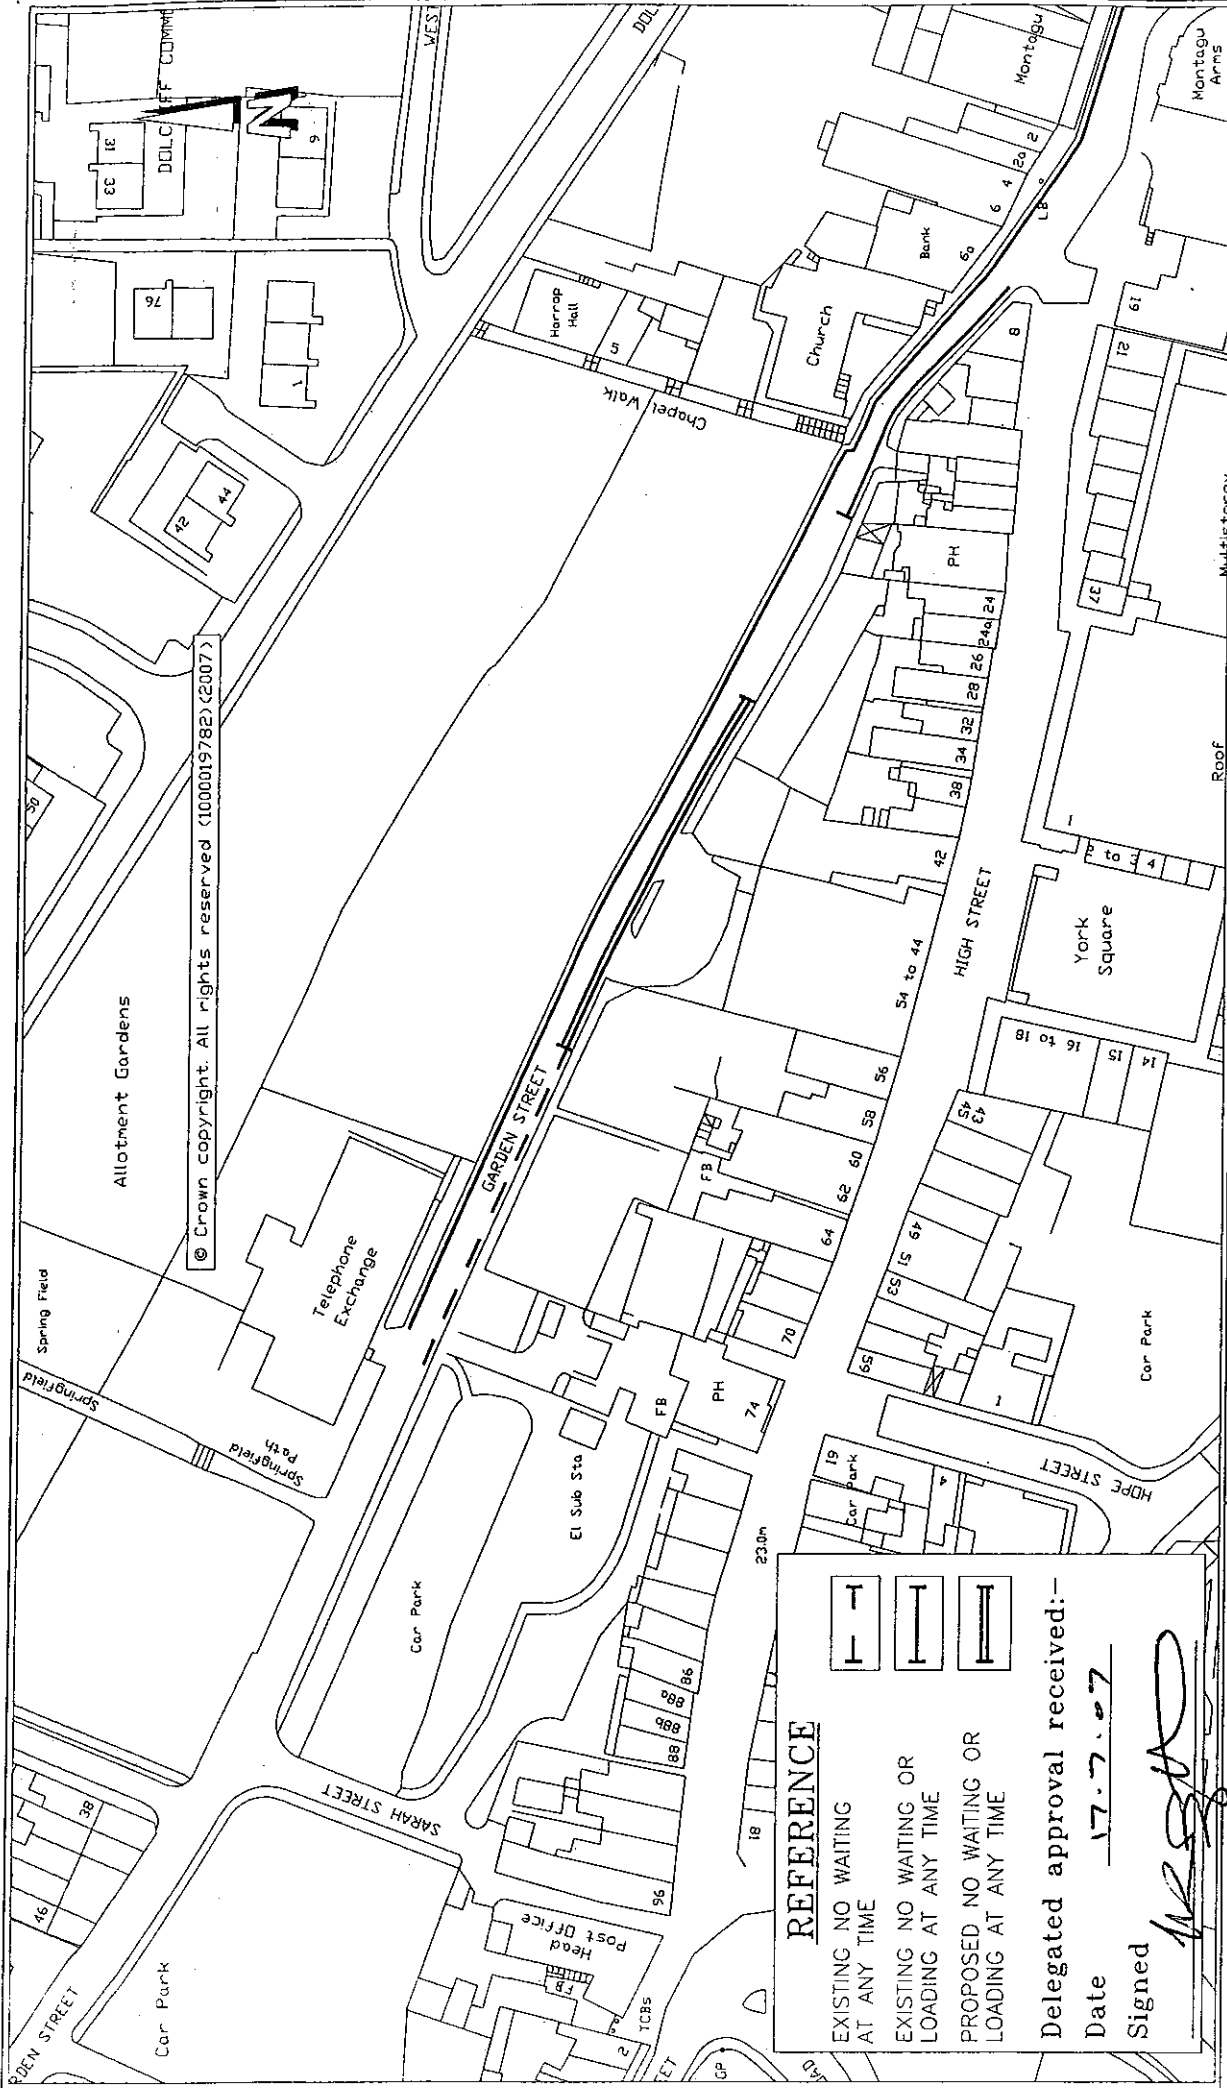

REFERENCE

EXISTING NO WAITING AT ANY TIME

EXISTING NO WAITING OR LOADING AT ANY TIME

PROPOSED NO WAITING OR LOADING AT ANY TIME

Delegated approval received:-

Date 17.7.07

Signed *[Signature]*

DATE: JULY 2007

SCALE: 1:1250

DRAWING NO: 45001/672

TITLE:

PROPOSED TRAFFIC ORDERS
GARDEN STREET
MEXBOROUGH

Zafran Khan, BSc(Hons) MSc(Eng) MIHT
 Transport and Accessibility Manager
 Doncaster MBC
 Scarborough House, Chequer Road
 DONCASTER DN1 2DB