

**DONCASTER BOROUGH COUNCIL  
(VARIOUS ROADS DONCASTER)  
(PARKING, STOPPING, WAITING AND LOADING CONSOLIDATION)  
ORDER 2007  
(AMENDMENT NO. 24 ) ORDER 2007**

The Doncaster Borough Council ("the Council") in exercise of its powers under Section 1(1), 2(1) to (3), 4(2) and Part IV of Schedule 9 of the Road Traffic Regulation Act 1984 ("the Act") and of all other enabling powers and after consultation with the Chief Officer of Police in accordance with Part III of Schedule 9 to the Act hereby makes the following Order:-

1 The Doncaster Borough Council (Various Roads Doncaster) (Parking Stopping Waiting and Loading Consolidation) Order 2007 shall have effect as though:-

(i) the following items were deleted from Schedule 2.17 of the Order No waiting Monday to Friday 8.00 a.m. to 9.30 a.m. and 3.00 p.m. to 4.30 p.m.:-

MAIN STREET	North Side
SPROTBROUGH	From a point 10 metres south west of its junction with the south western kerbline of New Lane for a distance of 143 metres in a south westerly direction

And the following items were substituted in lieu thereof:-

CADEBY ROAD	North Side
SPROTBROUGH	From a point 10 metres south west of its junction with the south western kerbline of New Lane for a distance of 143 metres in a south westerly direction

(ii) and the following items were included in Schedule 2.17 of the Order No waiting Monday to Friday 8.00 a.m. to 9.30 a.m. and 3.00 p.m. to 4.30 p.m.:-

MAIN STREET	North Side
SPROTBROUGH	From a point 15 metres north east of its junction with the north eastern kerbline of New Lane for a distance of 78 metres in a north easterly direction

2 This Order shall come into operation on the 19<sup>th</sup> day of November 2007 and may be cited as the "Doncaster Borough Council (Various Roads Doncaster) (Parking Stopping Waiting and Loading Consolidation) Order 2007 (Amendment No. 24) Order 2007".

GIVEN under the Common Seal of the Doncaster Borough Council this 14<sup>th</sup> day of November 2007


THE COMMON SEAL of DONCASTER )

BOROUGH COUNCIL was hereunto affixed )

In the presence of:- )

*A. Bar*

Authorised by the Corporate Director of Legal Services  
No. 56191 in Seal Register

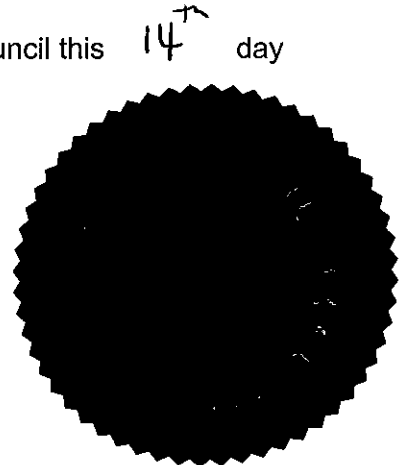


© Crown copyright. All rights reserved (1000019782)(2007)

**REFERENCE**

	EXISTING NO WAITING AT ANY TIME
	EXISTING NO WAITING MON TO FRI 8AM - 9.30AM AND 3PM - 4.30PM
	PROPOSED NO WAITING MON TO FRI 8AM - 9.30AM AND 3PM - 4.30PM

Delegated approval received:—  
 Date 17.7.07  
 Signed *MSA*

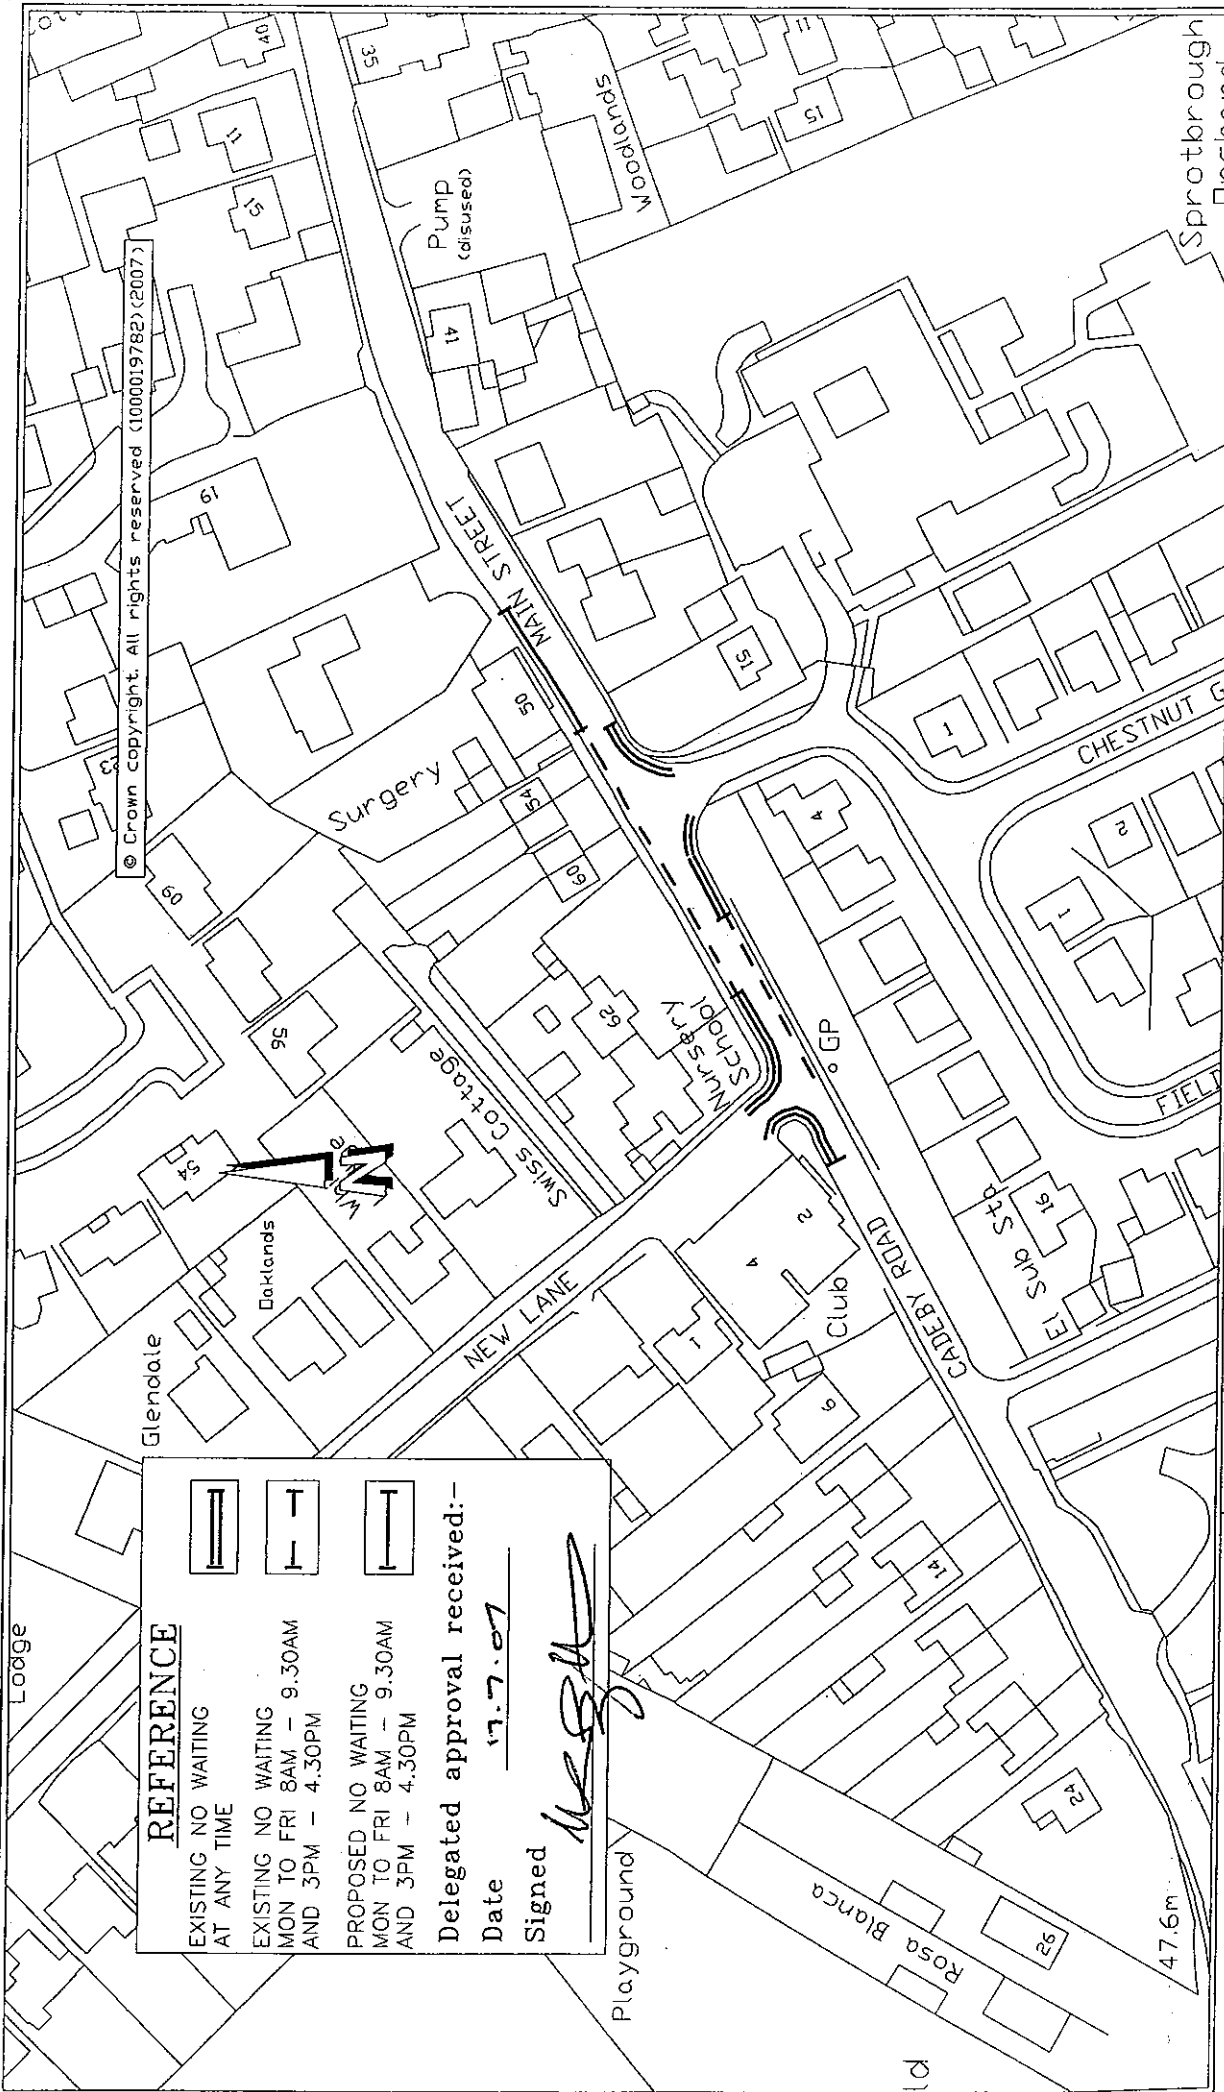

<b>TITLE:</b> PROPOSED EXTENSION OF RESTRICTIONS MAIN STREET SPOTBROUGH		<b>DATE:</b> JULY 2007
<b>Zafran Khan, BSc(Hons) MSc(Eng) MIHT          Transport and Accessibility Manager          Doncaster MBC          Scarborough House, Chequer Road          DONCASTER DN1 2DB</b>		<b>SCALE:</b> 1:1250
		<b>DRAWING NO:</b> 45001/673