

**DONCASTER BOROUGH COUNCIL  
(VARIOUS ROADS DONCASTER)  
(PARKING, STOPPING, WAITING AND LOADING CONSOLIDATION)  
ORDER 2007  
(AMENDMENT NO. 25) ORDER 2007**

The Doncaster Borough Council ("the Council") in exercise of its powers under Section 1(1), 2(1) to (3), 4(2) and Part IV of Schedule 9 of the Road Traffic Regulation Act 1984 ("the Act") and of all other enabling powers and after consultation with the Chief Officer of Police in accordance with Part III of Schedule 9 to the Act hereby makes the following Order:-

1 The Doncaster Borough Council (Various Roads Doncaster) (Parking Stopping Waiting and Loading Consolidation) Order 2007 shall have effect as though the following items were deleted from Schedule 1.03 of the Order No waiting at any time:-

URBAN ROAD            South East Side  
From its junction with the south western kerbline of Glen Field Avenue to its junction with the north eastern kerbline of Greenfield Lane.

And the following items were substituted in lieu thereof:-

URBAN ROAD            South East Side  
From a point 10 metres north east of its junction with the north eastern kerbline of Glen Field Avenue in a south westerly to its junction with the north eastern kerbline of Greenfield Lane

And the following items were included in Schedule 1.03 of the Order No waiting at any time:-

GLENFIELD            North East Side  
AVENUE                From its junction with the south eastern kerbline of Urban Road for a distance of 10 metres in a south easterly direction

2 This Order shall come into operation on the 19<sup>th</sup> day of November 2007 and may be cited as the "Doncaster Borough Council (Various Roads Doncaster) (Parking Stopping Waiting and Loading Consolidation) Order 2007 (Amendment No. 25) Order 2007".

GIVEN under the Common Seal of the Doncaster Borough Council this 14<sup>th</sup> day of November 2007


THE COMMON SEAL of DONCASTER            )


BOROUGH COUNCIL was hereunto affixed            )

In the presence of:-            )

*D. B. C.*

Authorised by the Corporate Director of Legal Services  
No. 56190 in Seal Register

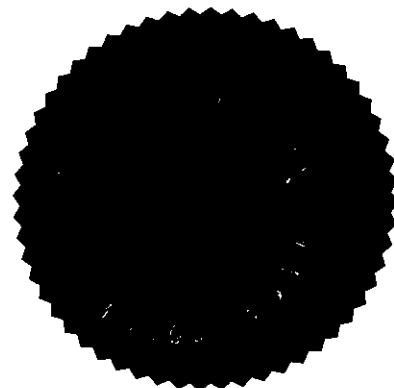

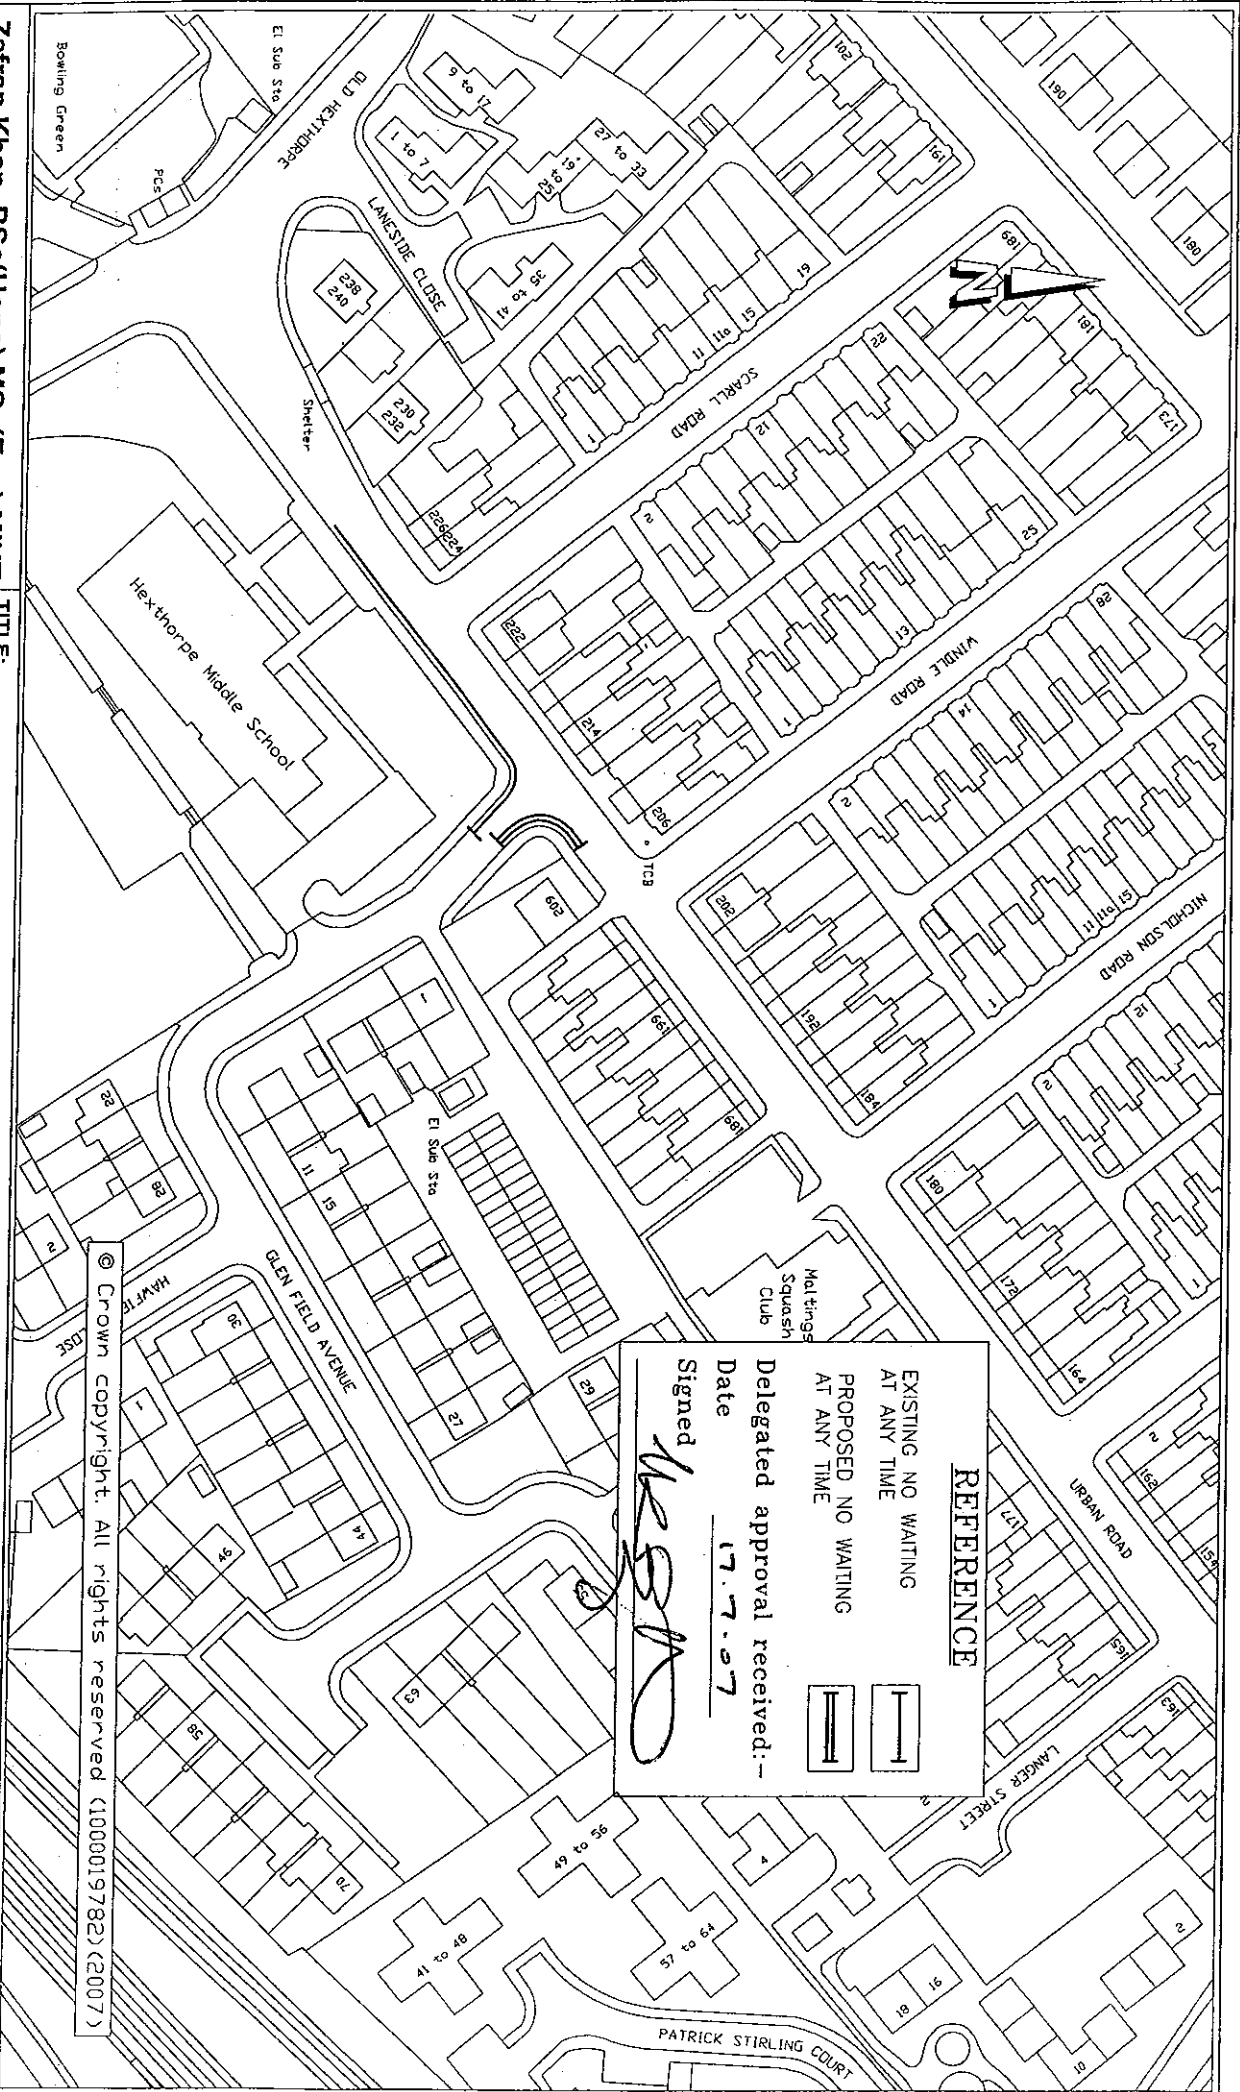

**REFERENCE**

EXISTING NO WAITING  
AT ANY TIME

PROPOSED NO WAITING  
AT ANY TIME

Delegated approval received: -

Date 17.7.07

Signed *WSD*

© Crown copyright. All rights reserved (1000019782)(2007)

**Zafra Khan, BSc(Hons) MSc(Eng) MIHT**  
**Transport and Accessibility Manager**  
**Doncaster MBC**  
 Scarborough House, Chequer Road  
**DONCASTER DN1 2DB**

**TITLE:**

**PROPOSED PROHIBITION OF WAITING**  
**URBAN ROAD/GLENFIELD AVENUE**  
**HEXTHORPE**

**DATE:** July 2007

**SCALE:** 1:1250

**DRAWING NO:** 45001/670