

**DONCASTER BOROUGH COUNCIL
(VARIOUS ROADS DONCASTER)
(PARKING, STOPPING, WAITING AND LOADING CONSOLIDATION)
ORDER 2007
(AMENDMENT NO. 26) ORDER 2007**

The Doncaster Borough Council ("the Council") in exercise of its powers under Section 1(1), 2(1) to (3), 4(2) and Part IV of Schedule 9 of the Road Traffic Regulation Act 1984 ("the Act") and of all other enabling powers and after consultation with the Chief Officer of Police in accordance with Part III of Schedule 9 to the Act hereby makes the following Order:-

1 The Doncaster Borough Council (Various Roads Doncaster) (Parking Stopping Waiting and Loading Consolidation) Order 2007 shall have effect as though:-

(a) the following items were deleted from Schedule 1.02 of the Order No waiting at any time within Residents Permit Priority Parking Schemes:-

HIGHFIELD ROAD	North West Side From a point 31 metres south west of its junction with the south western kerbline of Queens Road to a point 51 metres north east of its junction with the north eastern kerbline of Queens Road
----------------	--

And the following items were substituted in lieu thereof:-

HIGHFIELD ROAD	North West Side From a point 31 metres south west of its junction with the south western kerbline of Queens Road in a north easterly direction to a point 7 metres south west of its junction with the south western kerbline of Baxter Avenue
----------------	---

(b) and the following items were deleted from Schedule 2.02 of the Order No waiting Monday to Saturday between 8.00 a.m. and 6.00 p.m. within Residents Permit Priority Parking Schemes:-

HIGHFIELD ROAD	From its junction with Broxholme Lane to a point 15 metres north east of the north eastern kerbline of Queens Road
----------------	--

And the following items were substituted in lieu thereof:-

HIGHFIELD ROAD	North West Side From its junction with Broxholme Lane to a point 7 metres south west of its junction with the south western kerbline of Baxter Avenue
----------------	--

	South East Side From its junction with Broxholme Lane to a point 15 metres north east of the north eastern kerbline of Queens Road
--	---

2 This Order shall come into operation on the 19th day of November 2007 and may be cited as the "Doncaster Borough

Council (Various Roads Doncaster) (Parking Stopping Waiting and Loading Consolidation) Order 2007 (Amendment No. 26) Order 2007".


GIVEN under the Common Seal of the Doncaster Borough Council this 14th day of November 2007

THE COMMON SEAL of DONCASTER)

BOROUGH COUNCIL was hereunto affixed)

In the presence of:-)

A. Bur

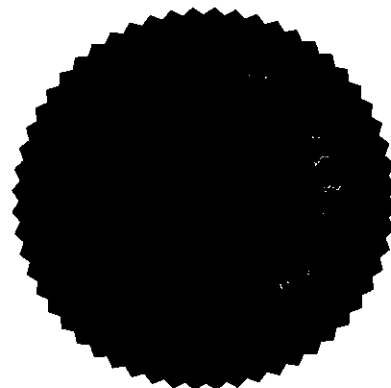

Authorised by the Corporate Director of Legal Services
No. 56189 in Seal Register

REFERENCE

EXISTING NO WAITING
AT ANY TIME




PROPOSED NO WAITING
AT ANY TIME



Delegated approval received:-

Date 15.6.07

Signed

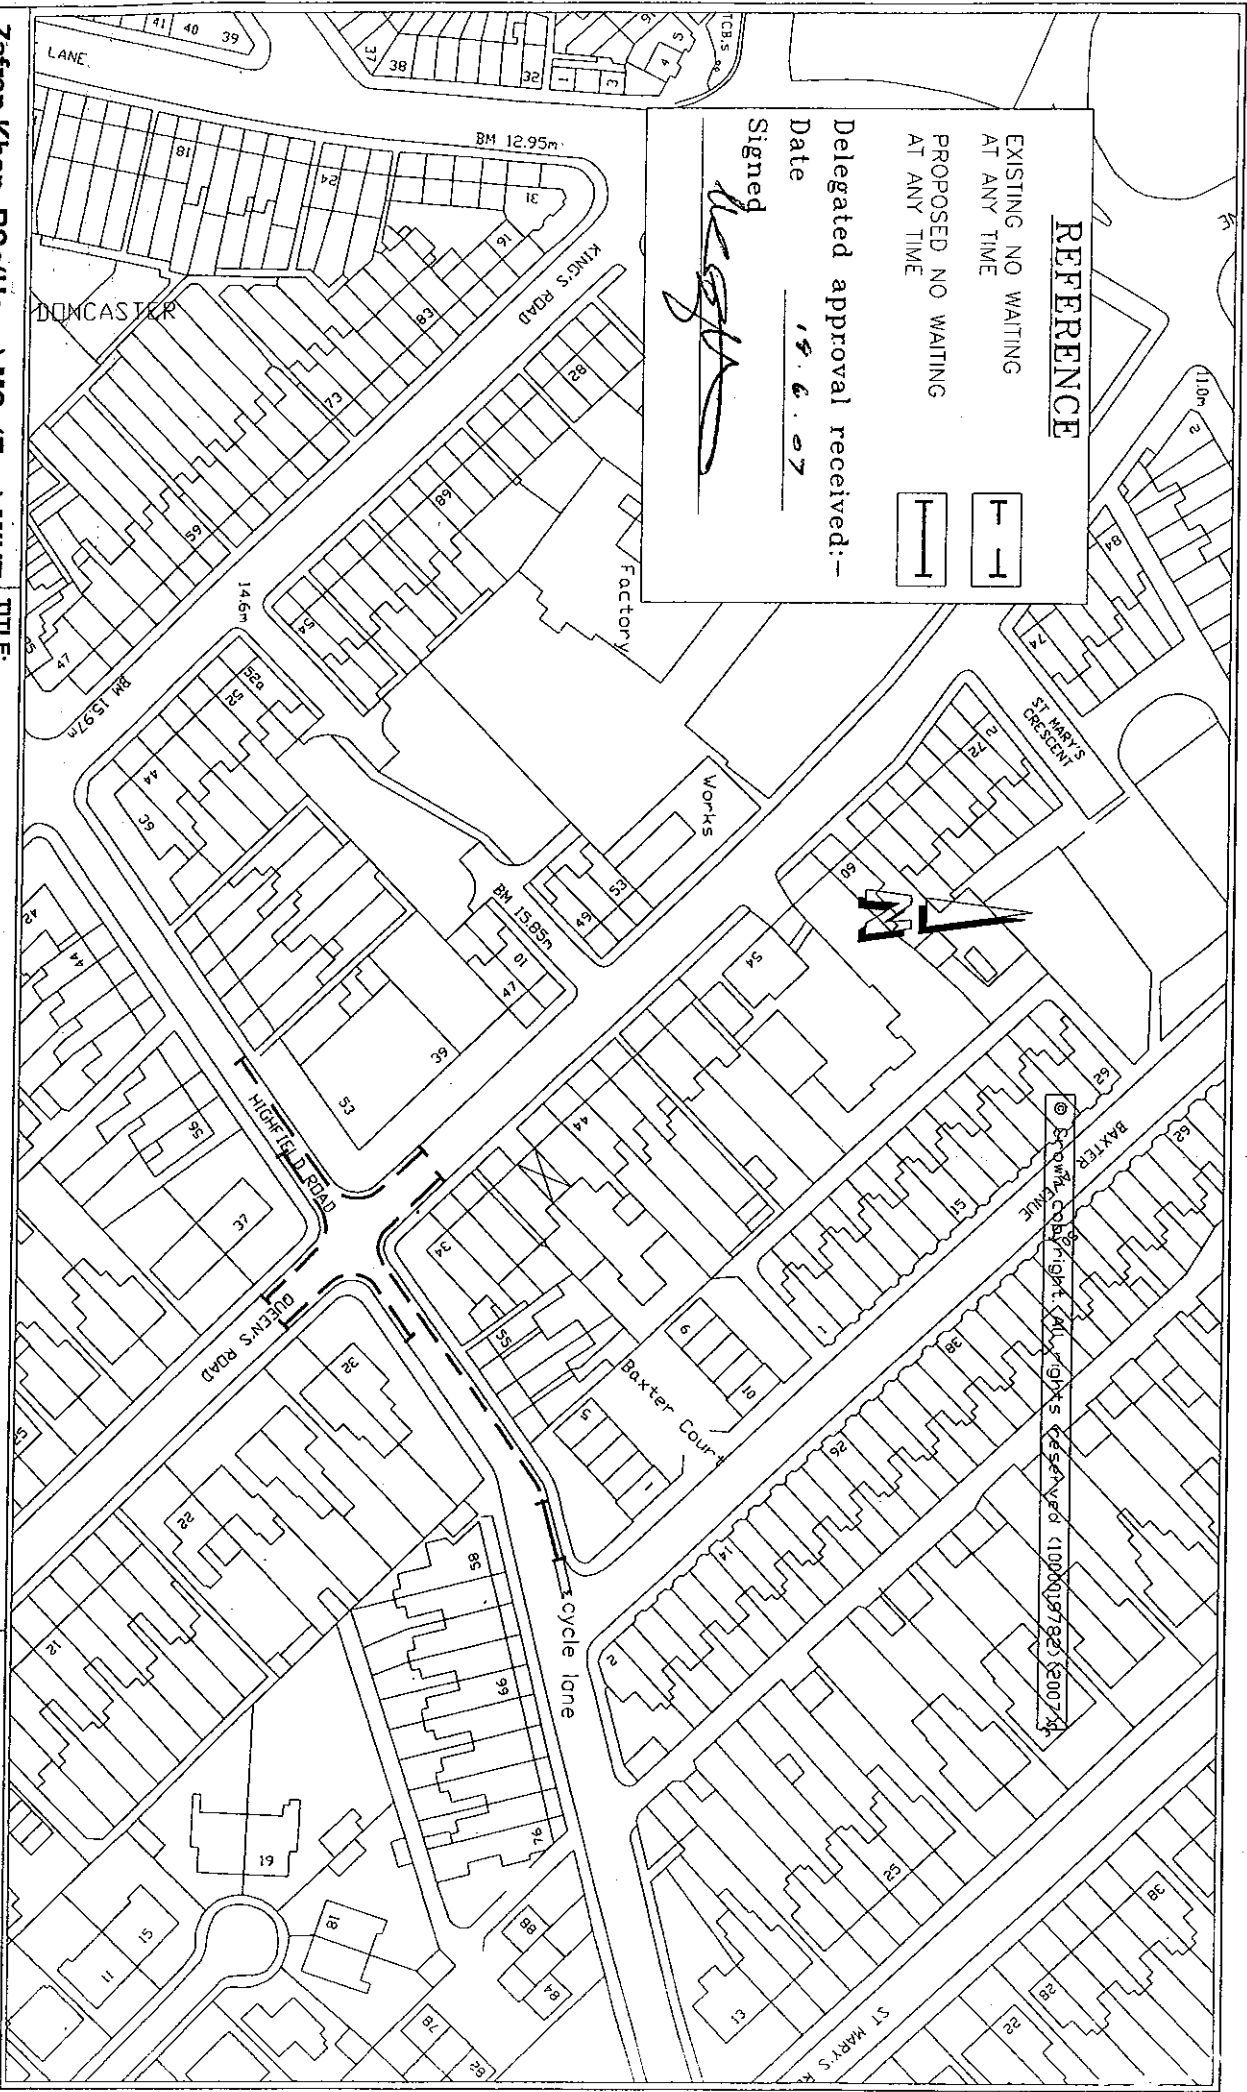

Zafra Khan, BSc(Hons) MSc(Eng) MIHT
Transport and Accessibility Manager
Doncaster MBC
Scarborough House, Chequer Road
DONCASTER DN1 2DB

TITLE:

PROPOSED EXTENSION OF PROHIBITION OF
WAITING
HIGHFIELD ROAD WHEATLEY

DATE: June 2007

SCALE: 1:1250

DRAWING NO: 45001/667