

**DONCASTER BOROUGH COUNCIL
(VARIOUS ROADS DONCASTER)
(PARKING, STOPPING, WAITING AND LOADING CONSOLIDATION)
ORDER 2007
(AMENDMENT NO. 30) ORDER 2007**

The Doncaster Borough Council ("the Council") in exercise of its powers under Section 1(1), 2(1) to (3), 4(2) and Part IV of Schedule 9 of the Road Traffic Regulation Act 1984 ("the Act") and of all other enabling powers and after consultation with the Chief Officer of Police in accordance with Part III of Schedule 9 to the Act hereby makes the following Order:-

1 The Doncaster Borough Council (Various Roads Doncaster) (Parking Stopping Waiting and Loading Consolidation) Order 2007 shall have effect as though:-

(a) item (d) contained in Part 1 General "Definitions" "works" was deleted and the following item was substituted in lieu thereof:-

(d) the maintenance repair cleaning improvement or reconstruction of that road or an adjacent road

(b) the following item was included in Schedule 1.03 of the Order No waiting at any time :-

CASTLE HILL FOLD HICKLETON

(Eastern Leg)

East Side

From its junction with the northern kerbline of Doncaster Road in a northerly direction for a distance of 10 metres.

2 This Order shall come into operation on the 17th day of December 2007 and may be cited as the "Doncaster Borough Council (Various Roads Doncaster) (Parking Stopping Waiting and Loading Consolidation) Order 2007 (Amendment No. 30) Order 2007".


GIVEN under the Common Seal of the Doncaster Borough Council this 12th day of December 2007

THE COMMON SEAL of DONCASTER)


BOROUGH COUNCIL was hereunto affixed)

In the presence of:-)

D. B. W.

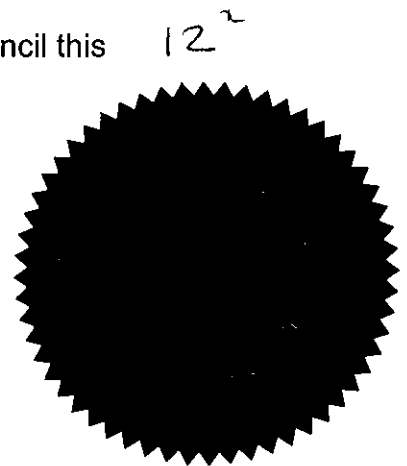

Authorised by the Corporate Director of Legal Services
No. 56230 in Seal Register

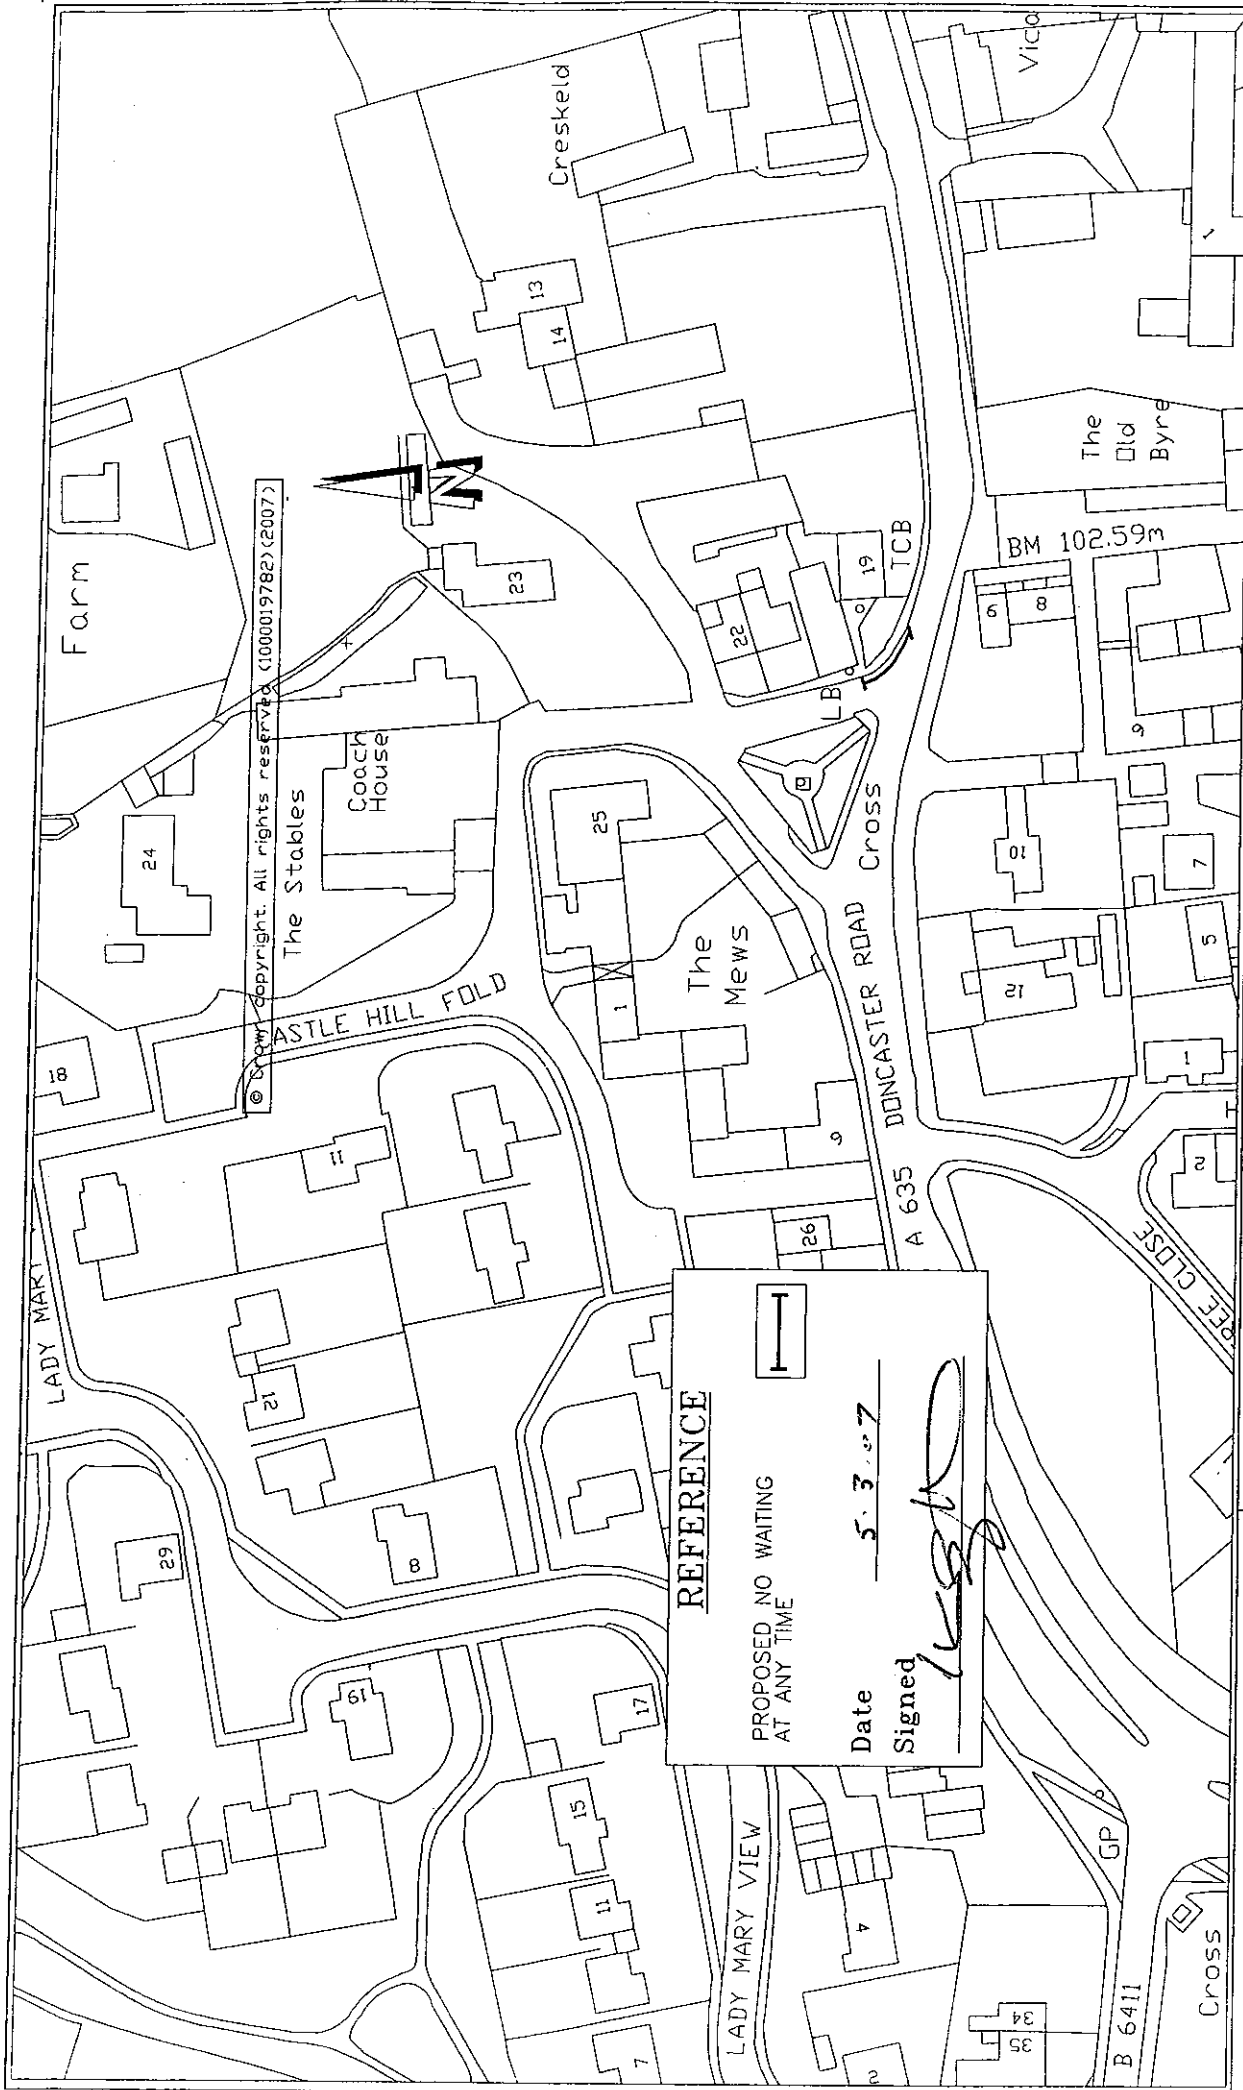

REFERENCE

PROPOSED NO WAITING
AT ANY TIME

Date 5.3.07

Signed *[Signature]*

<p>DATE: March 2007</p> <p>SCALE: 1:1250</p> <p>DRAWING NO: 45001/652</p>	<p>TITLE:</p> <p>PROPOSED PROHIBITION OF WAITING</p> <p>CASTLE HILL FOLD</p> <p>HICKLETON</p>
<p>Zafran Khan, BSc(Hons) MSc(Eng) MIHT Transport and Accessibility Manager Doncaster MBC Scarborough House, Chequer Road DONCASTER DN1 2DB</p>	