

**DONCASTER BOROUGH COUNCIL  
(VARIOUS ROADS DONCASTER)  
(PARKING, STOPPING, WAITING AND LOADING CONSOLIDATION)  
ORDER 2007  
(AMENDMENT NO. 33 ) ORDER 2008**

Doncaster Borough Council ("the Council") in exercise of its powers under Section 1(1), 2(1) to (3), 4(2) and Part IV of Schedule 9 of the Road Traffic Regulation Act 1984 ("the Act") and of all other enabling powers and after consultation with the Chief Officer of Police in accordance with Part III of Schedule 9 to the Act hereby makes the following Order:-

1 The Doncaster Borough Council (Various Roads Doncaster) (Parking Stopping Waiting and Loading Consolidation) Order 2007 shall have effect as though:-

(i) the following items were deleted from in Schedule 2.13 of the Order No waiting Tuesday and Friday between 9.00 a.m. and 5.00 p.m. :-

NELSON ROAD ROSSINGTON	South Side From its junction with the north eastern kerbline of Norman Crescent for a distance of 26 metres in an easterly direction
NORMAN CRESCENT ROSSINGTON	North East Side From the apex of the junction with Nelson Road for a distance of 26 metres in a south easterly direction
	South West Side From its junction with the eastern kerbline of Albany Lane in a south westerly direction to its junction with the western kerbline of Queen Mary's Road

And the following items were substituted in lieu thereof:-

NORMAN CRESCENT ROSSINGTON	North East Side From its junction with the northern kerbline of Norman Crescent in a south easterly direction for a distance of 26 metres including the turning head
	South West Side The whole

(ii) and the following items were included in Schedule 2.13 of the Order No waiting Tuesday and Friday between 9.00 a.m. and 5.00 p.m. :-

NORMAN CRESCENT ROSSINGTON	North Side The whole
----------------------------------	-------------------------

(iii) and the following items were deleted from Schedule 10.03 of the Order Street Parking Places for Licensed Hackney Carriages at all times of the day:-

Parts of road authorised to be used as street parking places	Position in which vehicles must wait	Classes of vehicles	Days of operation of parking place	Hours of operation of parking place	Maximum number of vehicles allowed to use parking place
(1)	(2)	(3)	(4)	(5)	(6)
QUEEN MARYS ROAD ROSSINGTON East Side From a point 88 metres south of its junction with the southern kerbline of Nelson Road for a distance of 6 metres in a southerly direction	Wholly within the limits of the parking place and parallel to the kerb with the offside of the vehicle adjacent to the edge of the carriageway	Licensed Hackney Carriage	All Days	All Hours	1

2 This Order shall come into operation on the 10<sup>th</sup> day of March, 2008 and may be cited as the "Doncaster Borough Council (Various Roads Doncaster) (Parking Stopping Waiting and Loading Consolidation) Order 2007 (Amendment No. 33) Order 2008".

GIVEN under the Common Seal of the Doncaster Borough Council this day of March, 2008


THE COMMON SEAL of DONCASTER )


BOROUGH COUNCIL was hereunto affixed )

In the presence of:- )

*A. Beer*

Authorised by the Corporate Director of Legal Services  
No. in Seal Register 56455

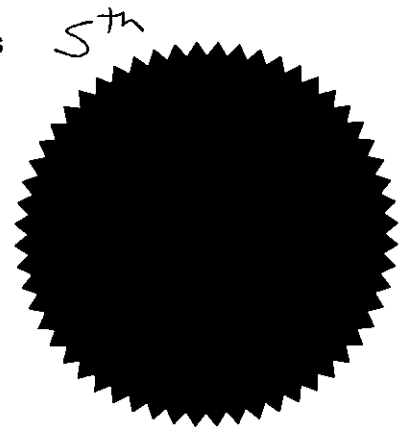

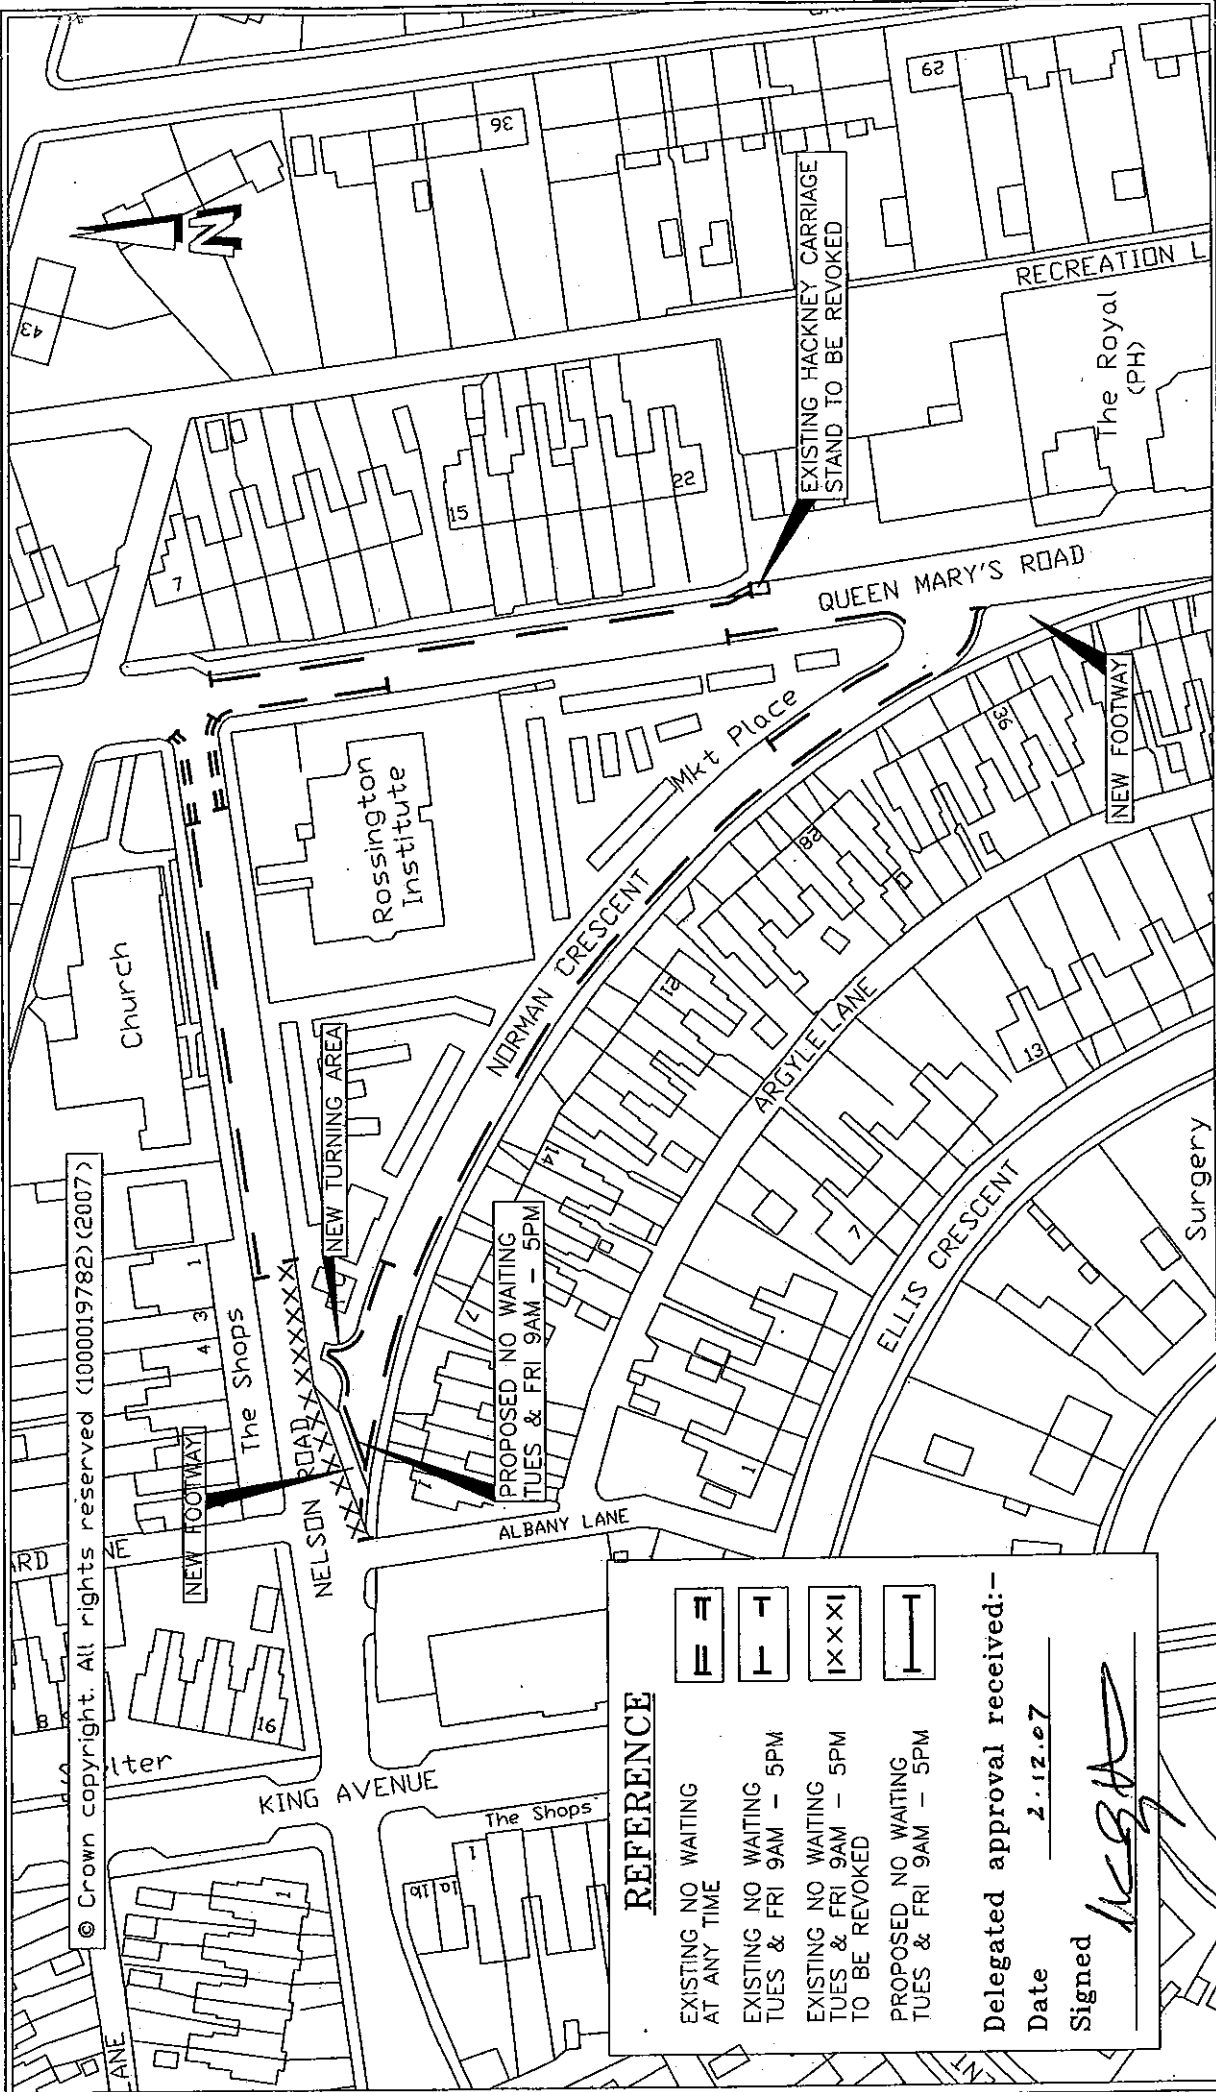

© Crown copyright. All rights reserved (1000019782) (2007)

**REFERENCE**

EXISTING NO WAITING AT ANY TIME	
EXISTING NO WAITING TUES & FRI 9AM - 5PM	
EXISTING NO WAITING TUES & FRI 9AM - 5PM TO BE REVOKED	
PROPOSED NO WAITING TUES & FRI 9AM - 5PM	

Delegated approval received: -  
 Date 2.12.07  
 Signed

DATE: Nov. 2007  
 SCALE: 1:1250  
 DRAWING NO: POW/682

**TITLE:**  
 PROPOSED CHANGES TO TRAFFIC ORDER  
 VARIOUS ROADS  
 ROSSINGTON

**Zafran Khan, BSc(Hons) MSc(Eng) MIHT**  
 Transport and Accessibility Manager  
 Doncaster MBC  
 Scarborough House, Chequer Road  
 DONCASTER DN1 2DB