

**DONCASTER BOROUGH COUNCIL
(VARIOUS ROADS DONCASTER)
(PARKING, STOPPING, WAITING AND LOADING CONSOLIDATION)
ORDER 2007
(AMENDMENT NO. 34) ORDER 2008**

The Doncaster Borough Council ("the Council") in exercise of its powers under Section 1(1), 2(1) to (3), 4(2) and Part IV of Schedule 9 of the Road Traffic Regulation Act 1984 ("the Act") and of all other enabling powers and after consultation with the Chief Officer of Police in accordance with Part III of Schedule 9 to the Act hereby makes the following Order:-

1 The Doncaster Borough Council (Various Roads Doncaster) (Parking Stopping Waiting and Loading Consolidation) Order 2007 shall have effect as though:-

(i) the following items were included in Schedule 1.03 of the Order No waiting at any time:-

THORNE ROAD **South Side**
From a point 11 metres south west of its junction with the south western kerbline of Armthorpe Lane for a distance of 41 metres in a north easterly direction

ARMTHORPE LANE **South West Side**
From its junction with the southern kerbline of Thorne Road for a distance of 10 metres in a south easterly direction

North East Side
From its junction with the southern kerbline of Thorne Road for a distance of 12 metres in a south easterly direction

(ii) and the following items were included in Schedule 5.01 of the Order No loading at any time:-

THORNE ROAD **South Side**
From a point 11 metres south west of its junction with the south western kerbline of Armthorpe Lane for a distance of 41metres in a north easterly direction

ARMTHORPE LANE **South West Side**
From its junction with the southern kerbline of Thorne Road for a distance of 10 metres in a south easterly direction

North East Side
From its junction with the southern kerbline of Thorne Road for a distance of 12 metres in a south easterly direction

2 This Order shall come into operation on the 10th day
of March 2008 and may be cited as the "Doncaster Borough
Council (Various Roads Doncaster) (Parking Stopping Waiting and Loading
Consolidation) Order 2007 (Amendment No. 34) Order 2008".

GIVEN under the Common Seal of the Doncaster Borough Council this 5th
day of March 2008


THE COMMON SEAL of DONCASTER)

BOROUGH COUNCIL was hereunto affixed)


In the presence of:-)

D. Beau

Authorised by the Corporate Director of Legal Services
No. in Seal Register 56456

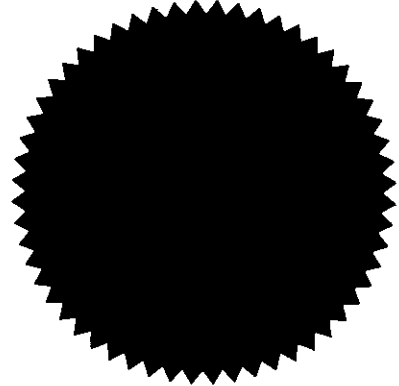


© Crown copyright. All rights reserved (1000019782)(2007)

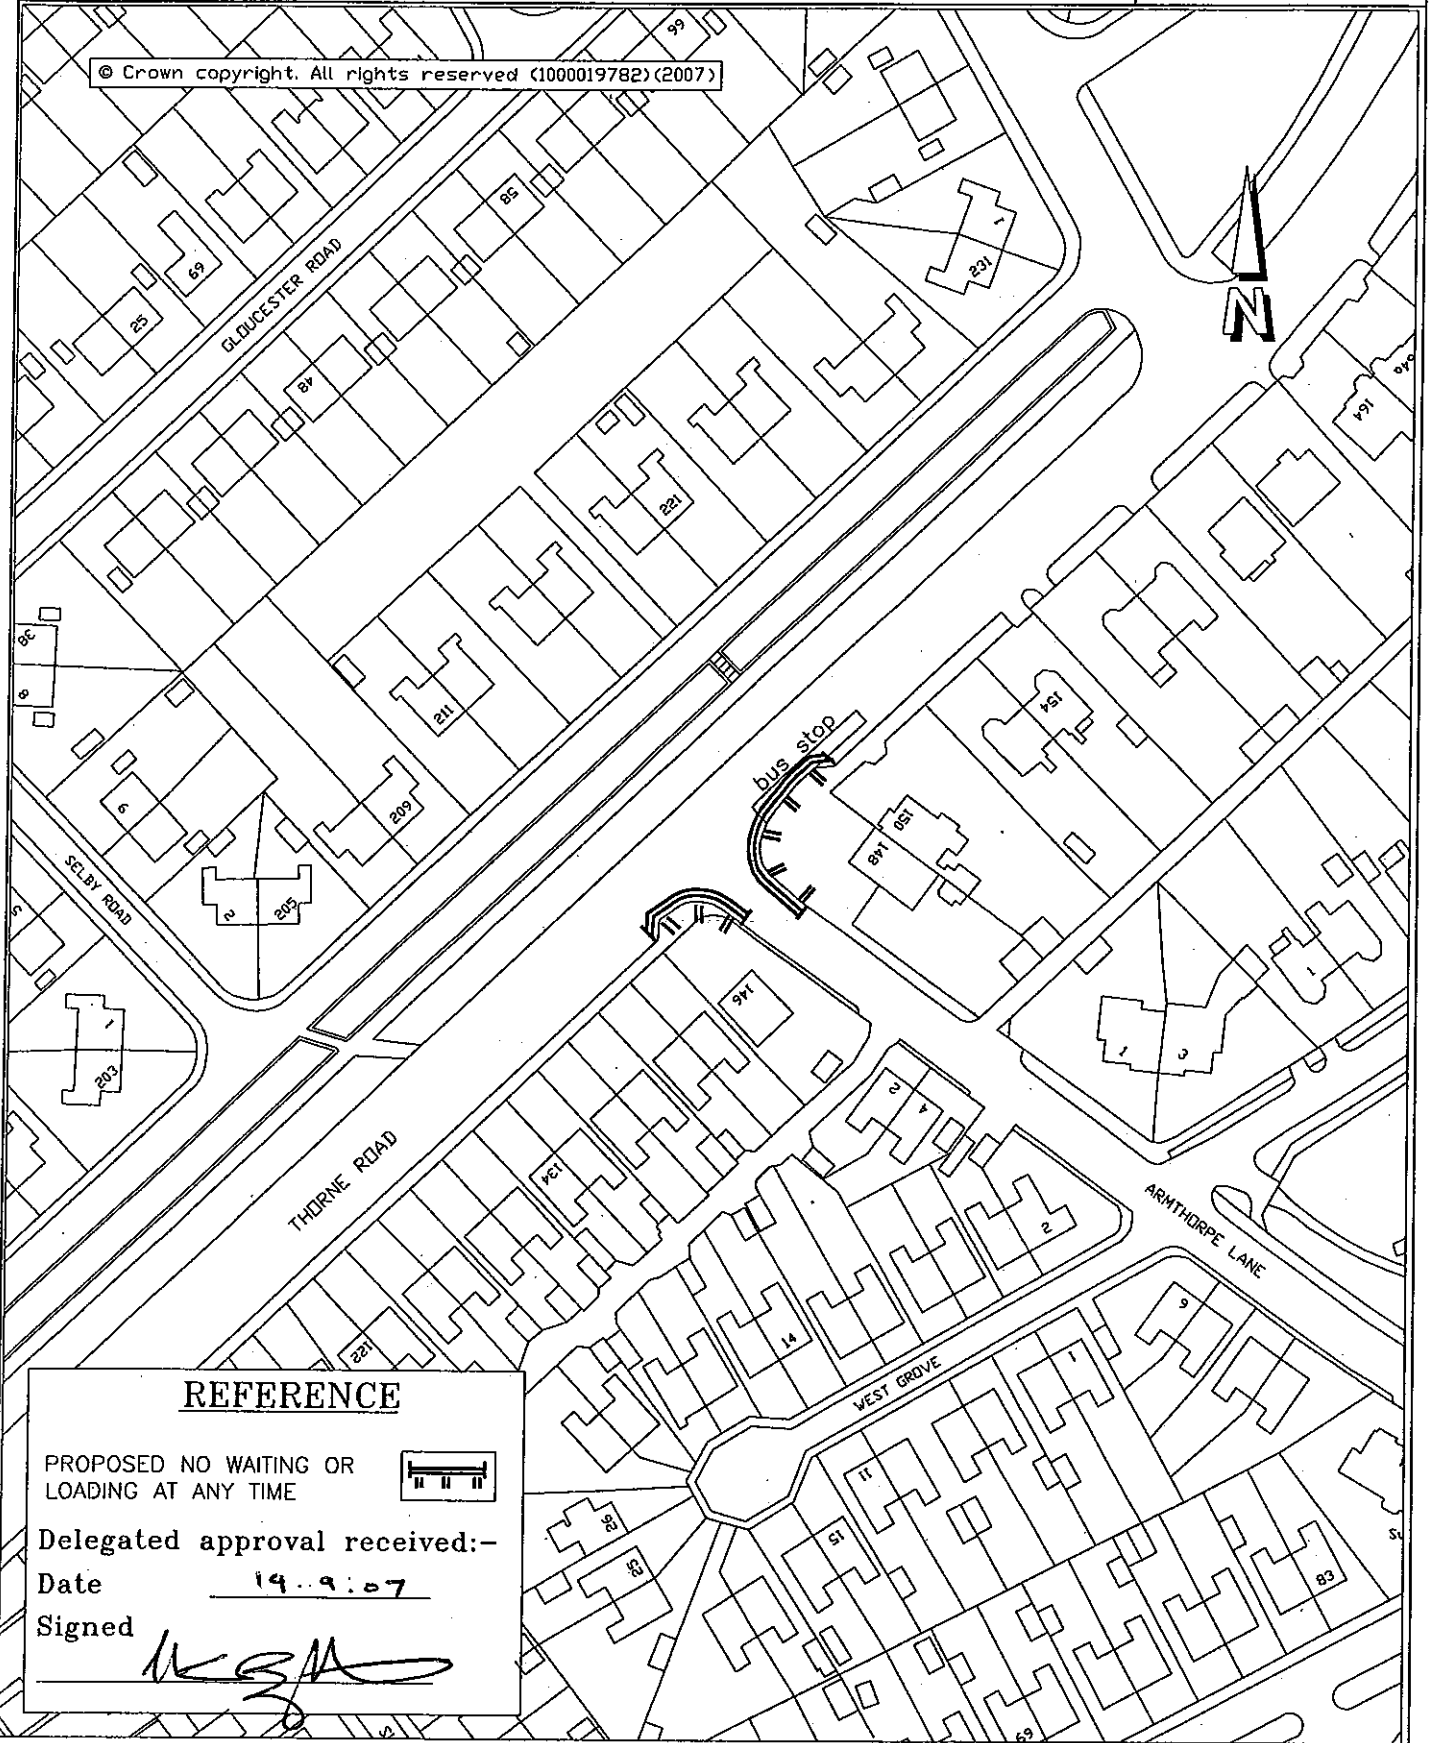

REFERENCE

PROPOSED NO WAITING OR
LOADING AT ANY TIME

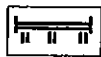

Delegated approval received:-

Date 19.9.07

Signed

TITLE:

PROPOSED TRAFFIC ORDERS
THORNE ROAD/ARMTHORPE LANE
DONCASTER

DATE:

Sept.2007

SCALE:

1:1250

DRAWING NO:

45001/676