

**DONCASTER BOROUGH COUNCIL  
(VARIOUS ROADS DONCASTER)  
(PARKING, STOPPING, WAITING AND LOADING CONSOLIDATION)  
ORDER 2007  
(AMENDMENT NO. 35 ) ORDER 2008**

The Doncaster Borough Council ("the Council") in exercise of its powers under Section 1(1), 2(1) to (3), 4(2) and Part IV of Schedule 9 of the Road Traffic Regulation Act 1984 ("the Act") and of all other enabling powers and after consultation with the Chief Officer of Police in accordance with Part III of Schedule 9 to the Act hereby makes the following Order:-

1 The Doncaster Borough Council (Various Roads Doncaster) (Parking Stopping Waiting and Loading Consolidation) Order 2007 shall have effect as though the following items were included in Schedule 1.03 of the Order No waiting at any time:-

MOSS ROAD                      South Side  
ASKERN                              From its junction with the western kerbline of Rushy Moor Lane for a distance of 19 metres in a westerly direction

RUSHY MOOR                      West Side  
LANE ASKERN                      From its junction with the southern kerbline of Moss Road for a distance of 10 metres in a southerly direction

2 This Order shall come into operation on the 10<sup>th</sup> day of March 2008 and may be cited as the "Doncaster Borough Council (Various Roads Doncaster) (Parking Stopping Waiting and Loading Consolidation) Order 2007 (Amendment No.35 ) Order 2008".

GIVEN under the Common Seal of the Doncaster Borough Council this 5<sup>th</sup> day of March 2008


THE COMMON SEAL of DONCASTER )

BOROUGH COUNCIL was hereunto affixed )


In the presence of:- )

*D. Ben*

Authorised by the Corporate Director of Legal Services  
No.                      in Seal Register 56453

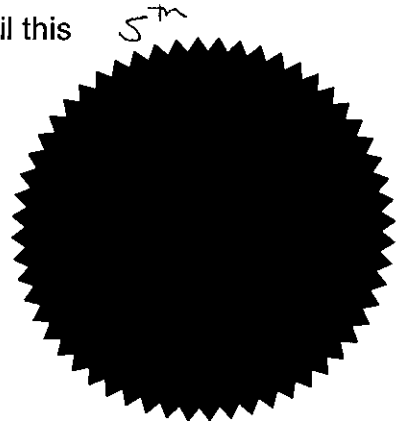

© Crown copyright. All rights reserved (1000019782) (2007)

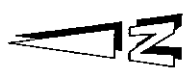


**REFERENCE**

EXISTING NO WAITING  
MON - SAT 8AM - 6PM  
EXISTING NO WAITING  
AT ANY TIME  
PROPOSED NO WAITING  
AT ANY TIME

Delegated approval received:-

Date 4.9.07

Signed *[Signature]*

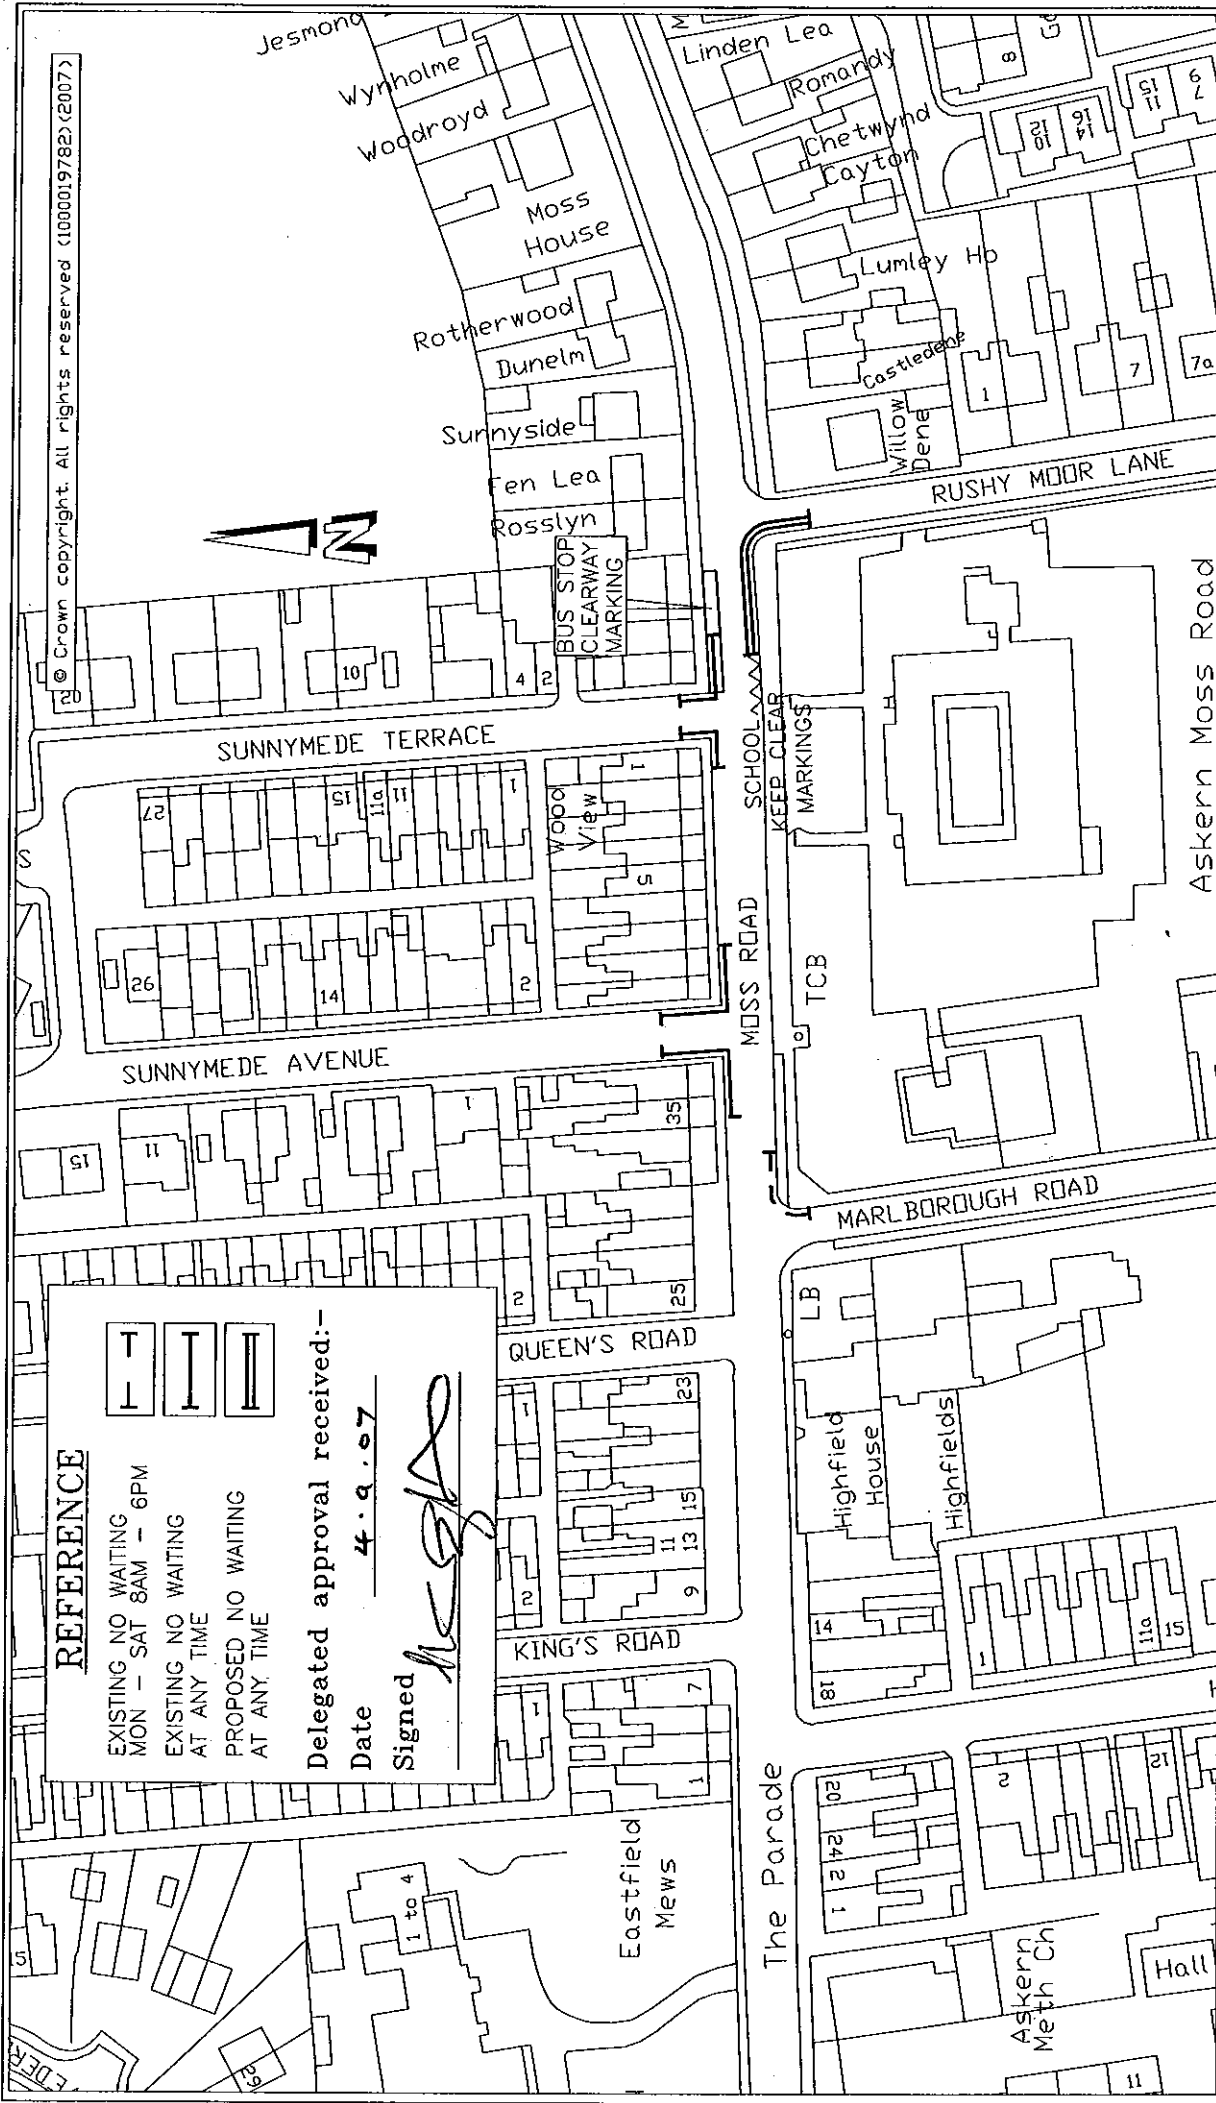

DATE: August 2007  
SCALE: 1:1250  
DRAWING NO: 45001/675

TITLE:  
**PROPOSED TRAFFIC ORDER  
MOSS ROAD  
ASKERN**

**Zafran Khan, BSc(Hons) MSc(Eng) MIHT  
Transport and Accessibility Manager  
Doncaster MBC  
Scarborough House, Chequer Road  
DONCASTER DN1 2DB**