

**DONCASTER BOROUGH COUNCIL
(VARIOUS ROADS DONCASTER)
(PARKING, STOPPING, WAITING AND LOADING) (CONSOLIDATION)
ORDER 2008
(AMENDMENT NO. |) ORDER 2008**

Doncaster Borough Council ("the Council") in exercise of its powers under Section 1(1), 2(1) to (3), 4(2) and Part IV of Schedule 9 of the Road Traffic Regulation Act 1984 ("the Act") and of all other enabling powers and after consultation with the Chief Officer of Police in accordance with Part III of Schedule 9 to the Act hereby makes the following Order:-

1 The Doncaster Borough Council (Various Roads Doncaster) (Parking Stopping Waiting and Loading) (Consolidation) Order 2008 shall have effect as though the following items were included in Schedule 3.10 of the Order No Stopping on School Keep Clear Marking between the hours of 8.00 am to 9.30 am and 3.00 pm to 4.30 pm from Monday to Friday inclusive:-

GOODISON	South Side
BOULEVARD	From a point 1metre west of its junction with the
CANTLEY	projected eastern kerbline of Cantley Manor Avenue for a distance of 26 metres in a westerly direction

2 This Order shall come into operation on the *Twenty third* day of *June* 2008 and may be cited as the "Doncaster Borough Council (Various Roads Doncaster) (Parking Stopping Waiting and Loading) (Consolidation) Order 2008 (Amendment No. |) Order 2008".

GIVEN under the Common Seal of the Doncaster Borough Council this *Twenty second* day of *June* 2008


THE COMMON SEAL of DONCASTER)


BOROUGH COUNCIL was hereunto affixed)

In the presence of:-)

D. Bow


Authorised by the Corporate Director of Legal Services
No. in Seal Register 56699

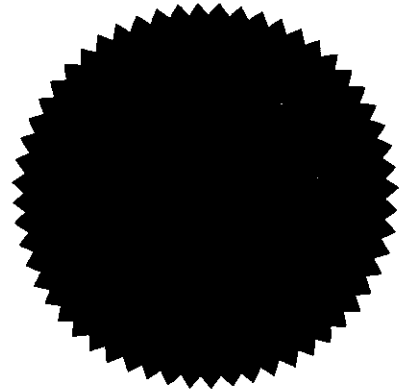

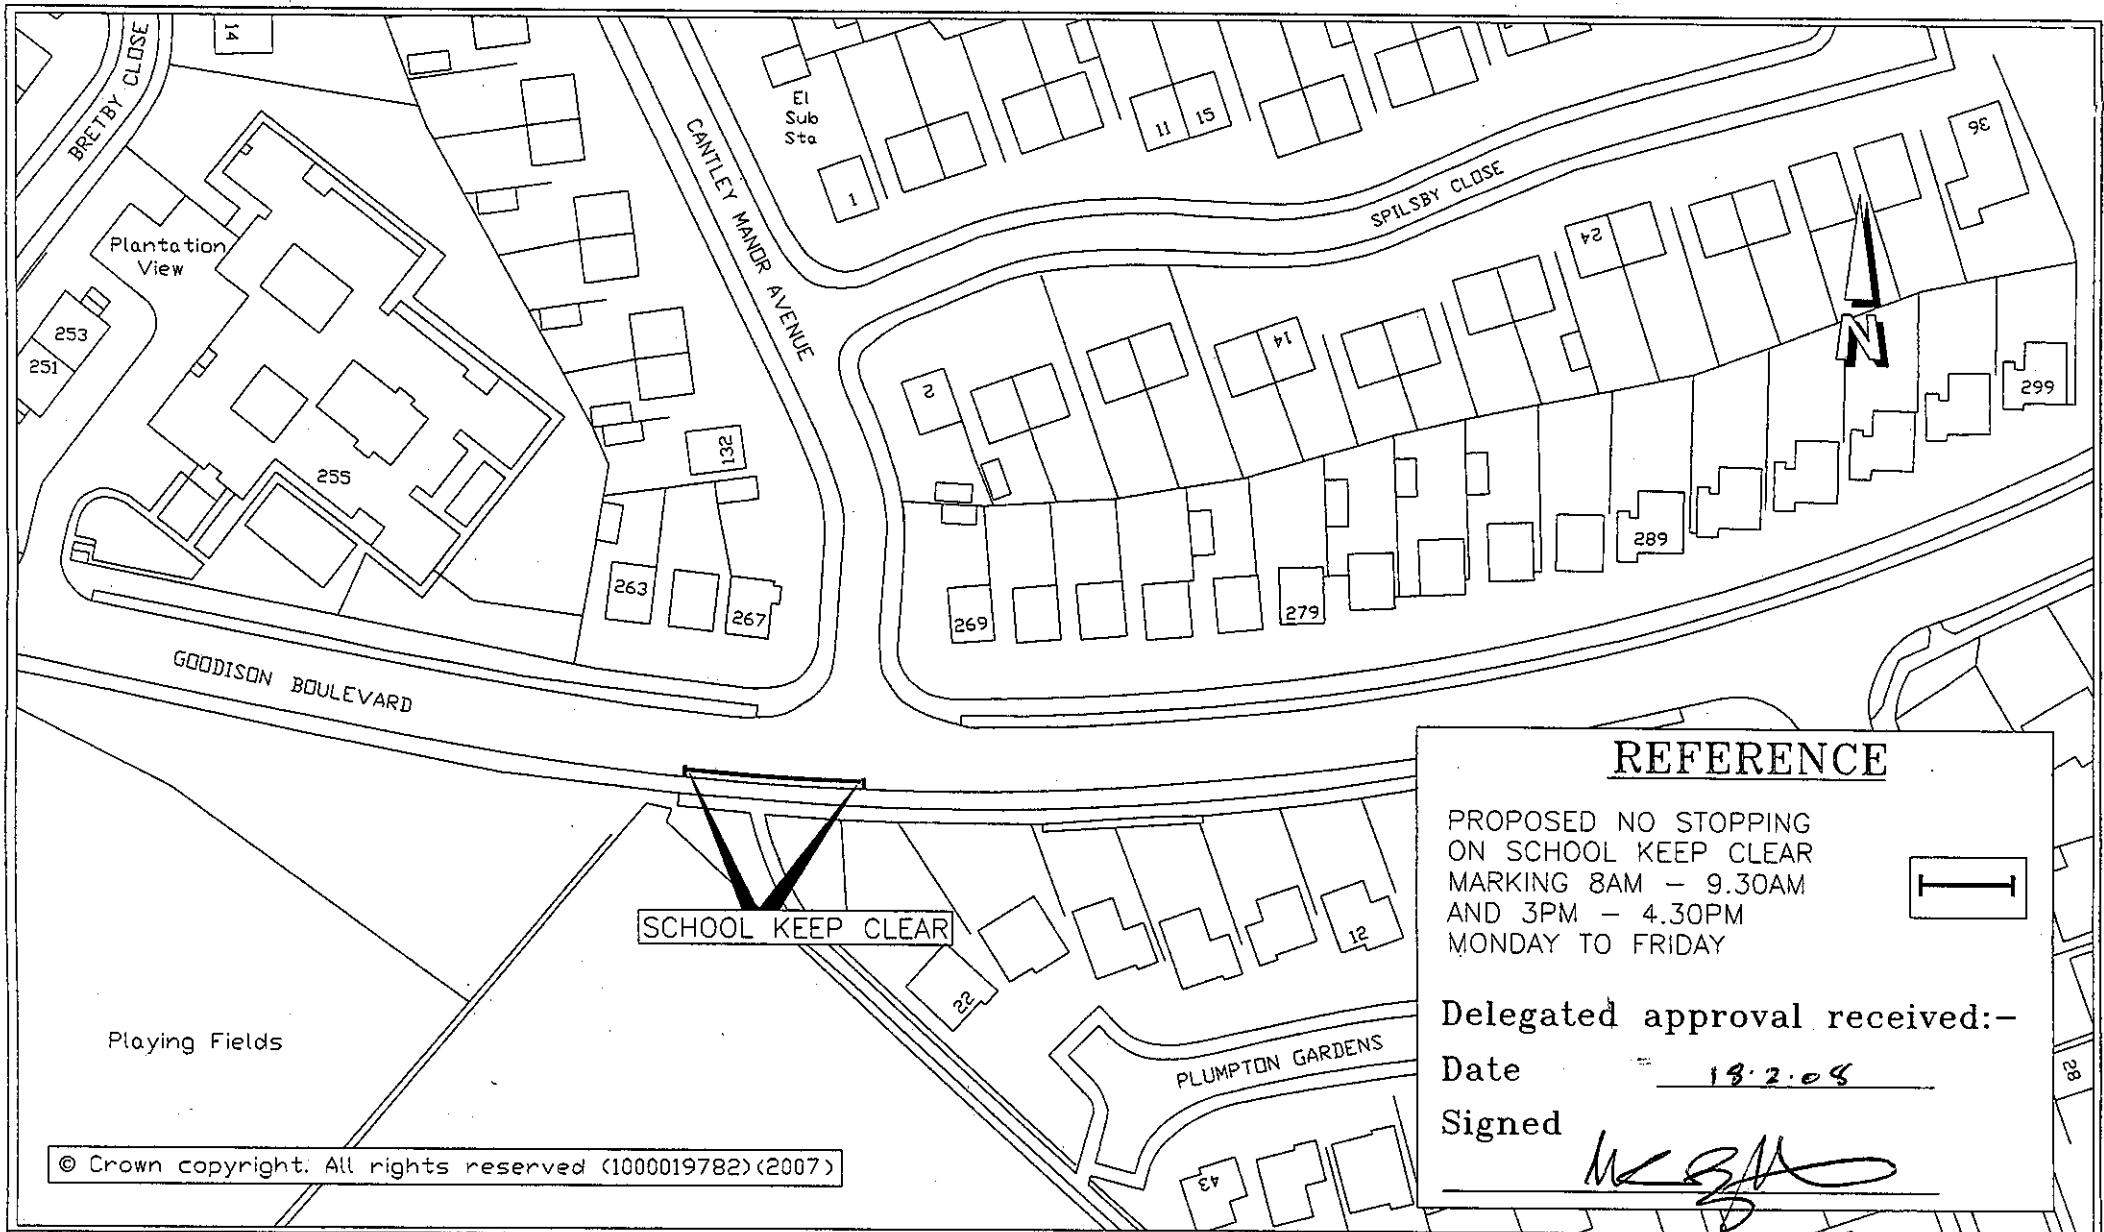

REFERENCE

PROPOSED NO STOPPING
ON SCHOOL KEEP CLEAR
MARKING 8AM - 9.30AM
AND 3PM - 4.30PM
MONDAY TO FRIDAY

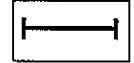

Delegated approval received:-

Date 18.2.08

Signed

© Crown copyright. All rights reserved (1000019782)(2007)

Zafran Khan, BSc(Hons) MSc(Eng) MIHT
Transport and Accessibility Manager
Doncaster MBC
Scarborough House, Chequer Road
DONCASTER DN1 2DB

TITLE:
PROPOSED TRO FOR SCHOOL KEEP CLEAR
GOODISON BOULEVARD
CANTLEY

DATE: Dec. 2007
SCALE: 1 : 1000
DRAWING NO:
46006/102