

**DONCASTER BOROUGH COUNCIL
(VARIOUS ROADS DONCASTER)
(PARKING, STOPPING, WAITING AND LOADING) (CONSOLIDATION)
ORDER 2008
(AMENDMENT NO. 2) ORDER 2008**

The Doncaster Borough Council ("the Council") in exercise of its powers under Section 1(1), 2(1) to (3), 4(2) and Part IV of Schedule 9 of the Road Traffic Regulation Act 1984 ("the Act") and of all other enabling powers and after consultation with the Chief Officer of Police in accordance with Part III of Schedule 9 to the Act hereby makes the following Order:-

1 The Doncaster Borough Council (Various Roads Doncaster) (Parking Stopping Waiting and Loading) (Consolidation) Order 2008 shall have effect as though:-

(i) the following items were deleted from in Schedule 1.03 of the Order No waiting at any time:-

THE CRESCENT	Western Leg
DUNSCROFT	West Side
	From its junction with the north eastern kerbline of Station Road for a distance of 10 metres in a northerly direction

And the following items were substituted in lieu thereof:-

THE CRESCENT	Western Leg
DUNSCROFT	Both Sides
	From its junction with the north eastern kerbline of Station Road for a distance of 25 metres in a northerly direction

2 This Order shall come into operation on the *Twenty third* day of *June* 2008 and may be cited as the "Doncaster Borough Council (Various Roads Doncaster) (Parking Stopping Waiting and Loading) (Consolidation) Order 2008 (Amendment No. *2*) Order 2008".

GIVEN under the Common Seal of the Doncaster Borough Council this *Eighteenth* day of *June* 2008


THE COMMON SEAL of DONCASTER)

BOROUGH COUNCIL was hereunto affixed)

In the presence of:-)

D. B. C.


Authorised by the Corporate Director of Legal Services
No. *56693* in Seal Register

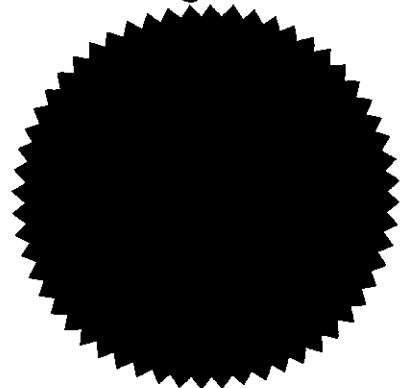

Zafran Khan, BSc(Hons) MSc(Eng) MIHT
Transport and Accessibility Manager
Doncaster MBC

Scarborough House,
Chequer Road,
DONCASTER.
DN1 2DB

© Crown copyright. All rights reserved (1000019782)(2007)

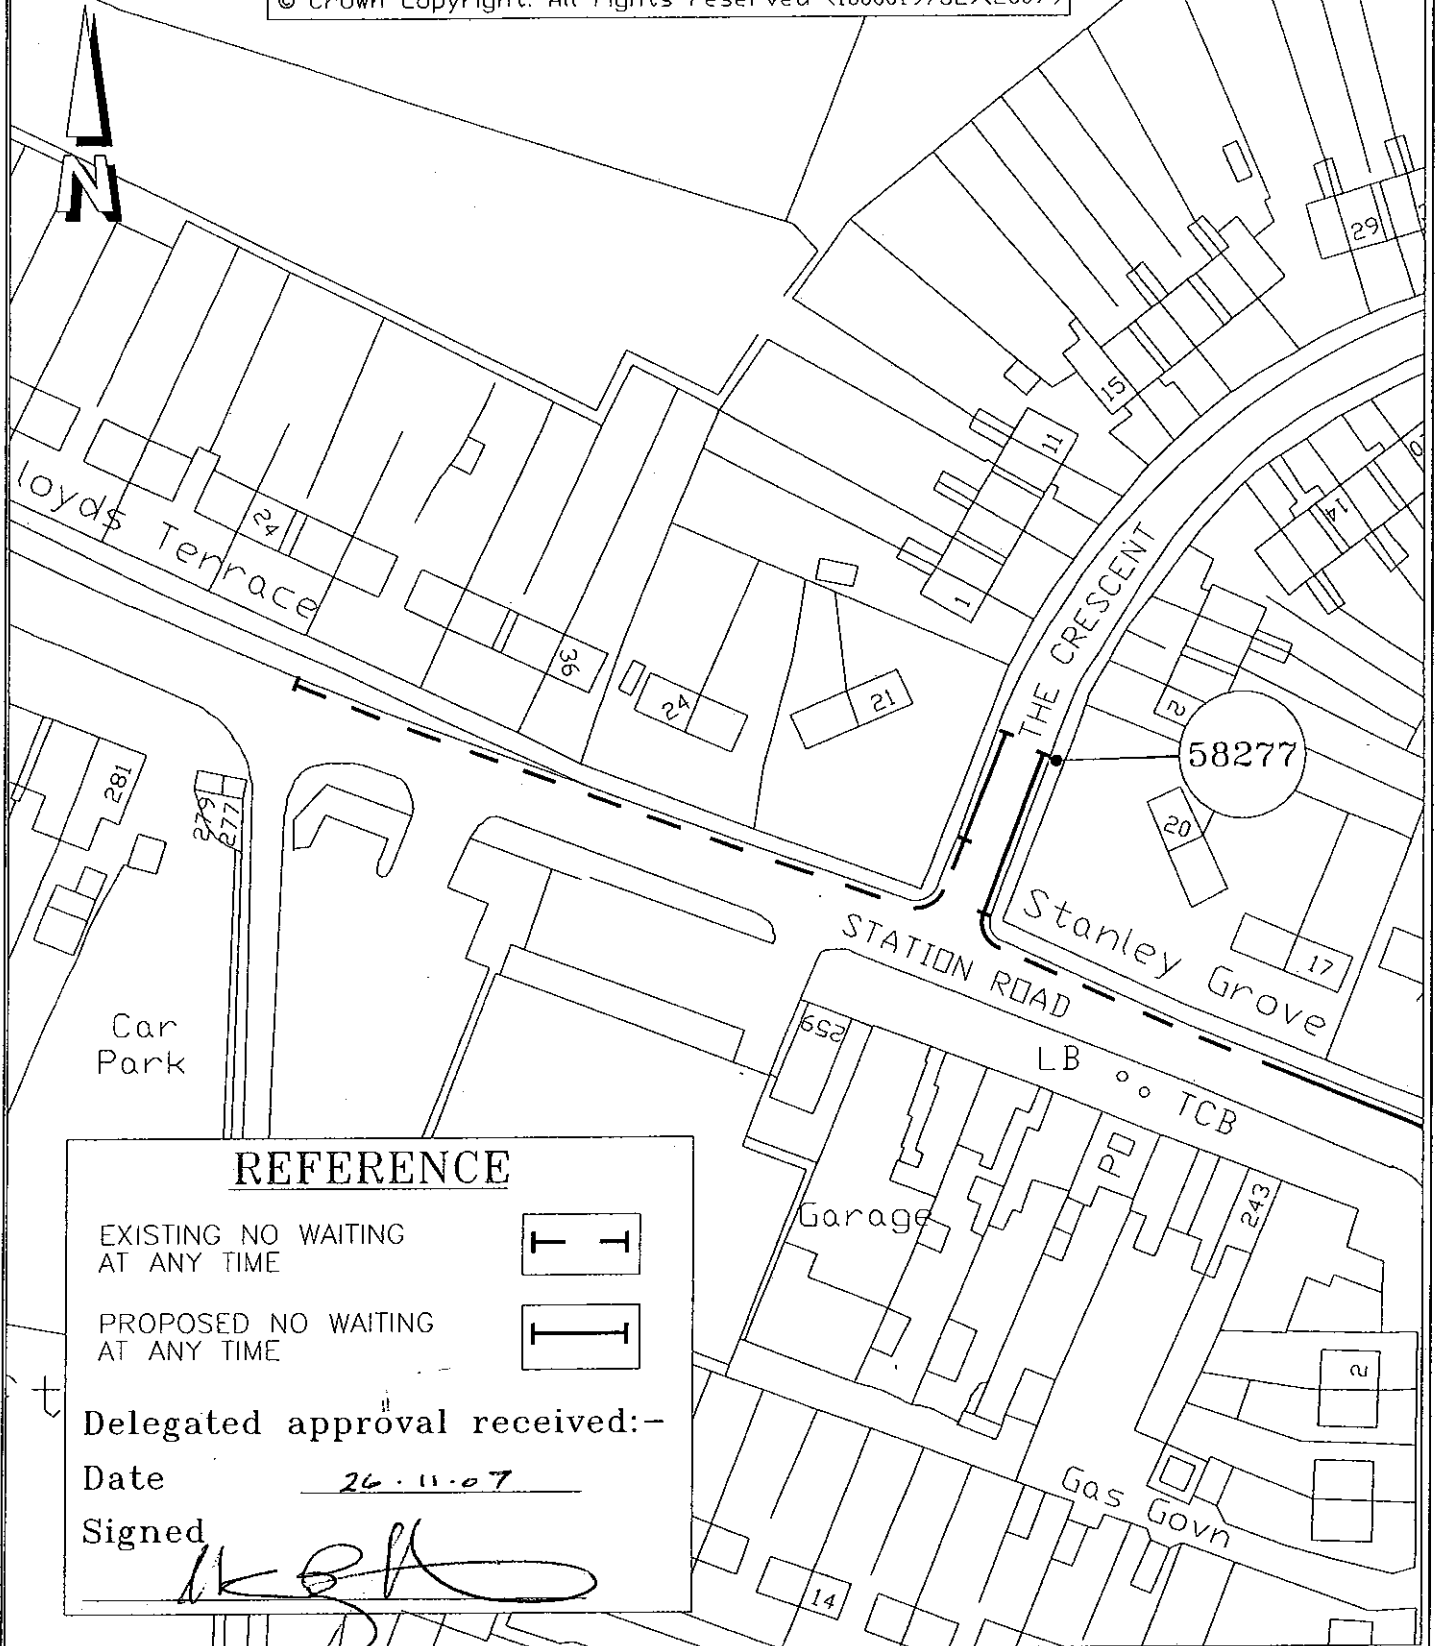


REFERENCE

EXISTING NO WAITING
AT ANY TIME



PROPOSED NO WAITING
AT ANY TIME

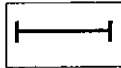

Delegated approval received:-

Date 26.11.07

Signed

TITLE:

PROPOSED PROHIBITION OF WAITING
THE CRESCENT
DUNSCROFT

DATE:

Nov. 2007

SCALE:

1 : 1000

DRAWING NO:

45001/681