

**DONCASTER BOROUGH COUNCIL  
(VARIOUS ROADS DONCASTER)  
(PARKING, STOPPING, WAITING AND LOADING) (CONSOLIDATION)  
ORDER 2008  
(AMENDMENT NO. 3 ) ORDER 2008**

Doncaster Borough Council ("the Council") in exercise of its powers under Section 1(1), 2(1) to (3), 4(2) and Part IV of Schedule 9 of the Road Traffic Regulation Act 1984 ("the Act") and of all other enabling powers and after consultation with the Chief Officer of Police in accordance with Part III of Schedule 9 to the Act hereby makes the following Order:-

1 The Doncaster Borough Council (Various Roads Doncaster) (Parking Stopping Waiting and Loading) (Consolidation) Order 2008 shall have effect as though the following items were included in Schedule 1.03 of the Order No waiting at any time:-

LINCOLN STREET      The whole  
ROSSINGTON

2 This Order shall come into operation on the *Seventh* day of *July* 2008 and may be cited as the "Doncaster Borough Council (Various Roads Doncaster) (Parking Stopping Waiting and Loading) (Consolidation) Order 2008 (Amendment No. ) Order 2008".

GIVEN under the Common Seal of the Doncaster Borough Council this *second* day of *July* 2008


THE COMMON SEAL of DONCASTER      )


BOROUGH COUNCIL was hereunto affixed      )

In the presence of:-      )

*D. A. C.*

Authorised by the Corporate Director of Legal Services  
No. 56763 in Seal Register

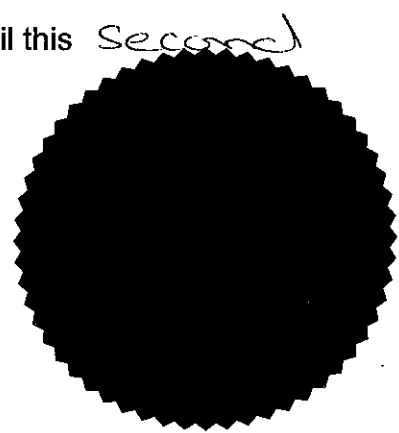

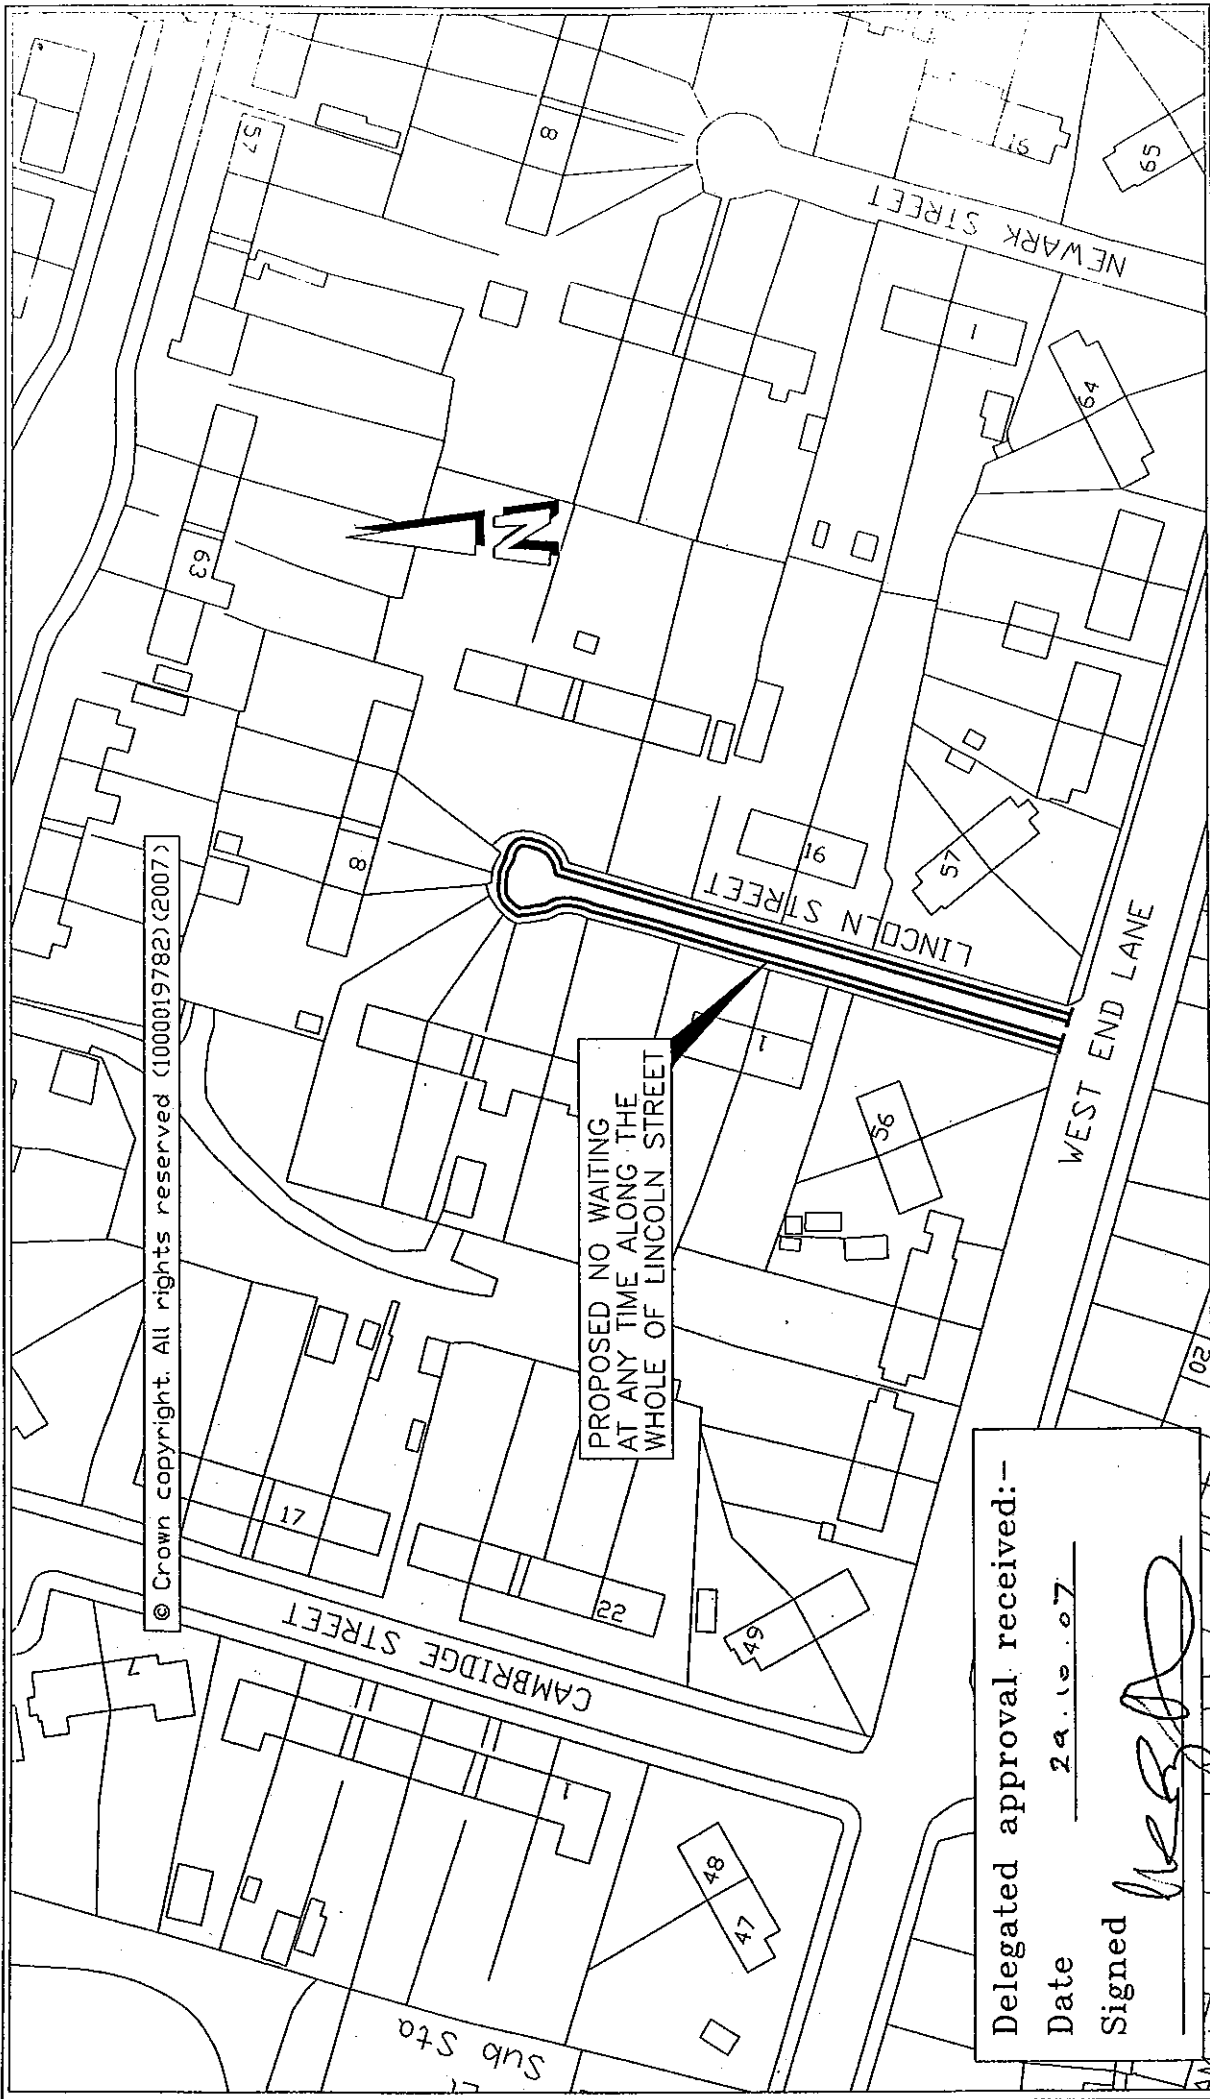

© Crown copyright. All rights reserved (1000019782) (2007)

Delegated approval received:-  
 Date 29.10.07  
 Signed *[Signature]*

DATE: Sept 2007  
 SCALE: 1 : 1000  
 DRAWING NO: 45001/677

TITLE:  
 SUGGESTED PROHIBITION OF WAITING  
 LINCOLN STREET  
 ROSSINGTON

Zafran Khan, BSc(Hons) MSc(Eng) MIHT  
 Transport and Accessibility Manager  
 Doncaster MBC  
 Scarborough House, Chequer Road  
 DONCASTER DN1 2DB