

**DONCASTER BOROUGH COUNCIL
(VARIOUS ROADS DONCASTER)
(PARKING, STOPPING, WAITING AND LOADING CONSOLIDATION)
ORDER 2008
(AMENDMENT NO. 4) ORDER 2008**

The Doncaster Borough Council (hereinafter called "the Council") in exercise of its powers under Section 1(1), 2(1) to (3), 4(2) and Part IV of Schedule 9 of the Road Traffic Regulation Act 1984 (hereinafter called "the Act") and of all other enabling powers and after consultation with the Chief Officer of Police in accordance with Part III of Schedule 9 to the Act hereby makes the following Order:-

1 The Doncaster Borough Council (Various Roads Doncaster) (Parking Stopping Waiting and Loading Consolidation) Order 2008 shall have effect as though the following items were included in Schedule 1.03 of the Order No waiting at any time:-

CRABGATE LANE West Side
SKELLOW From its junction with the northern kerbline of Hampole Balk Lane for a distance of 17 metres in a northerly direction

East Side
From its junction with the northern kerbline of Hampole Balk Lane for a distance of 15 metres in a northerly direction

2 This Order shall come into operation on the *Fourth* day of *AUGUST* 2008 and be cited as "Doncaster Borough Council (Various Roads Doncaster) (Parking Stopping Waiting and Loading Consolidation) Order 2008 (Amendment No. *4*) Order 2008.

GIVEN under the Common Seal of the Doncaster Borough Council this *Thirtieth* day of *JULY* 2008

THE COMMON SEAL of DONCASTER)


BOROUGH COUNCIL was hereunto)

affixed in the presence of:-)

A B C


Authorised by the Corporate Director of Legal Services

No. 56816 in Seal Register

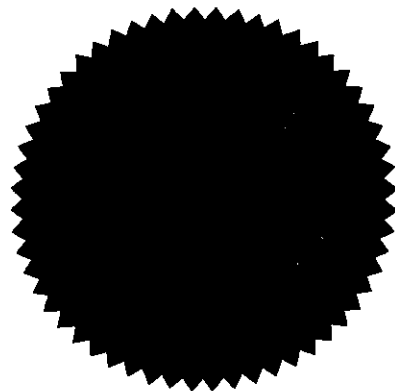

REFERENCE


PROPOSED NO WAITING
AT ANY TIME

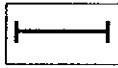

Delegated approval received:-

Date 21.2.08

Signed _____

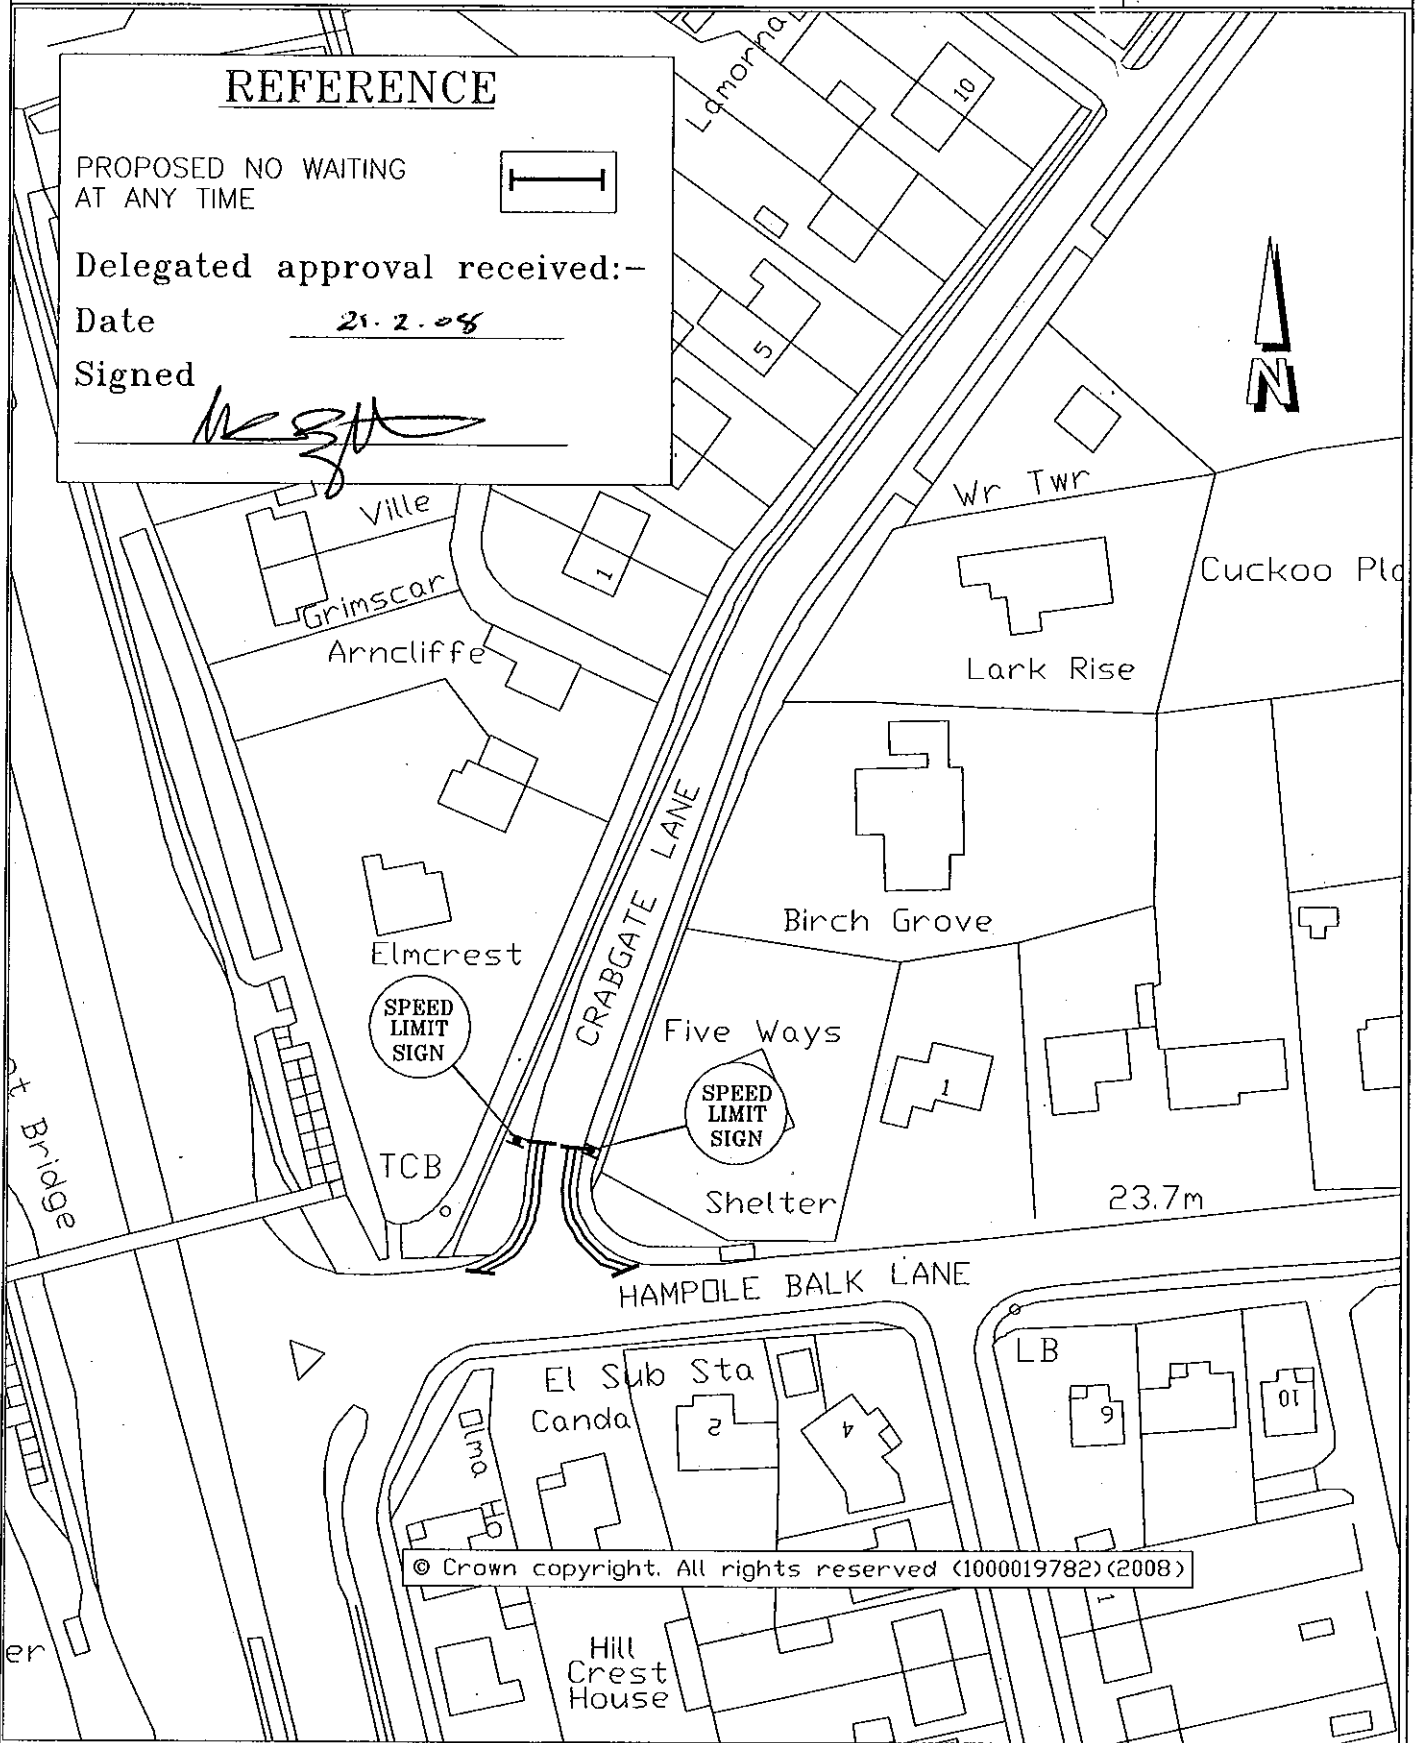

TITLE:
PROPOSED PROHIBITION OF WAITING
CRABGATE LANE SKELLOW

DATE: Feb.2007
SCALE: 1 : 1000
DRAWING NO:
45001/684