

**DONCASTER BOROUGH COUNCIL  
(VARIOUS ROADS DONCASTER)  
(PARKING, STOPPING, WAITING AND LOADING CONSOLIDATION)  
ORDER 2008  
(AMENDMENT NO. 5 ) ORDER**

The Doncaster Borough Council (hereinafter called "the Council") in exercise of its powers under Section 1(1), 2(1) to (3), 4(2) and Part IV of Schedule 9 of the Road Traffic Regulation Act 1984 hereinafter called (hereinafter called "the Act") and of all other enabling powers and after consultation with the Chief Officer of Police in accordance with Part III of Schedule 9 to the Act hereby makes the following Order:-

1 The Doncaster Borough Council (Various Roads Doncaster) (Parking Stopping Waiting and Loading Consolidation) Order 2008 shall have effect as though the following items were included in Schedule 3.10 of the Order No Stopping on School Keep Clear Marking between the hours of 8.00 am to 9.30 am and 3.00 pm to 4.30 pm from Monday to Friday inclusive:-

WONG LANE TICKHILL	South East Side From a point 7 metres south west of its junction with the projected southern kerblineline of Saffron Road for a distance of 32 metres in a south westerly direction
-----------------------	--

2 This Order shall come into operation on the Fourth day of August 2008 and be cited as "The Doncaster Borough Council (Various Roads Doncaster) (Parking Stopping Waiting and Loading Consolidation) Order 2008 (Amendment No. 5 ) Order 2008

GIVEN under the Common Seal of the Doncaster Borough Council this Thirtieth day of July 2008

THE COMMON SEAL of DONCASTER )


BOROUGH COUNCIL was hereunto )

affixed in the presence of:- )


D Bar

Authorised by the Corporate Director of Legal Services

No. 56818 in Seal Register

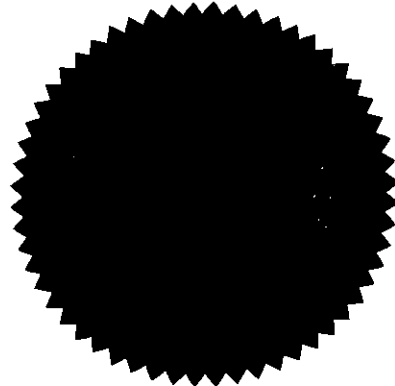


© Crown copyright. All rights reserved (1000019782)(2008)

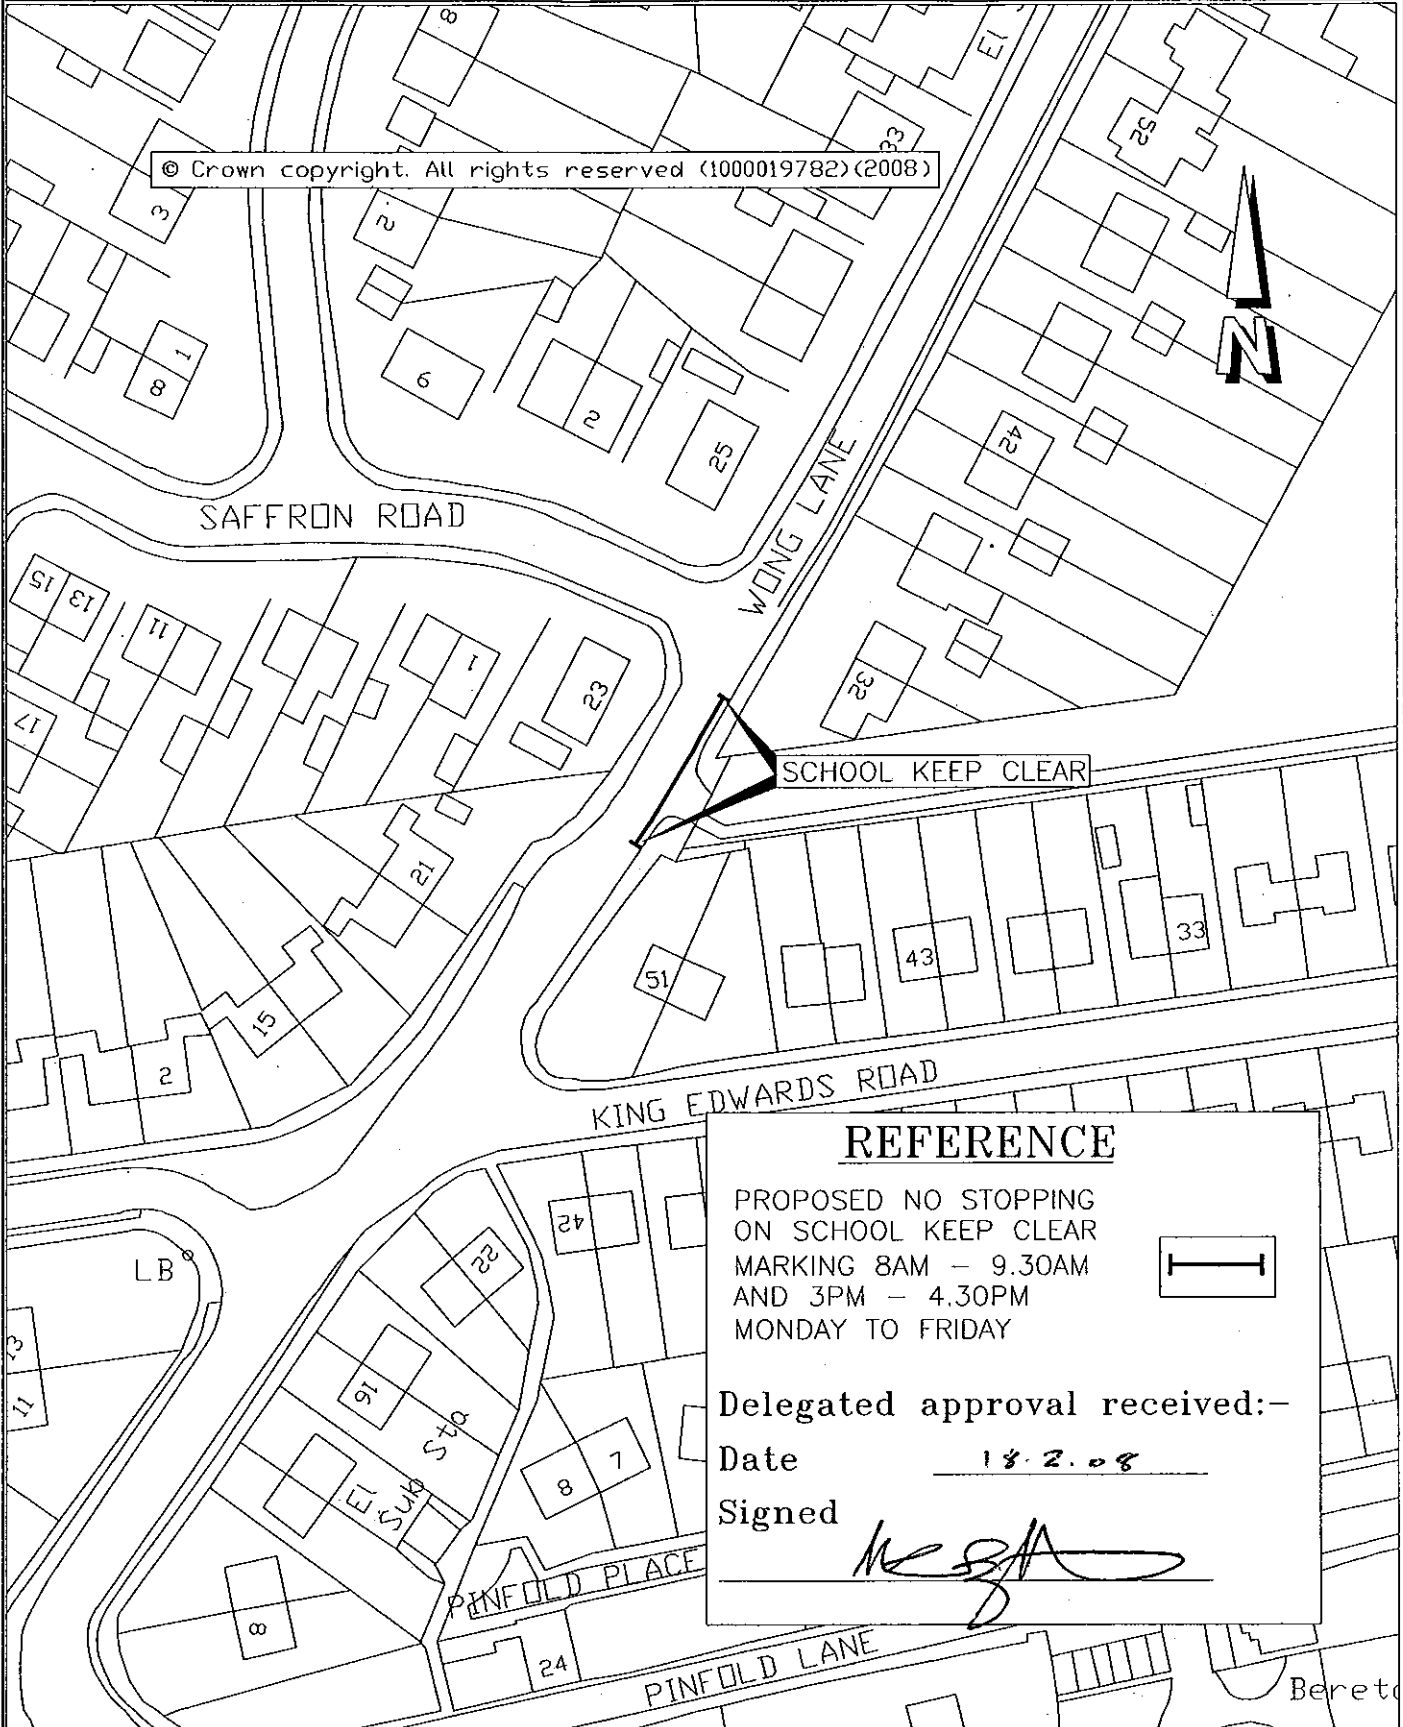

**REFERENCE**

PROPOSED NO STOPPING  
ON SCHOOL KEEP CLEAR  
MARKING 8AM - 9.30AM  
AND 3PM - 4.30PM  
MONDAY TO FRIDAY

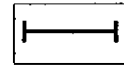

Delegated approval received:-

Date 18.2.08

Signed

TITLE:  
PROPOSED TRO FOR SCHOOL KEEP CLEAR  
WONG LANE  
TICKHILL

DATE: FEB.2008

SCALE: 1 : 1000

DRAWING NO:  
46006/104