

**DONCASTER BOROUGH COUNCIL
(VARIOUS ROADS DONCASTER)
(PARKING, STOPPING, WAITING AND LOADING CONSOLIDATION)
ORDER 2008
(AMENDMENT NO. 6) ORDER 2008**

The Doncaster Borough Council (hereinafter called "the Council") in exercise of its powers under Section 1(1), 2(1) to (3), 4(2) and Part IV of Schedule 9 of the Road Traffic Regulation Act 1984 (hereinafter called "the Act") and of all other enabling powers and after consultation with the Chief Officer of Police in accordance with Part III of Schedule 9 to the Act hereby makes the following Order:-

1 The Doncaster Borough Council (Various Roads Doncaster) (Parking Stopping Waiting and Loading Consolidation) Order 2008 shall have effect as though:-

(i) the following items were deleted from Schedule 1.03 of the Order No waiting at any time:-

- | | |
|------------------------|---|
| ASKERN ROAD
BENTLEY | North East Side
(i) From its junction with the northern kerbline of Arksey Lane in a north westerly direction for a distance of 10 metres.

(ii) From its junction with the southern kerbline of Winnipeg Road in a south easterly direction for a distance of 10 metres |
|------------------------|---|

And the following items were substituted in lieu thereof:-

- | | |
|------------------------|---|
| ASKERN ROAD
BENTLEY | North East Side
(i) From its junction with the northern kerbline of Arksey Lane in a north westerly direction for a distance of 16 metres.

(ii) From its junction with the southern kerbline of Winnipeg Road in a south easterly direction for a distance of 13 metres |
|------------------------|---|

(ii) and the following items were included in Schedule 1.03 of the Order No waiting at any time:-

- | | |
|--------------------------|---|
| WINNIPEG ROAD
BENTLEY | South Side
From its junction with the north eastern kerbline of Askern Road for a distance of 6 metres in a north easterly direction |
|--------------------------|---|

(iii) the following items were deleted from Schedule 4.09 of the Order Waiting limited to 1 hour with return prohibited within 1 hour Monday to Saturday between 8.00 a.m. and 6.00 p.m. :-

(iv)

ASKERN ROAD North East Side
BENTLEY From a point 10 metres north west of its junction with the northern kerbline of Arksey Lane in a north westerly direction to a point 10 metres south east of its junction with the southern kerbline of Winnipeg Road

And the following items were substituted in lieu thereof:-

ASKERN ROAD North East Side
BENTLEY From a point 16 metres north west of its junction with the northern kerbline of Arksey Lane in a north westerly direction to a point 13 metres south east of its junction with the southern kerbline of Winnipeg Road

(iv) and the following items were deleted from Schedule 5.02 of the Order No loading on any day 8.30am to 9.30a.m. and 4.30p.m. to 6.00p.m. :-

ASKERN ROAD North East Side
BENTLEY (i) From its junction with the northern kerbline of Arksey Lane in a north westerly direction for a distance of 10 metres.
(ii) From its junction with the southern kerbline of Winnipeg Road in a south easterly direction for a distance of 10 metres

And the following items were substituted in lieu thereof:-

ASKERN ROAD North East Side
BENTLEY (i) From its junction with the northern kerbline of Arksey Lane in a north westerly direction for a distance of 16 metres.
(ii) From its junction with the southern kerbline of Winnipeg Road in a south easterly direction for a distance of 13 metres

(v) and the following items were included in Schedule 5.02 of the Order No loading on any day 8.30am to 9.30a.m. and 4.30p.m. to 6.00p.m. :-

WINNIPEG ROAD South Side
BENTLEY From its junction with the north eastern kerbline of Askern Road for a distance of 6 metres in a north easterly direction

2 This Order shall come into operation on the Eighth day of September 2008 and be cited as "Doncaster Borough Council (Various Roads Doncaster) (Parking Stopping Waiting and Loading Consolidation) Order 2008 (Amendment No. 6) Order 2008.

GIVEN under the Common Seal of the Doncaster Borough Council this Third day of September 2008

THE COMMON SEAL of DONCASTER)


BOROUGH COUNCIL was hereunto)


affixed in the presence of:-)

D Beer

Authorised by the Corporate Director of Legal Services

No. 56842 in Seal Register

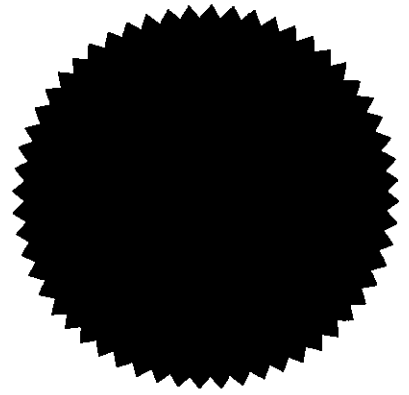

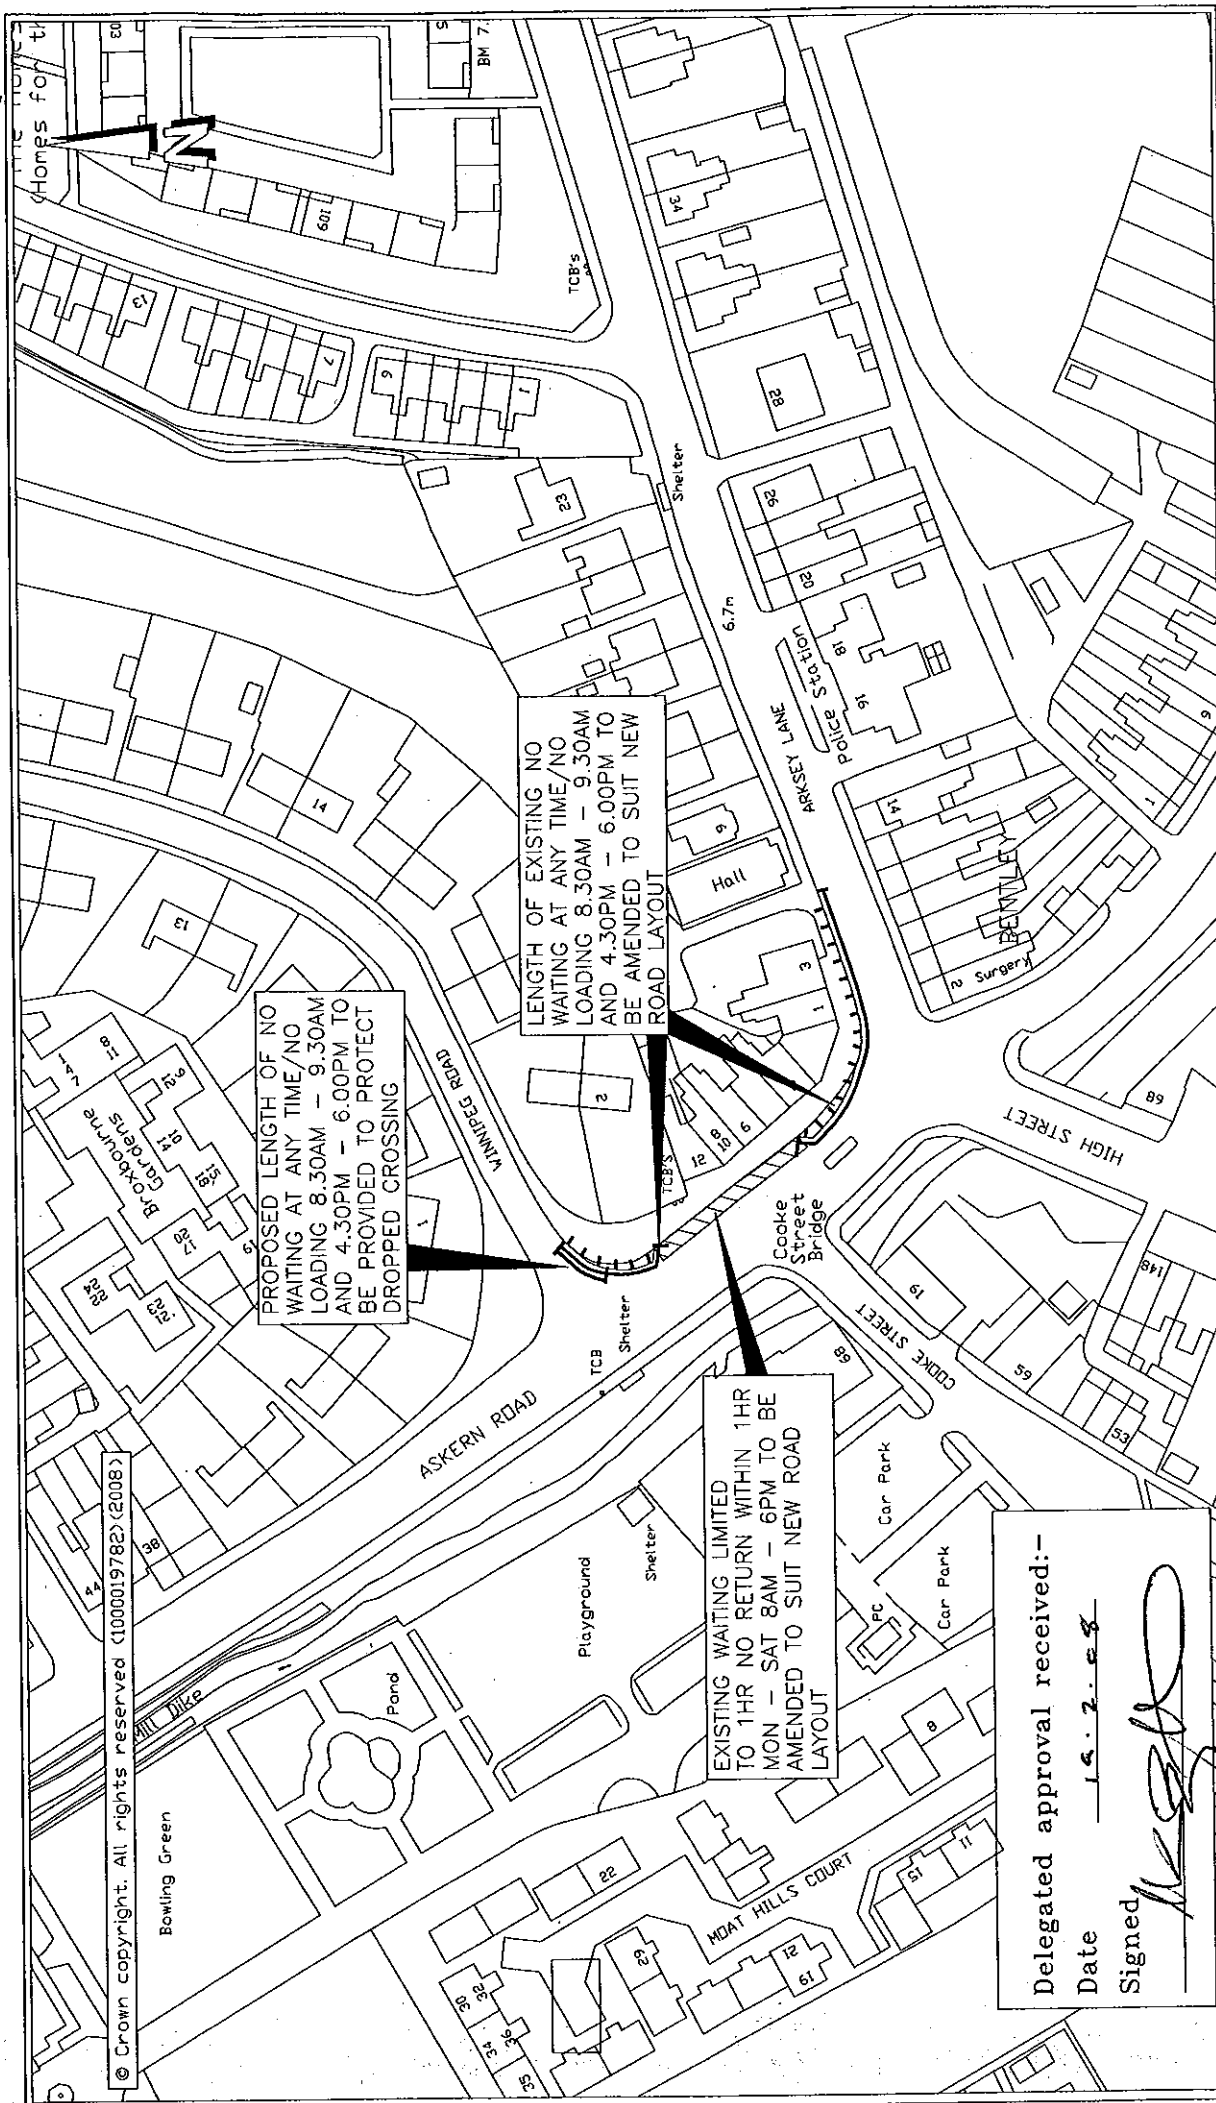

DATE: Jan. 2008
 SCALE: 1:1250
 DRAWING NO: 46163/683

TITLE: PROPOSED CHANGES TO TRAFFIC ORDER
 PLAYFAIRS CORNER BENTLEY

Doncaster MBC
 Scarborough House, Chequer Road
 DONCASTER DN1 2DB