

**DONCASTER BOROUGH COUNCIL  
(VARIOUS ROADS DONCASTER)  
(PARKING, STOPPING, WAITING AND LOADING CONSOLIDATION)  
ORDER 2008  
(AMENDMENT NO. 9 ) ORDER 2008**

The Doncaster Borough Council (hereinafter called "the Council") in exercise of its powers under Section 1(1), 2(1) to (3), 4(2) and Part IV of Schedule 9 of the Road Traffic Regulation Act 1984 (hereinafter called "the Act") and of all other enabling powers and after consultation with the Chief Officer of Police in accordance with Part III of Schedule 9 to the Act hereby makes the following Order:-

1 The Doncaster Borough Council (Various Roads Doncaster) (Parking Stopping Waiting and Loading Consolidation) Order 2008 shall have effect as though the following items were deleted from Schedule 2.17 of the Order No waiting Monday to Friday 8.00 a.m. to 9.30 a.m. and 3.00 p.m. to 4.30 p.m.:-

MAIN STREET SPROTBROUGH	North Side From a point 15 metres north east of its junction with the north eastern kerbline of New Lane for a distance of 78 metres in a north easterly direction
----------------------------	---

And the following items were substituted in lieu thereof:-


MAIN STREET SPROTBROUGH	North Side From a point 15 metres north east of its junction with the north eastern kerbline of New Lane for a distance of 136 metres in a north easterly direction
----------------------------	--

2 This Order shall come into operation on the <sup>6<sup>th</sup></sup> day of October 2008 and be cited as "The Doncaster Borough Council (Various Roads Doncaster) (Parking Stopping Waiting and Loading Consolidation) Order 2008 (Amendment No. 9 ) Order 2008.

GIVEN under the Common Seal of the Doncaster Borough Council this 1<sup>st</sup> day of October 2008

THE COMMON SEAL of DONCASTER )  
BOROUGH COUNCIL was hereunto )  
affixed in the presence of:- )


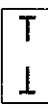

*A Ben*

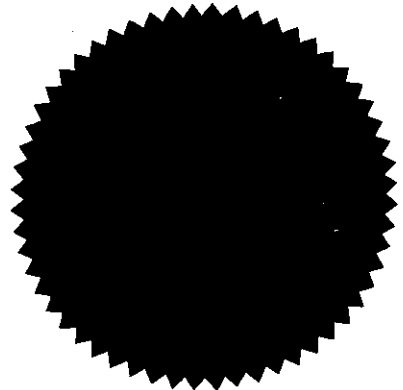

Authorised by the Corporate Director of Legal Services

No.57095 in Seal Register


**REFERENCE**

- EXISTING NO WAITING AT ANY TIME 
- EXISTING NO WAITING MON - FRI 8AM - 9.30AM AND 3PM - 4.30PM 
- PROPOSED NO WAITING MON - FRI 8AM - 9.30AM AND 3PM - 4.30PM 

Delegated approval received:--

Date 3.4.08

Signed 

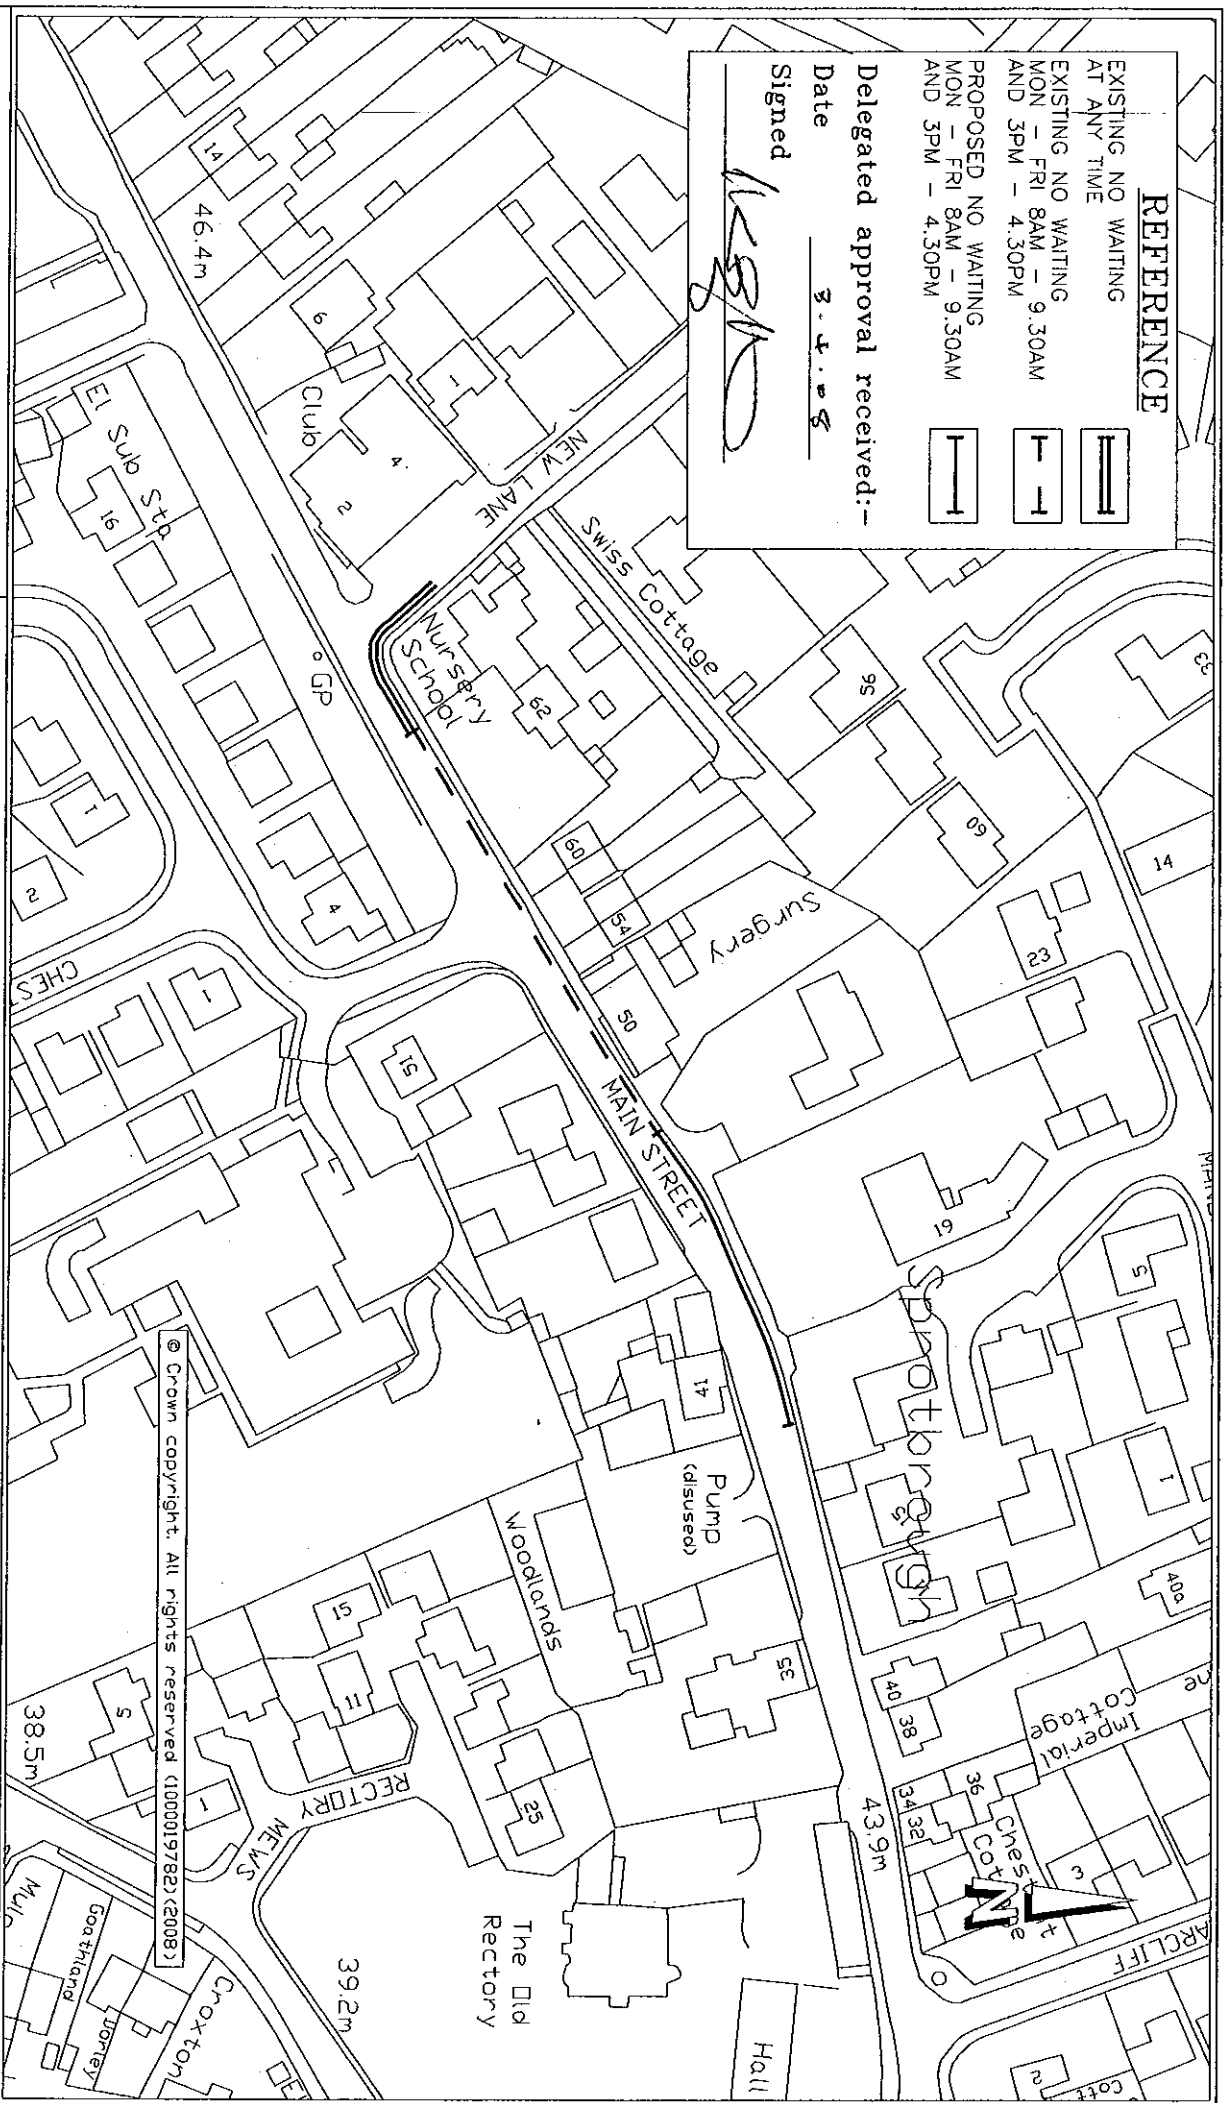

TITLE:

**PROPOSED EXTENSION OF RESTRICTIONS  
MAIN STREET  
SPROTBOURGH**

DATE: **APRIL 2008**

SCALE: **1:1250**

DRAWING NO: **45001/690**

**Doncaster MBC  
Scarborough House, Chequer Road  
DONCASTER DN1 2DB**