

**DONCASTER BOROUGH COUNCIL
(VARIOUS ROADS DONCASTER)
(PARKING, STOPPING, WAITING AND LOADING CONSOLIDATION)
ORDER 2008
(AMENDMENT NO. (O) ORDER 2008**

The Doncaster Borough Council (hereinafter called "the Council") in exercise of its powers under Section 1(1), 2(1) to (3), 4(2) and Part IV of Schedule 9 of the Road Traffic Regulation Act 1984 (hereinafter called "the Act") and of all other enabling powers and after consultation with the Chief Officer of Police in accordance with Part III of Schedule 9 to the Act hereby makes the following Order:-

1 The Doncaster Borough Council (Various Roads Doncaster) (Parking Stopping Waiting and Loading Consolidation) Order 2008 shall have effect as though:-

(i) the following items were deleted from Schedule 1.03 of the Order No waiting at any time:-

Unnamed access road North Side
on the north west side From its junction with the north western kerbline of
of CARRIAGE DRIVE Carriage Drive in a north westerly direction to its
termination

South Side
From its junction with the north western kerbline of
Carriage Drive for a distance of 30 metres in a north
westerly direction

And the following items were substituted in lieu thereof:-

Unnamed access road The whole
on the north west side
of CARRIAGE DRIVE

(ii) And the following items were substituted in lieu thereof:-

Unnamed access road North Side
on the north west side From its junction with the north western kerbline of
of CARRIAGE DRIVE Carriage Drive in a north westerly direction to its
termination

South Side
From its junction with the north western kerbline of
Carriage Drive for a distance of 30 metres in a north
westerly direction

And the following items were substituted in lieu thereof:-

Unnamed access road The whole
on the north west side
of CARRIAGE DRIVE

2 This Order shall come into operation on the Thirteenth day of October 2008 and be cited as "The Doncaster Borough Council Various Roads Doncaster) (Parking Stopping Waiting and Loading Consolidation) Order 2008 (Amendment No. 10) Order 2008.

GIVEN under the Common Seal of the Doncaster Borough Council this Eighth day of October 2008

THE COMMON SEAL of DONCASTER)


BOROUGH COUNCIL was hereunto)

affixed in the presence of:-)


ABW

Authorised by the Corporate Director of Legal Services

No. 57100 in Seal Register

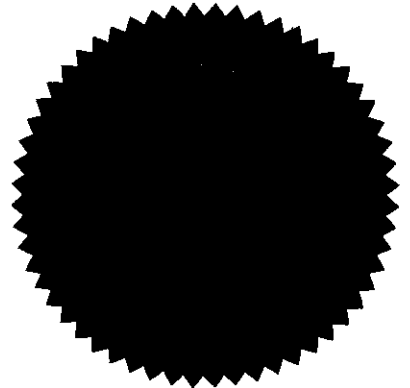

© Crown copyright. All rights reserved (1000019782) (2008)

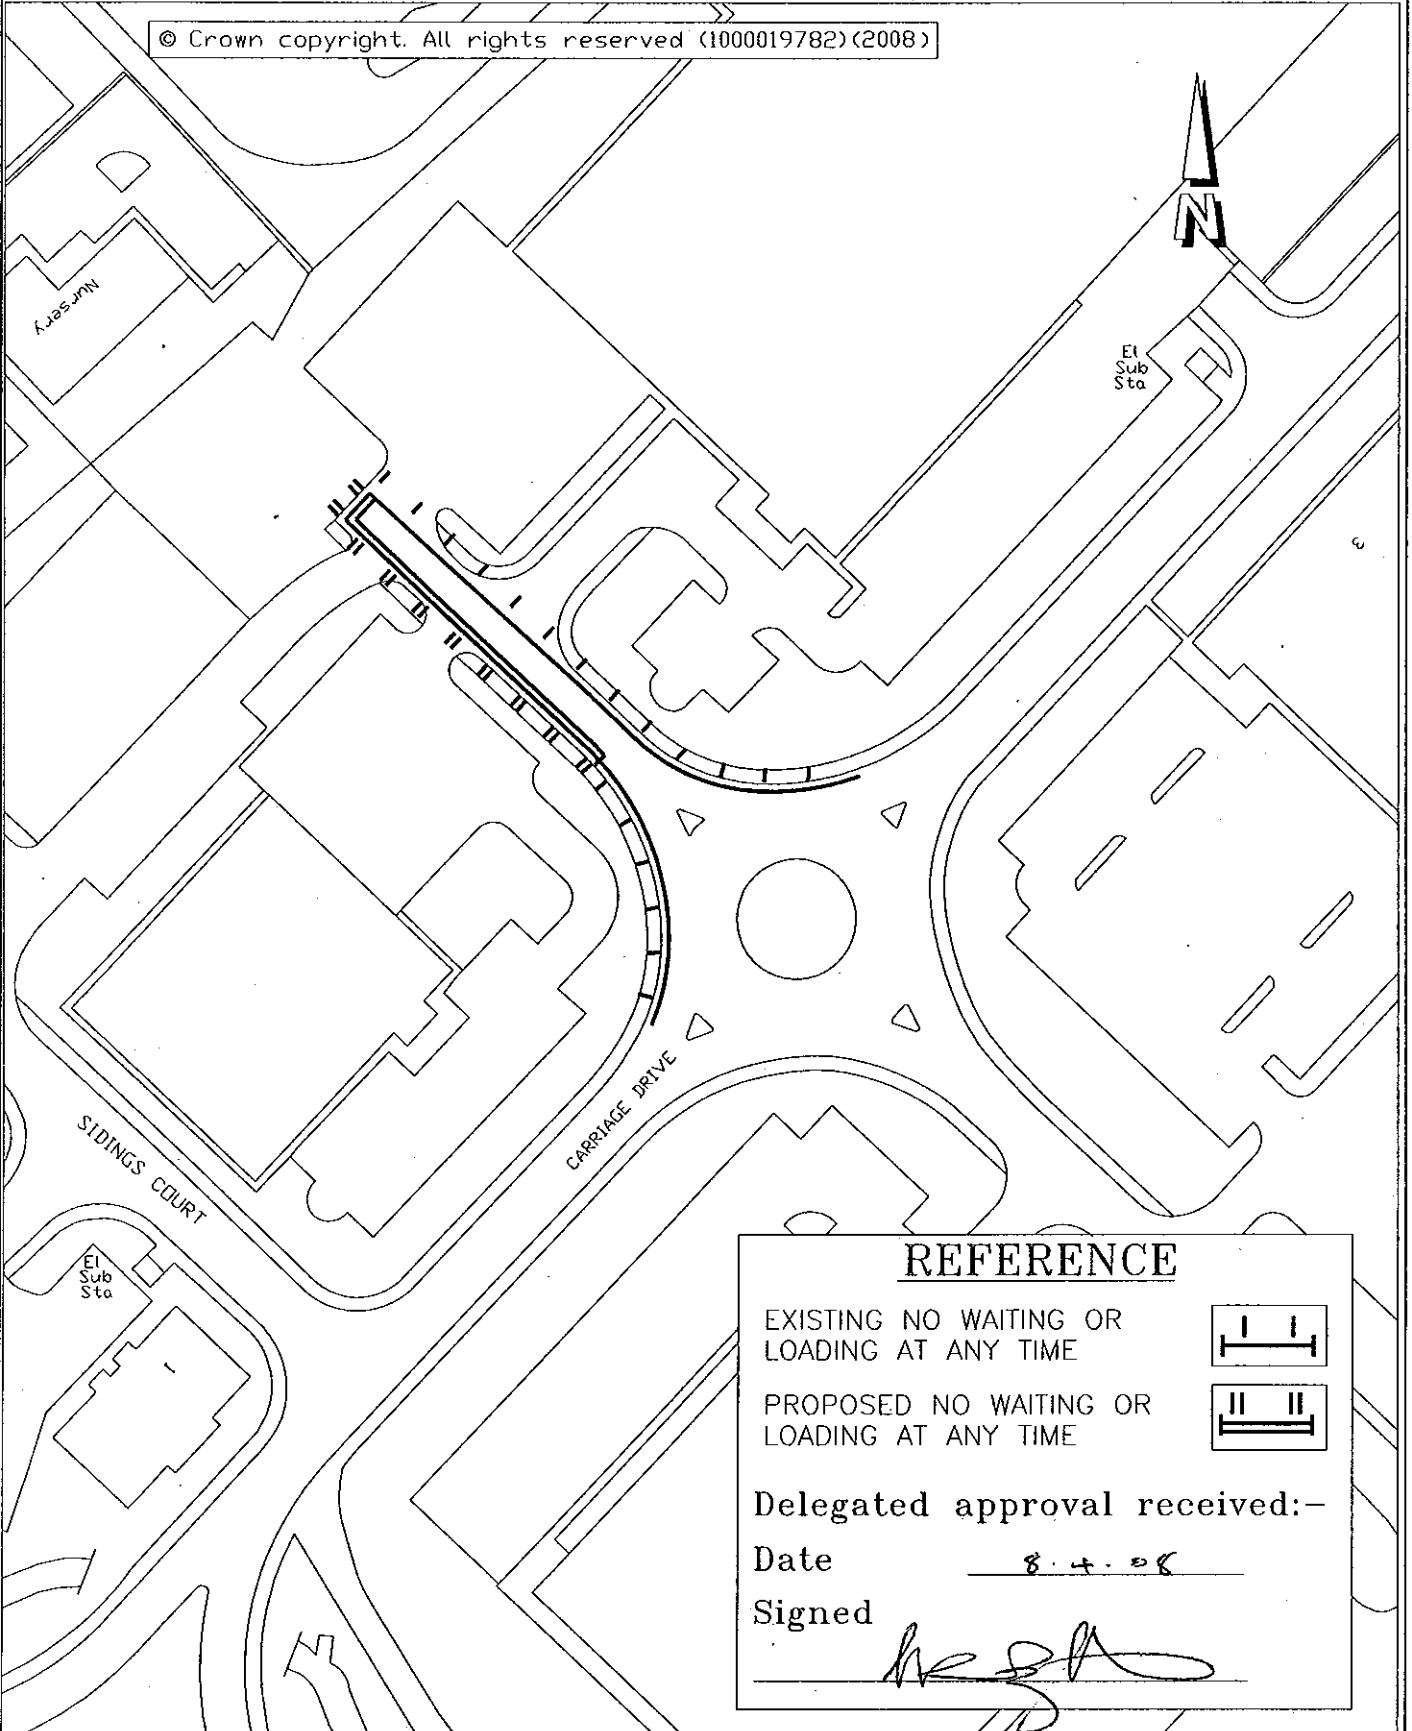

TITLE:
**PROPOSED EXTENSION TO WAITING AND
 LOADING RESTRICTIONS
 OFF CARRIAGE DRIVE DONCASTER**

DATE: **APRIL 2008**
 SCALE: **1 : 1000**
 DRAWING NO:
45001/689