

**DONCASTER BOROUGH COUNCIL
(VARIOUS ROADS DONCASTER)
(PARKING, STOPPING, WAITING AND LOADING)(CONSOLIDATION)
ORDER 2008
(AMENDMENT NO. \ \) ORDER 2008**

The Doncaster Borough Council (hereinafter called "the Council") in exercise of its powers under Section 1(1), 2(1) to (3), 4(2) and Part IV of Schedule 9 of the Road Traffic Regulation Act 1984 (hereinafter called "the Act") and of all other enabling powers and after consultation with the Chief Officer of Police in accordance with Part III of Schedule 9 to the Act hereby makes the following Order:-

The Doncaster Borough Council (Various Roads Doncaster) (Parking Stopping Waiting and Loading)(Consolidation) Order 2008 shall have effect as though the following items were included in Schedule 1.03 of the Order No waiting at any time:-

BARNSLEY ROAD SCAWSBY
North Side

From a point 15 metres north west of its junction with the western kerblines of Emley Drive in a south easterly direction for a distance of 35 metres

EMLEY DRIVE SCAWSBY
Both Sides

From its junction with the northern kerblines of Barnsley Road for a distance of 10 metres in a northerly direction

Exceptions to the Order will permit waiting for the purpose of picking up and setting down passengers, in connection with building industrial or demolition operations, the removal of obstructions to traffic, the maintenance of the roads and the services therein in pursuance of statutory powers or duties, for the collection and delivery of postal packets or if it is a vehicle being operated on or behalf of the South Yorkshire Safety Camera Partnerships or any alternative or successor organisation while carrying out roadside monitoring or enforcement operations. The usual exceptions for disabled persons vehicles are also included in the Order.

2 This Order shall come into operation on the *Twentieth* day of *October* 2008 and be cited as "The Doncaster Borough Council (Various Roads Doncaster)(Parking Stopping Waiting and Loading)(Consolidation) Order 2008 (Amendment No. \ \) Order 2008


GIVEN under the Common Seal of the Doncaster Borough Council this *Fifteenth* day of *October* 2008

THE COMMON SEAL of DONCASTER)

BOROUGH COUNCIL was hereunto)

affixed in the presence of:-)

D B C
Authorised by the Corporate Director of Legal Services
No. 57141 in Seal Register

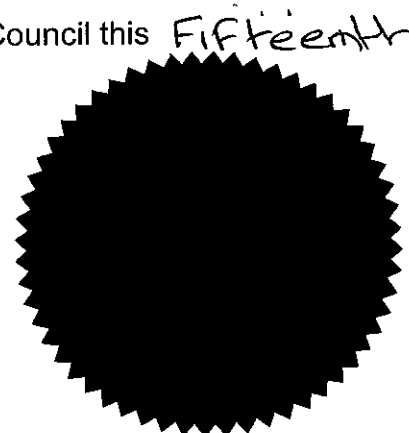

REFERENCE


PROPOSED NO WAITING
AT ANY TIME



Delegated approval received:-

Date 7.7.08

Signed

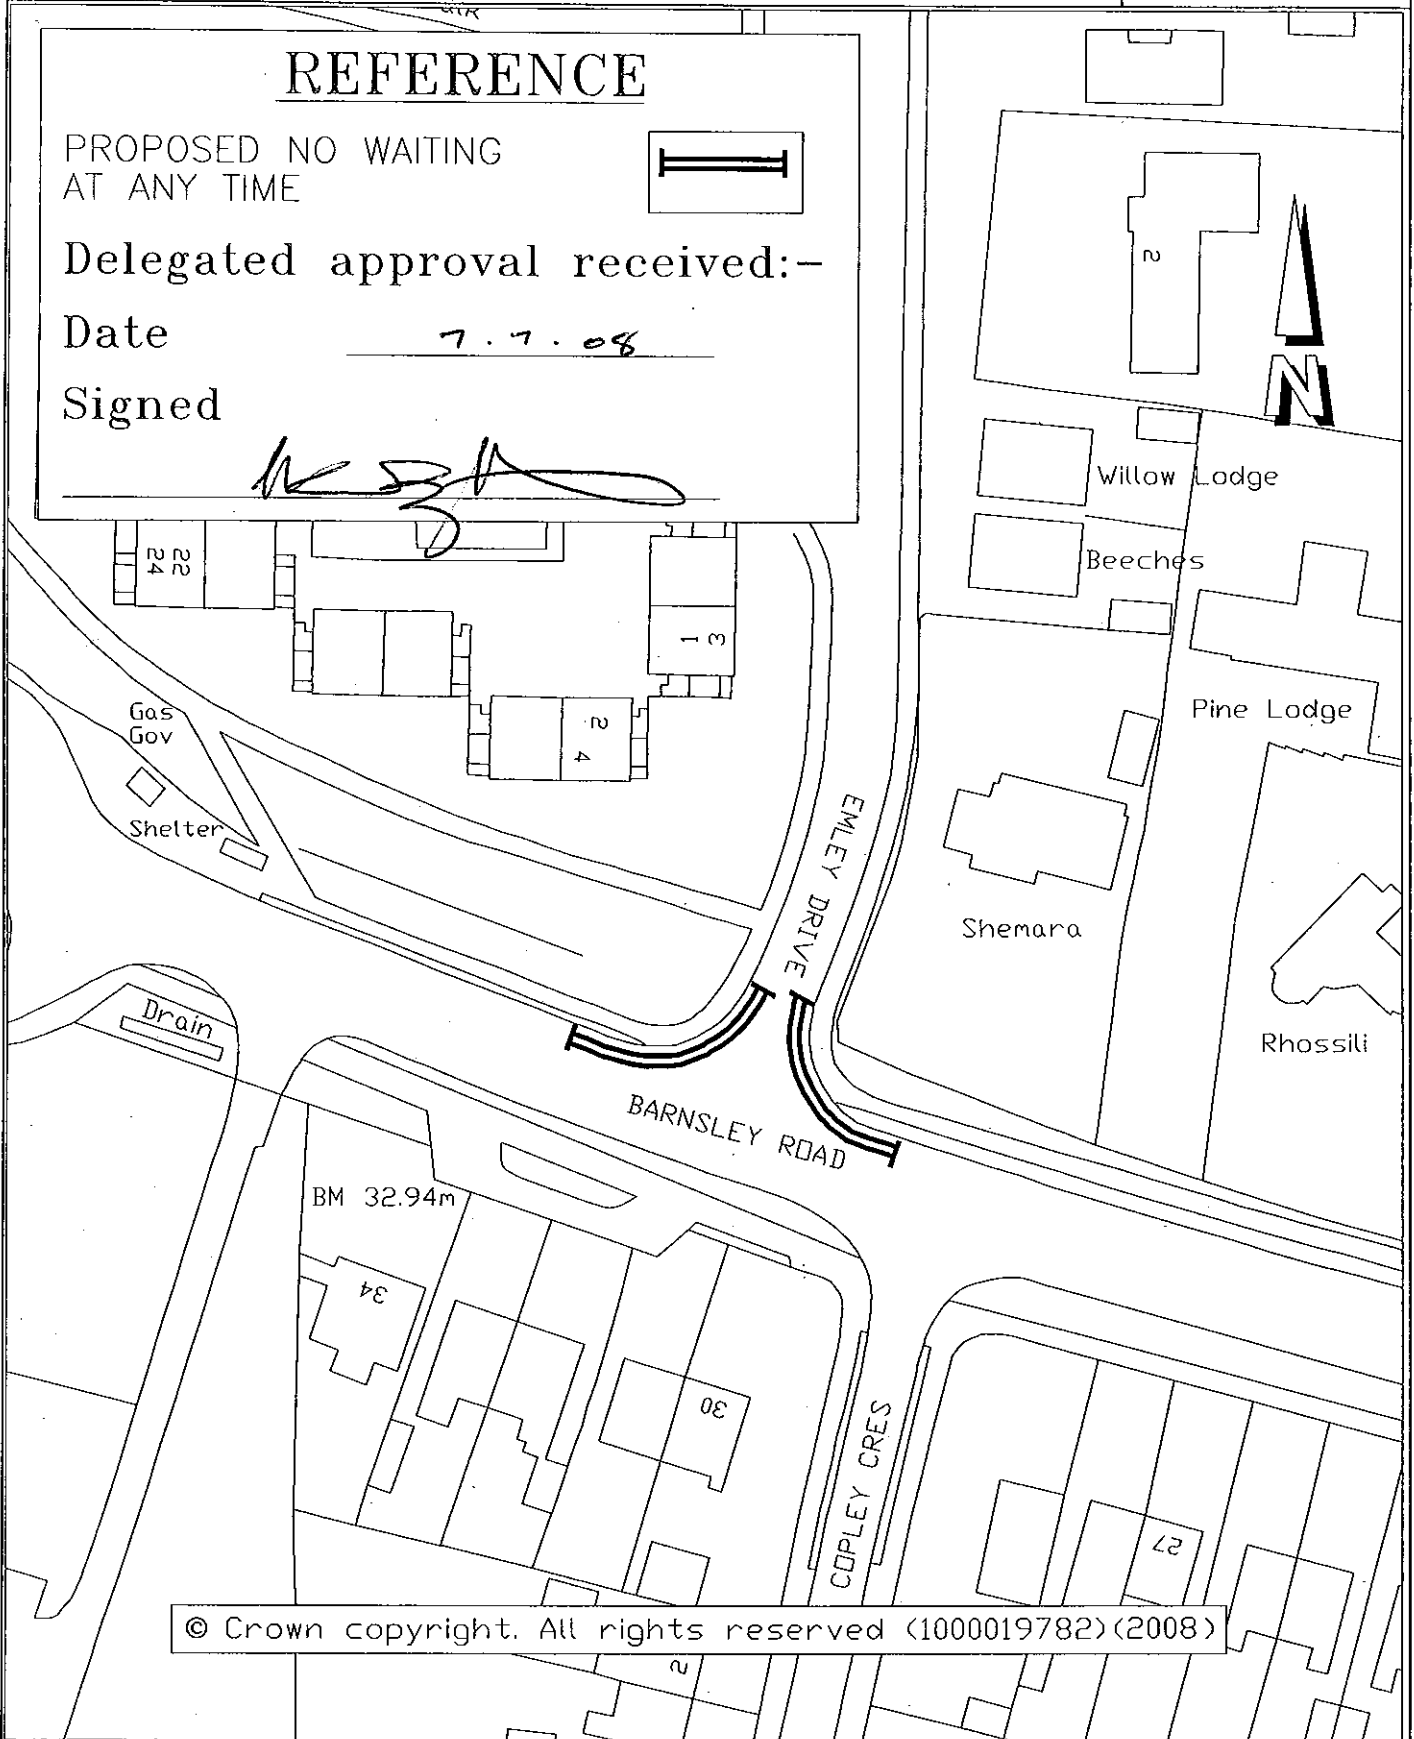

© Crown copyright. All rights reserved (1000019782)(2008)

TITLE: PROPOSED PROHIBITION OF WAITING EMLEY DRIVE/BARNSLEY ROAD SCAWSBY	DATE: JULY 2008
	SCALE: 1:750
	DRAWING NO: 45001/699